




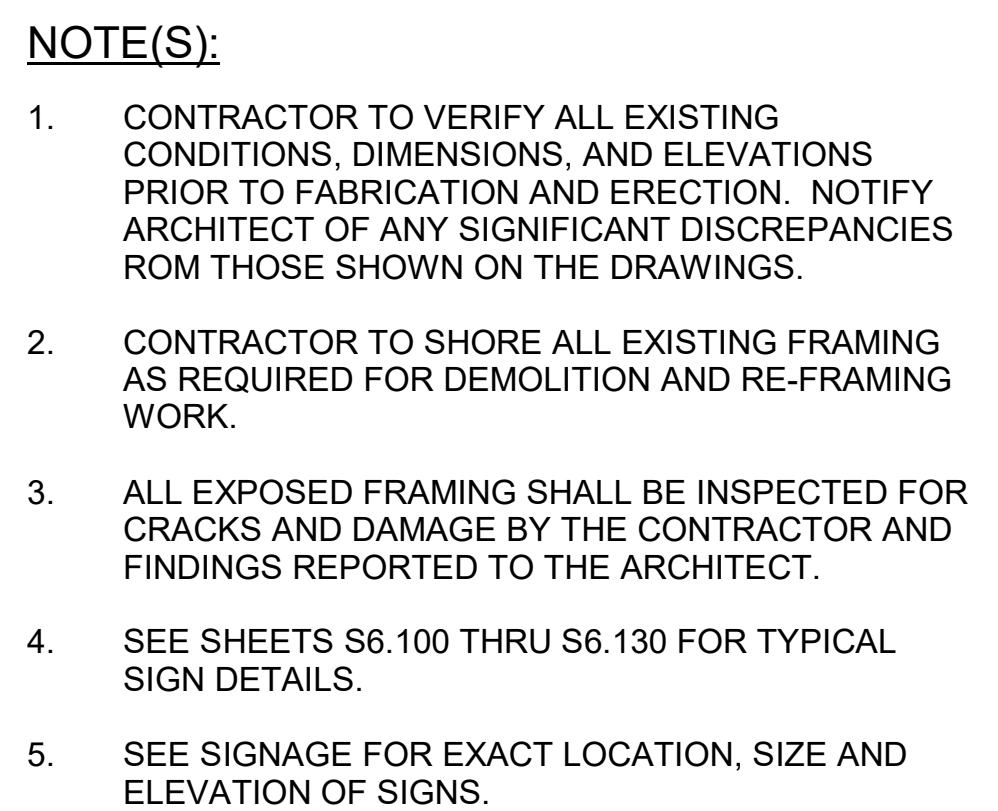

(E)	INDICATES EXISTING.
	INDICATES EXISTING STRUCTURE.
	INDICATES STEP IN ELEVATION.
	INDICATES CHANGE IN SLOPE.
EL. XXX-XX	INDICATES TOP OF SLAB ELEVATION.
EL. XXX-XX	INDICATES BOTTOM OF DECK ELEVATION.
	INDICATES COLUMN BELOW.
	INDICATES EXISTING ABOVE SLAB TREE PLANTER
	INDICATES AREA OF EXISTING OVERFRAMING.
	INDICATES SEISMIC JOINT.
	INDICATES EXISTING TECH POLE LOCATION.
	INDICATES EXISTING ITP 2 AND 3.
FMX-Y	INDICATES NEW BLADE SIGN SEE SHEET S6.100. Y - INDICATES DETAIL NUMBER.
CBL-Y	INDICATES NEW CONCESSION BLADE SIGN. SEE SHEET S6.101. Y - INDICATES DETAIL NUMBER.
CMX-Y	INDICATES NEW HANGING SIGN SEE SHEET S6.110. Y - INDICATES DETAIL NUMBER.
WMX-Y	INDICATES NEW HANGING SIGN ON WALL. SEE SHEET S6.120. Y - INDICATES DETAIL NUMBER.
PBX-Y	INDICATES NEW GATE SIGN SEE SHEET S6.130. Y - INDICATES DETAIL NUMBER.

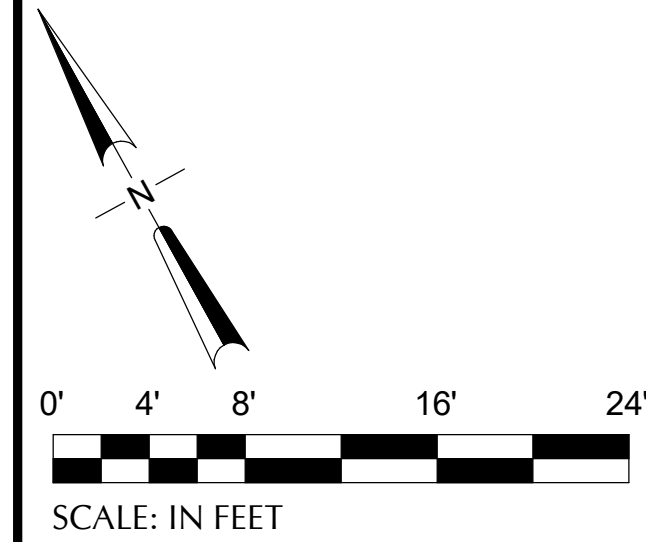

SCALE: 1/8" = 1'-0"

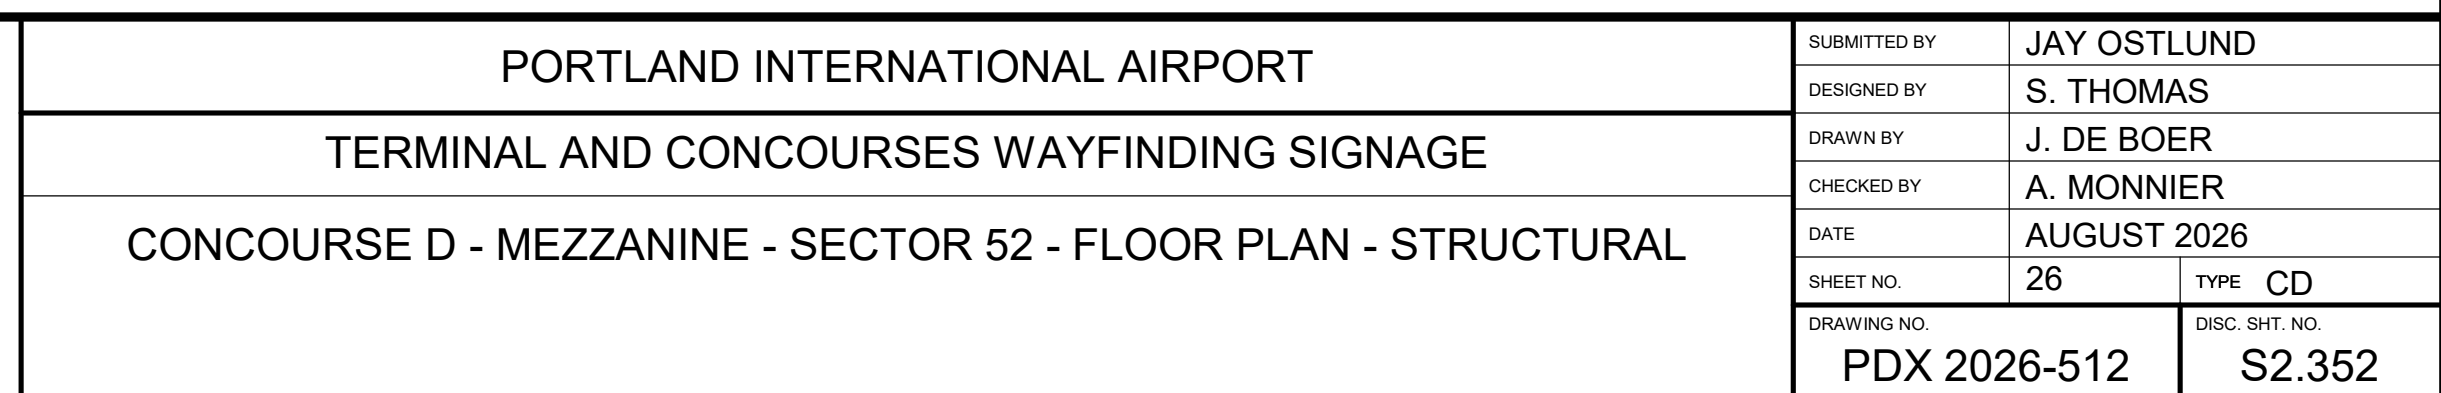

DRAWING SCALE IS REDUCED 50% WHEN SHEET SIZE IS 17" x 22"