
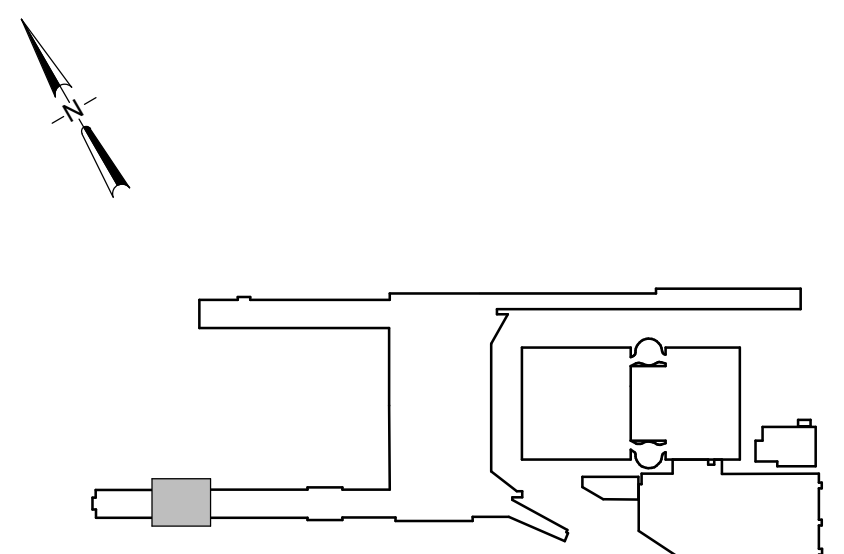


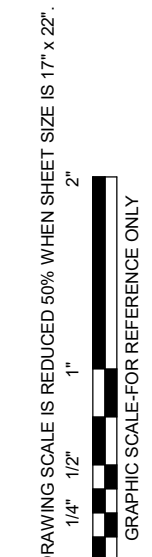

KEY PLAN
SCALE: N.T.S.

										 Port of Portland																				PORTLAND INTERNATIONAL AIRPORT										SUBMITTED BY: JAY OSTLUND									
										dbc architecture  PAE pae-engineers.com																				TERMINAL AND CONCOURSES WAYFINDING SIGNAGE										DRAWN BY: P. MARKS									
										2602 SE 11th Ave #326 Portland, OR 97202 dbcarchitecture.com																														CHECKED BY: G. PARTHERMER									
										511 SW 1st Avenue #300 Portland, OR 97204 pae-engineers.com																														DATE: AUGUST 2026									
										20260004 12/31/2026																														SHEET NO: 63									
	TYPE: CD									
	DRAWING NO: PDX 2026-512									
	DISC SHEET NO: E2.371									