


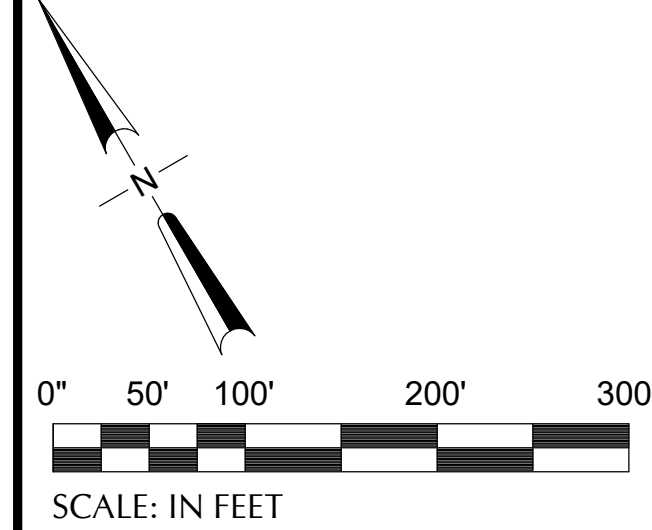

GRAPHIC SCALE FOR REFERENCE ONLY

0 1/4" 1/2" 1" 2"

DRAWING SCALE IS REDUCED 50% WHEN SHEET SIZE IS 17" x 22"

1 DEPLANING LEVEL - KEY PLAN - TECHNOLOGY
SCALE: 1" = 100'-0"

										 Port of Portland																				PORTLAND INTERNATIONAL AIRPORT										SUBMITTED BY JAY OSTLUND																													
										dbc architecture  PAE par-engineers.com 2805 se 11th ave #328 portland, or 97202 dbcarchitecture.com										151 SW 1st Avenue #300 Portland, OR 97204 par-engineers.com										TERMINAL AND CONCOURSES WAYFINDING SIGNAGE										DESIGNED BY R. LALUM																													
																														DEPLANING LEVEL - KEY PLAN - TECHNOLOGY										DRAWN BY B. PARTHERMER																													
	CHECKED BY G. PARTHERMER																													
	DATE AUGUST 2026																													
	SHEET NO. 88										TYPE CD																			
	DRAWING NO. PDX 2026-512										DISC SHEET NO. T.100																			
DATE 7/23/26										BY B.A.										REVISIONS										DATE 7/23/26										BY A.A.										REVISIONS										EXPIRES: 12/31/2026									

IF ELECTRONIC SIGNATURE IS BROKEN OR MISSING - THIS IS NOT A LEGAL DRAWING

DRAWING SCALE IS REDUCED 50% WHEN SHEET SIZE IS 17" x 22"