



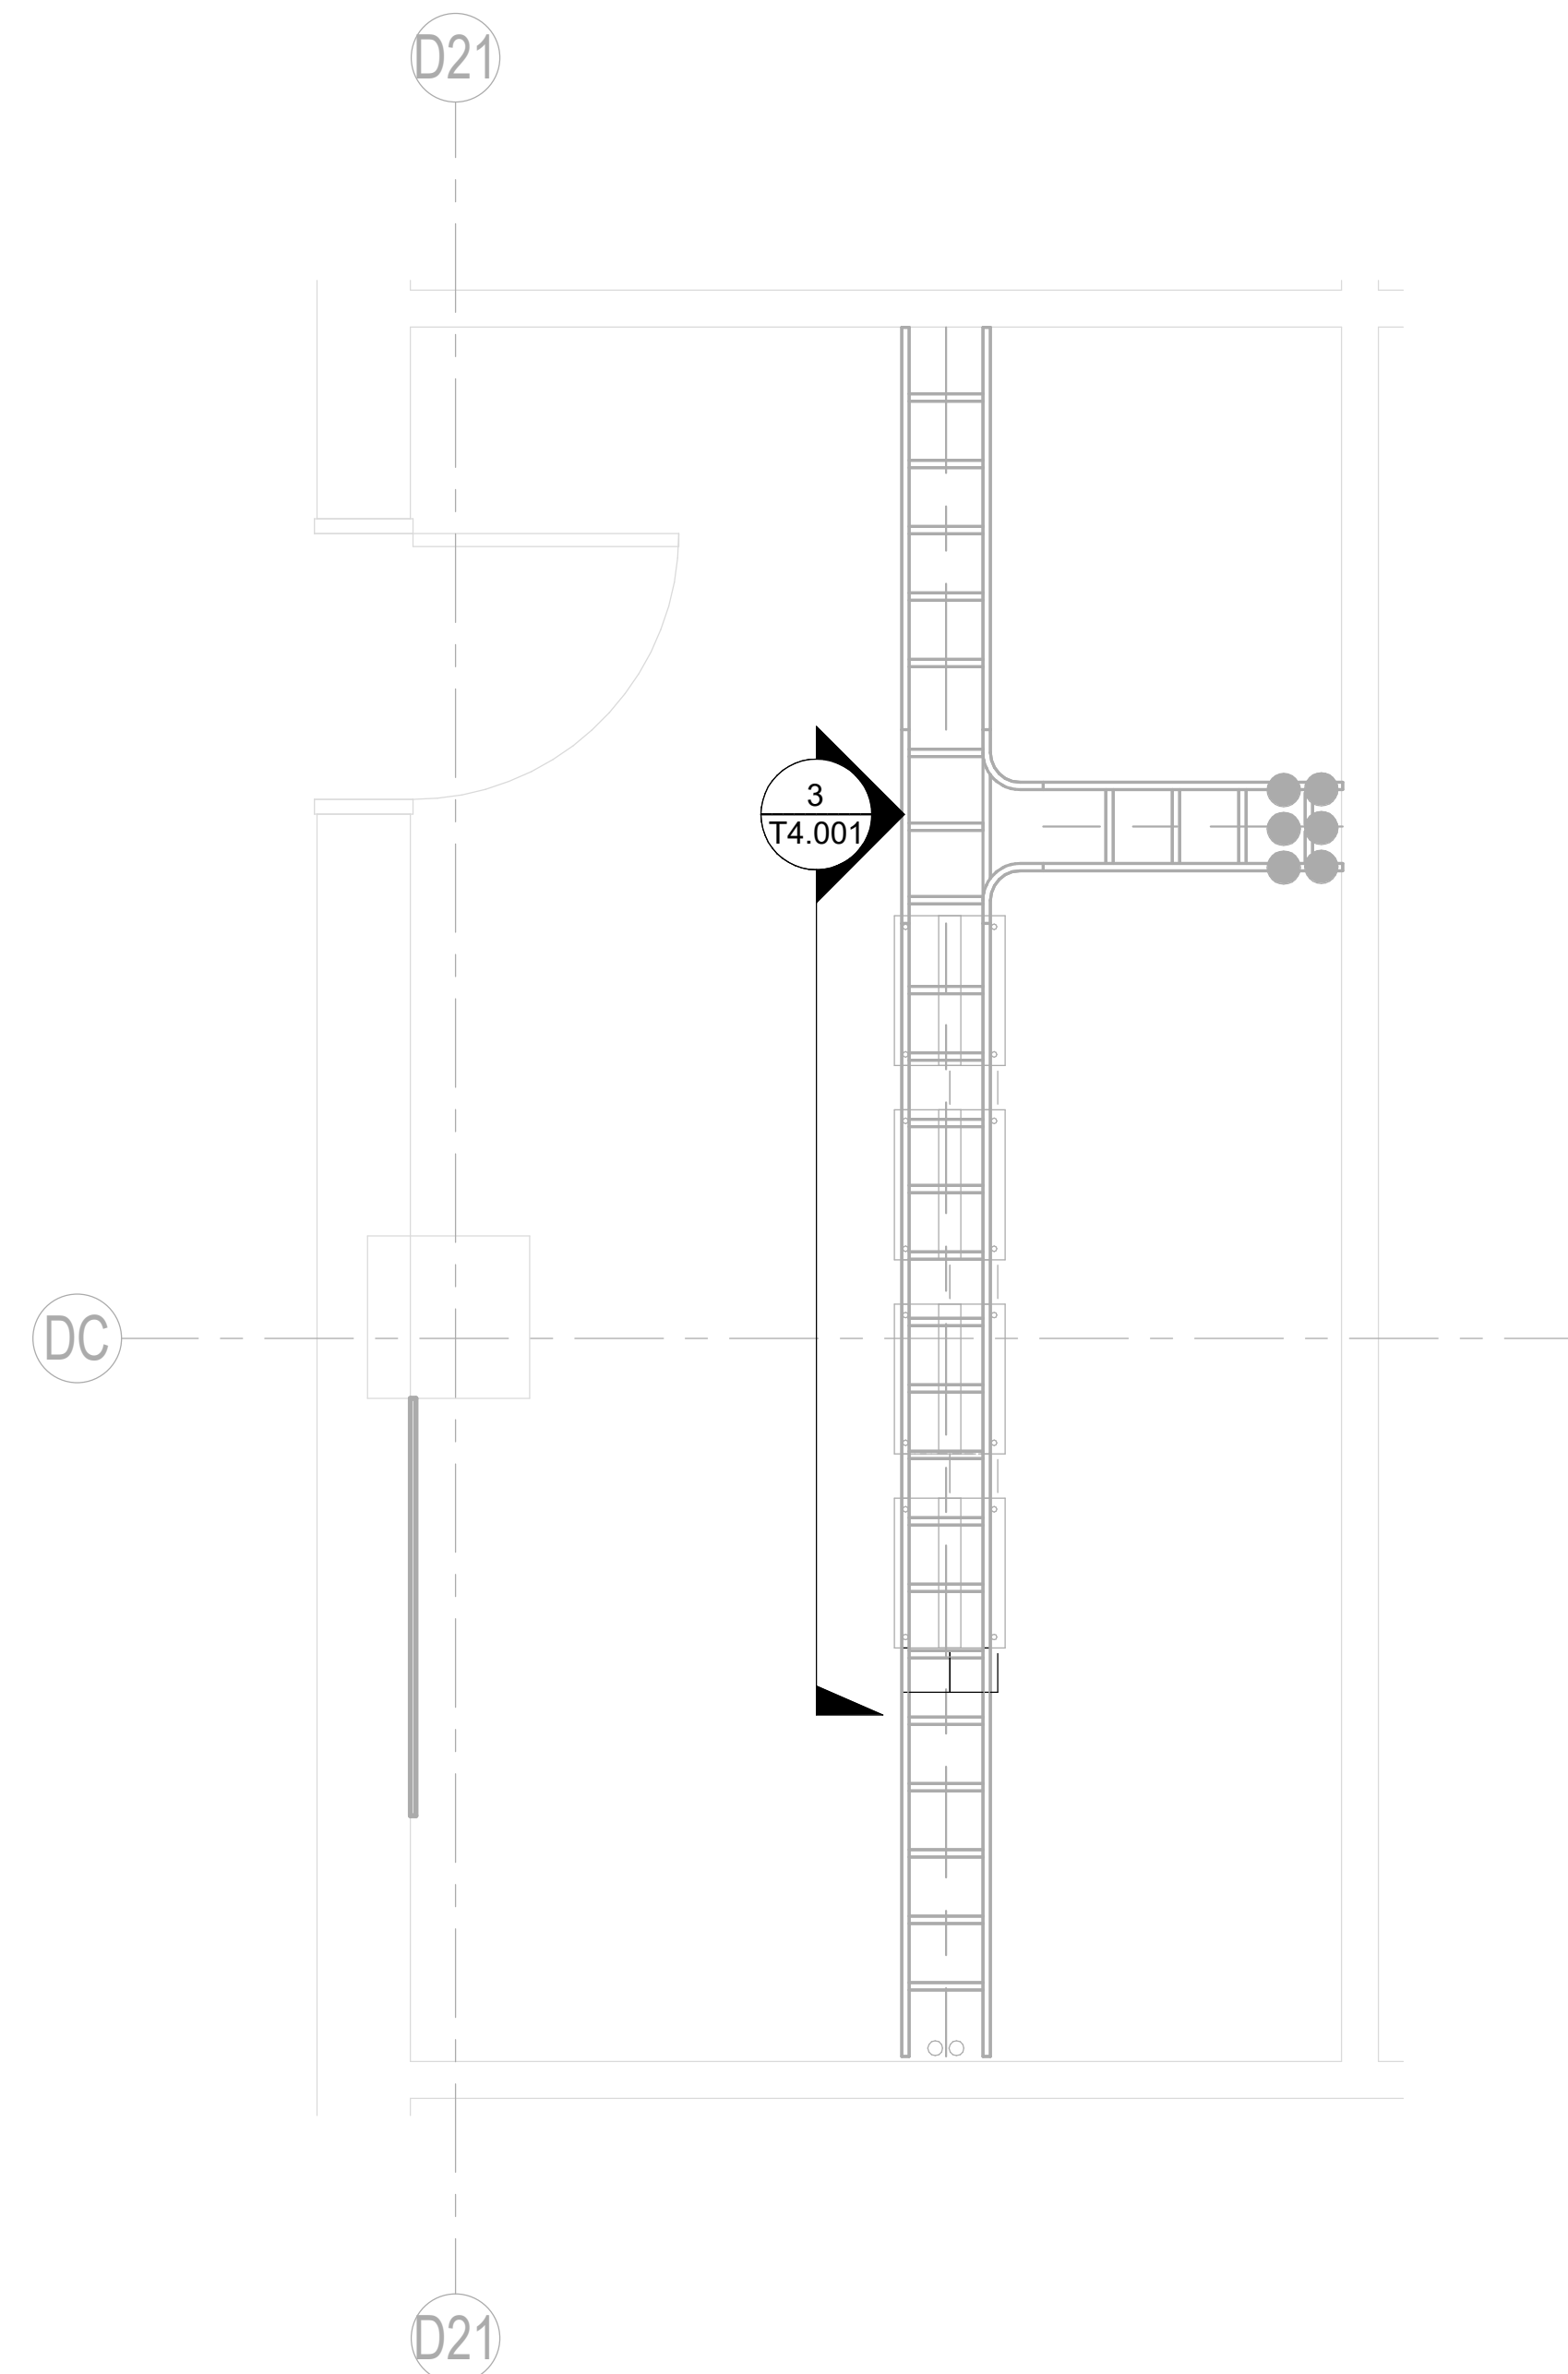


1 ENLARGED PLAN - PORT NETWORK ROOM D1526 - TECHNOLOGY  
SCALE: 1/2" = 1'-0"

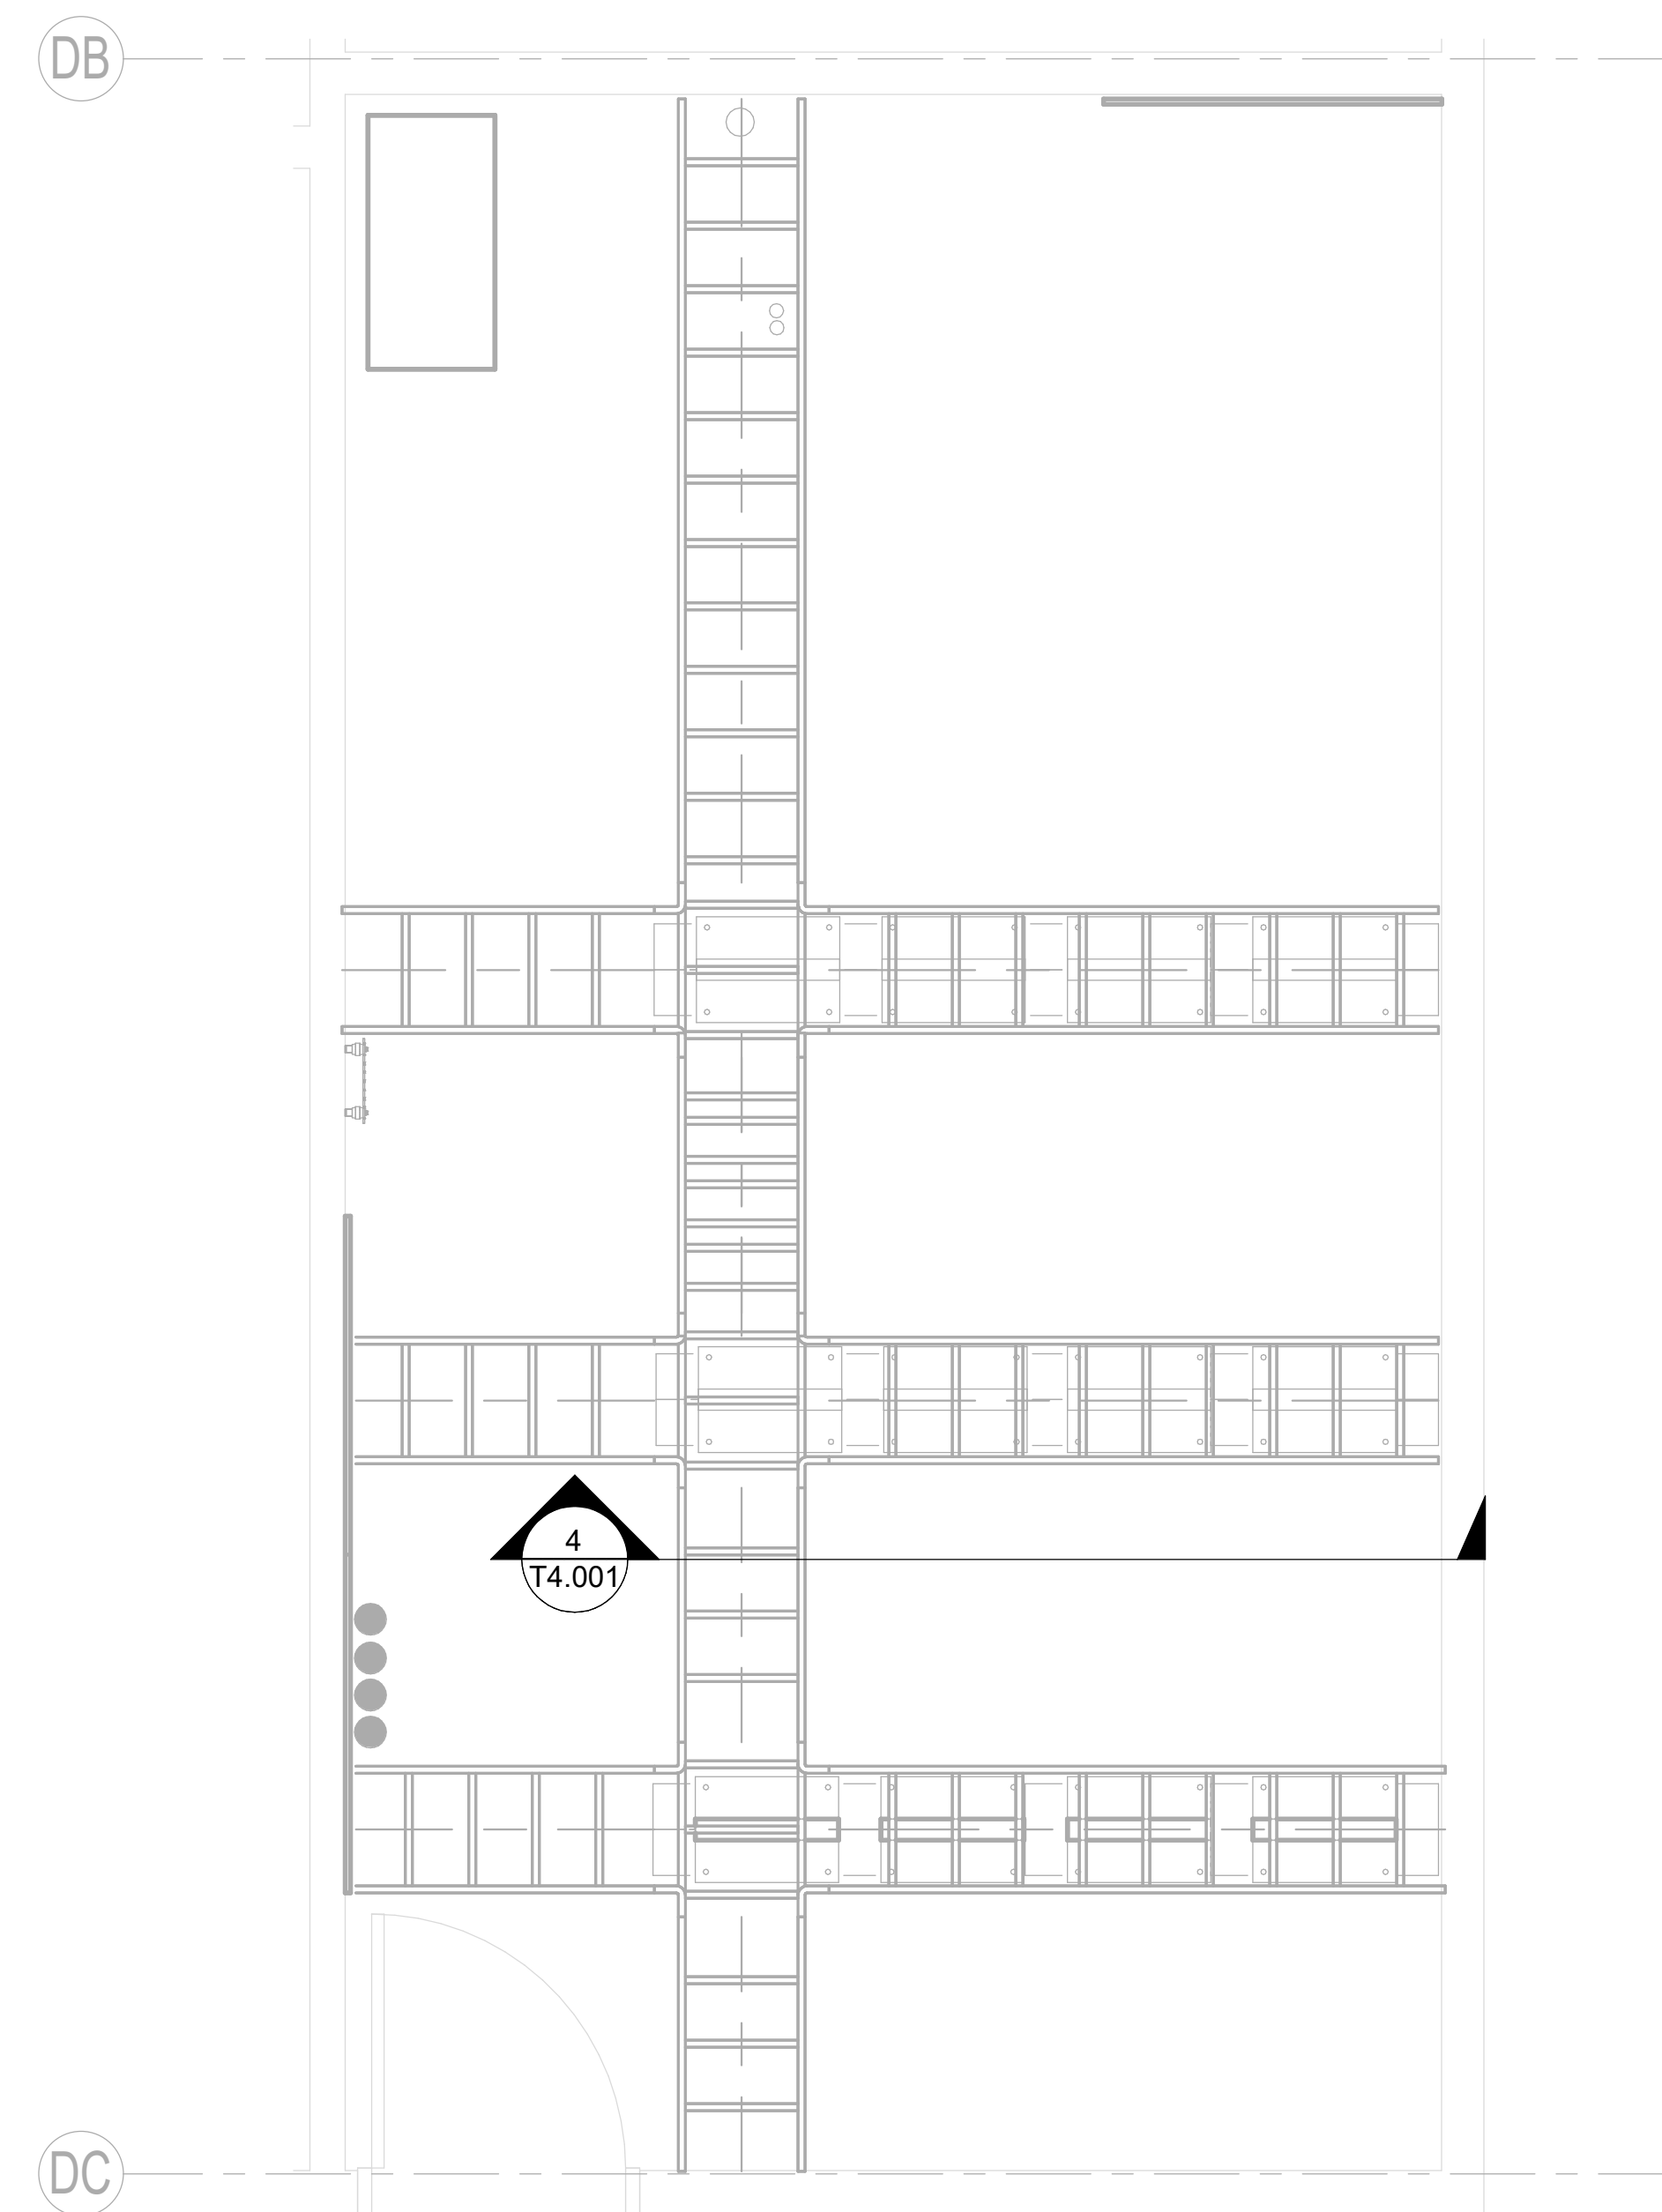


2 ENLARGED PLAN - PORT NETWORK ROOM D1073 - TECHNOLOGY  
SCALE: 1/2" = 1'-0"

## KEYNOTES

- ① 7' X 6" DOUBLE-SIDED VERTICAL CABLE  
MANAGER MOUNTED TO EXISTING 2-  
POST NETWORK RACK

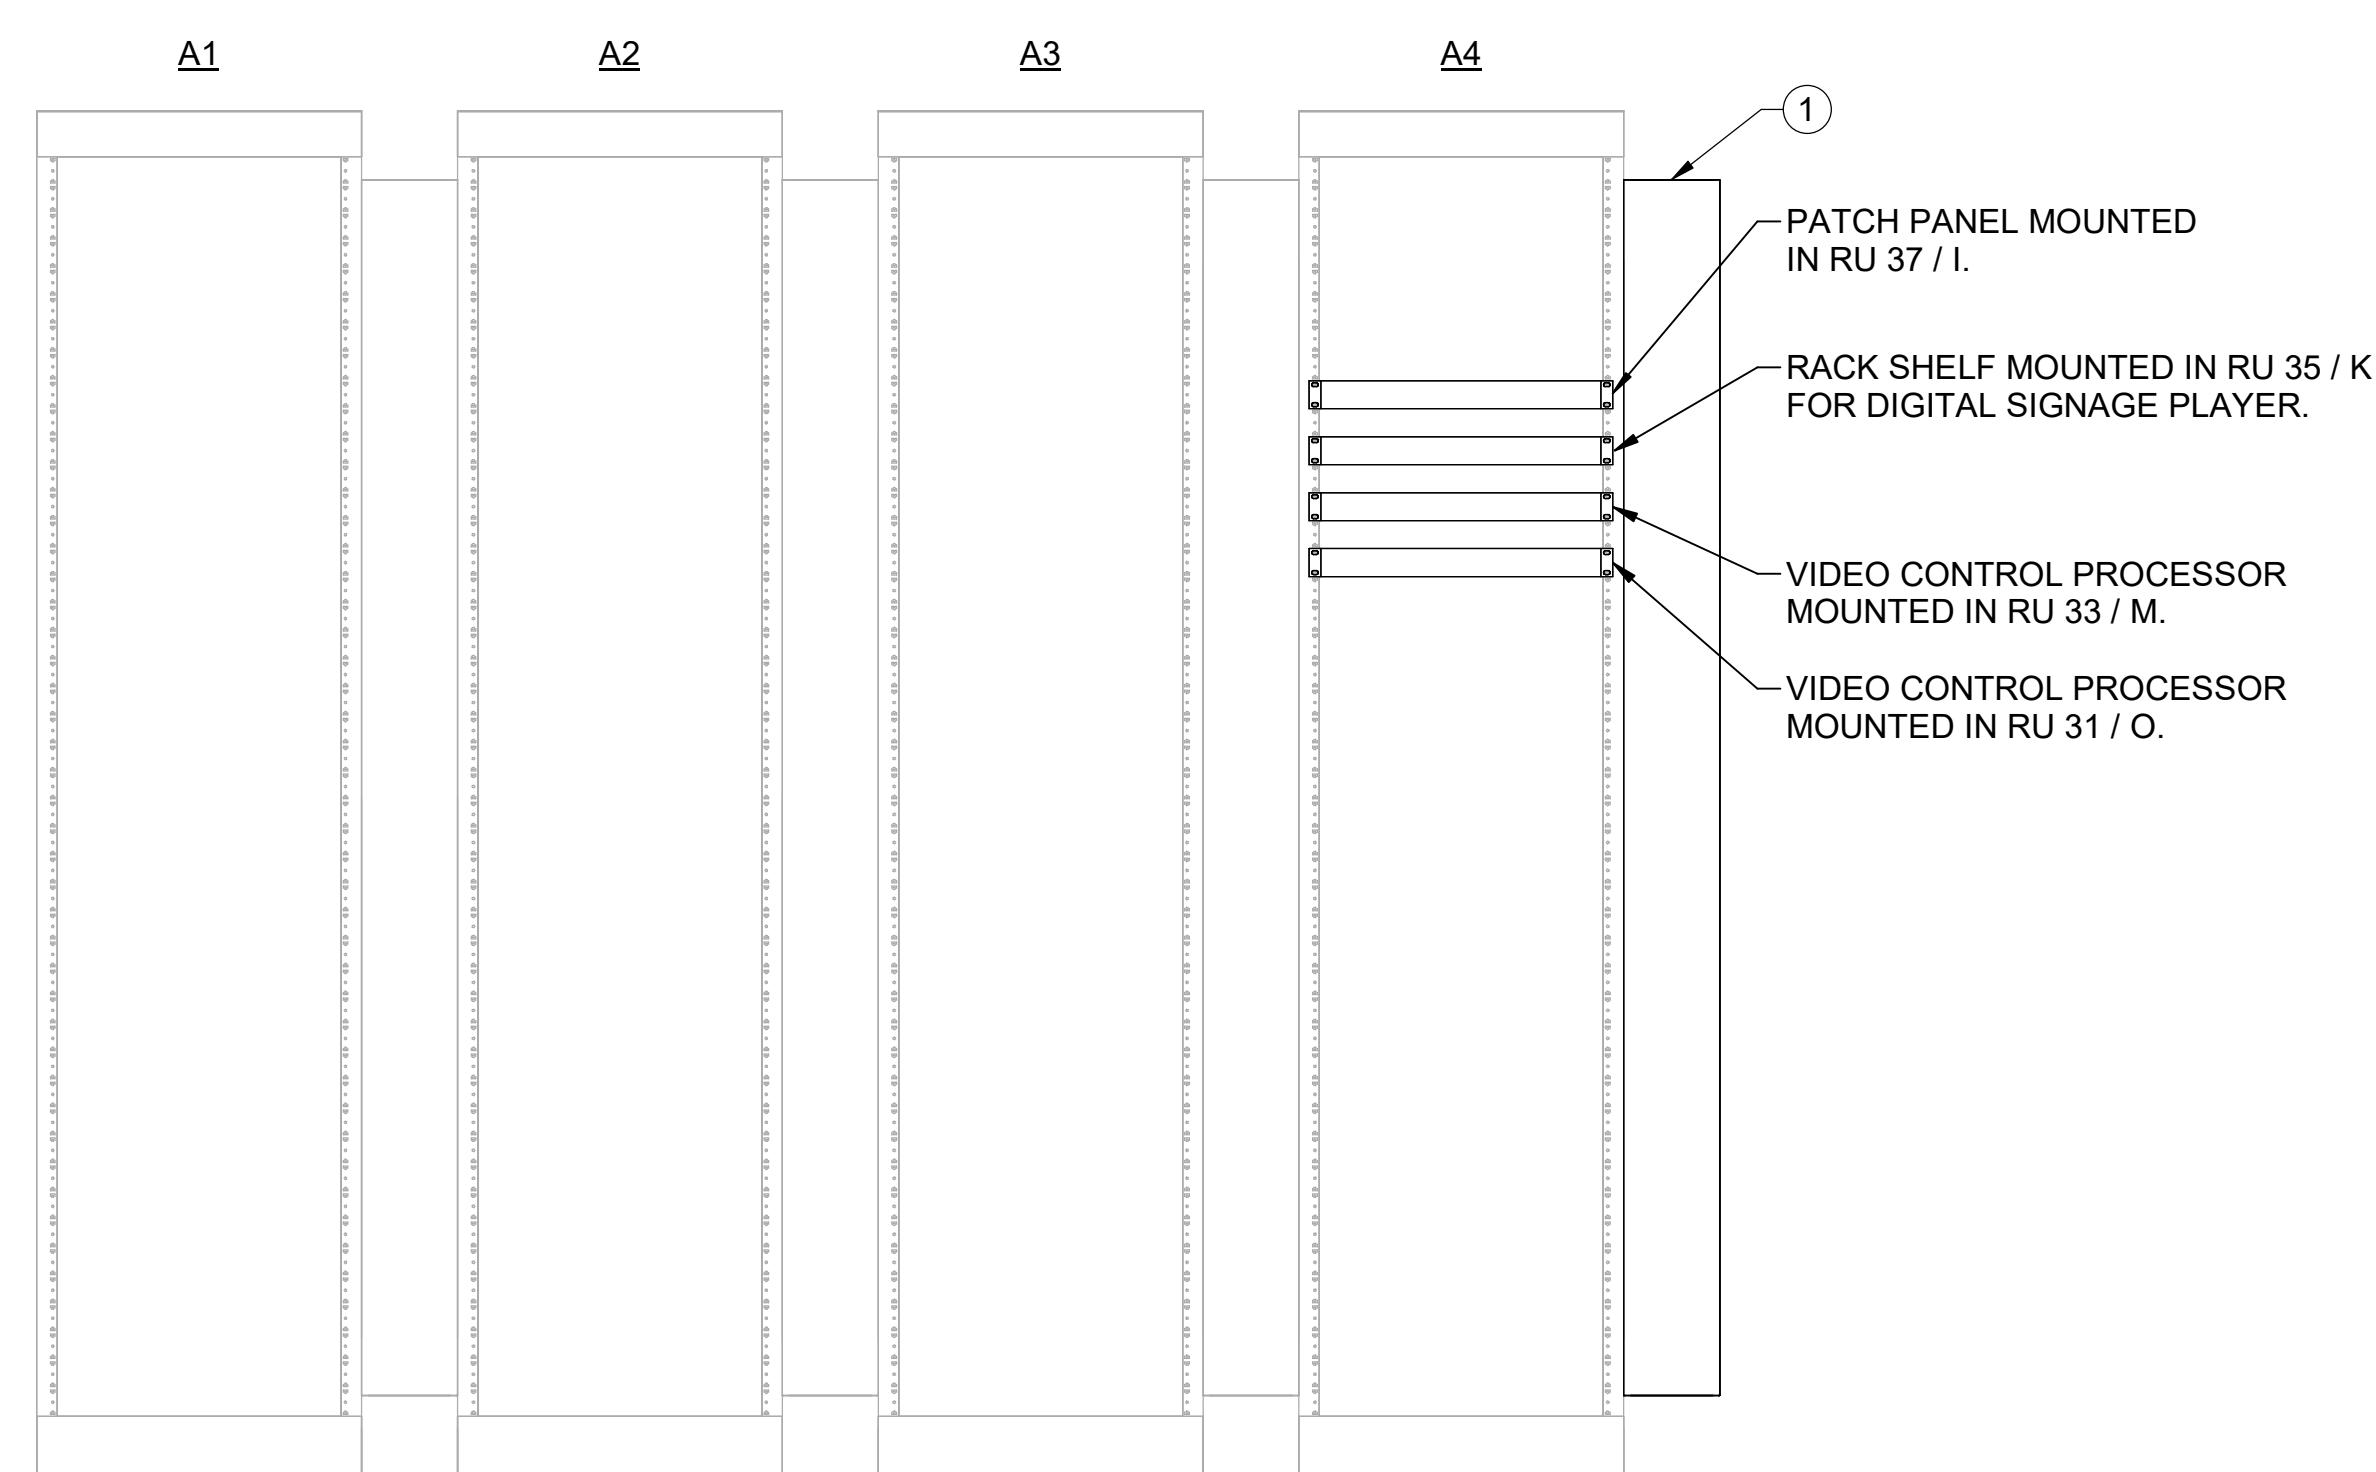

3 RACK ELEVATION - PORT NETWORK ROOM D1526 - TECHNOLOGY  
SCALE: 1" = 1'-0"

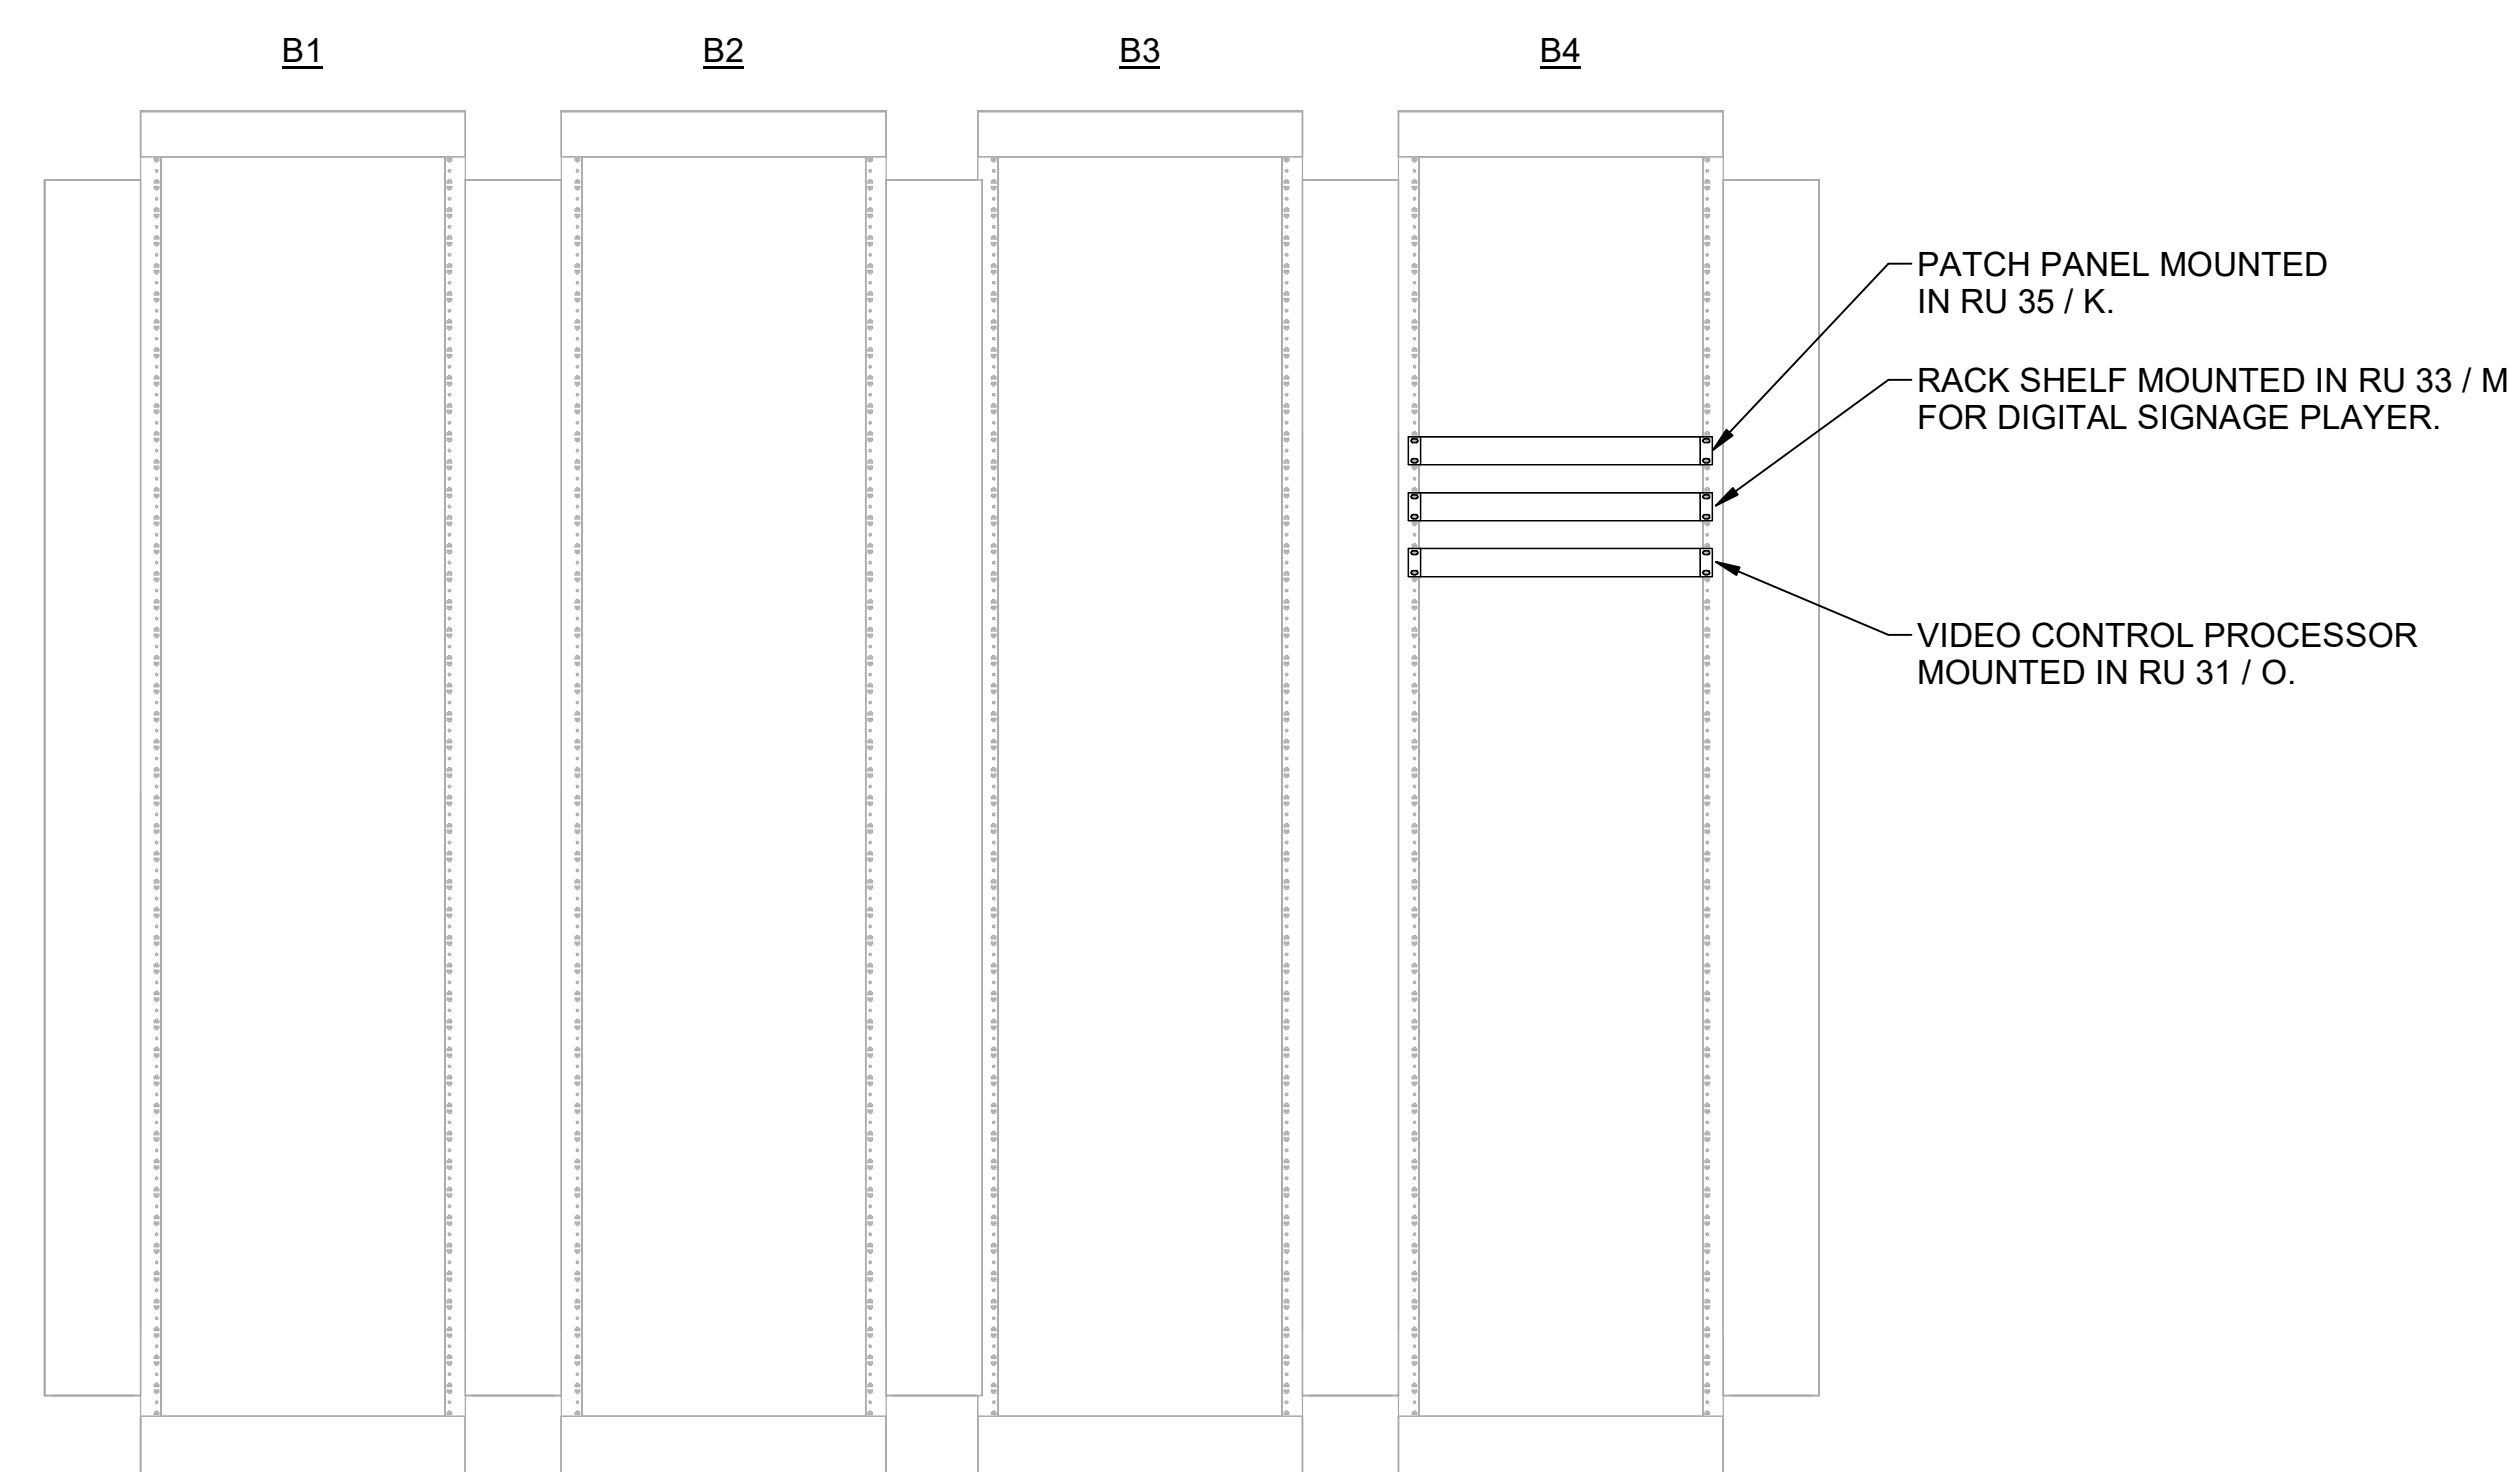

4 RACK ELEVATION - PORT NETWORK ROOM D1073 - TECHNOLOGY  
SCALE: 1" = 1'-0"

[illegible]

|   |               |                                                                                       |
|---|---------------|---------------------------------------------------------------------------------------|
|  <h1>Port of Portland</h1>   |               |  |
|  <div style="display: flex; justify-content: space-between; align-items: center;"> <div>  <p><b>PAE</b><br/>pas-engineers.com</p> </div> <div> <p>2505 se 11th ave #356<br/>portland, or 97212</p> <p>503.504.1230<br/>dbc@architecture.com</p> </div> <div> <p>151 SW 1st Avenue #500<br/>Portland, OR 97204</p> <p>503.228.2921<br/>pas-engineers.com</p> </div> </div> |               |                                                                                       |
| <p>2026SD004</p>   | <p>103101</p> |                                                                                       |

|                                            |  |                |              |
|--------------------------------------------|--|----------------|--------------|
| PORTLAND INTERNATIONAL AIRPORT             |  | SUBMITTED BY   | JAY OSTLUND  |
| TERMINAL AND CONCOURSES WAYFINDING SIGNAGE |  | DESIGNED BY    | R. LALUM     |
|                                            |  | DRAWN BY       | B. PARTHEMER |
|                                            |  | CHECKED BY     | G. PARTHEMER |
| PARTIAL PLANS - TECHNOLOGY                 |  | DATE           | AUGUST 2026  |
|                                            |  | SHEET NO.      | 98           |
|                                            |  | TYPE           | CD           |
|                                            |  | DRAWING NO.    | PDX 2026-512 |
|                                            |  | DISC SHEET NO. | T4.001       |