


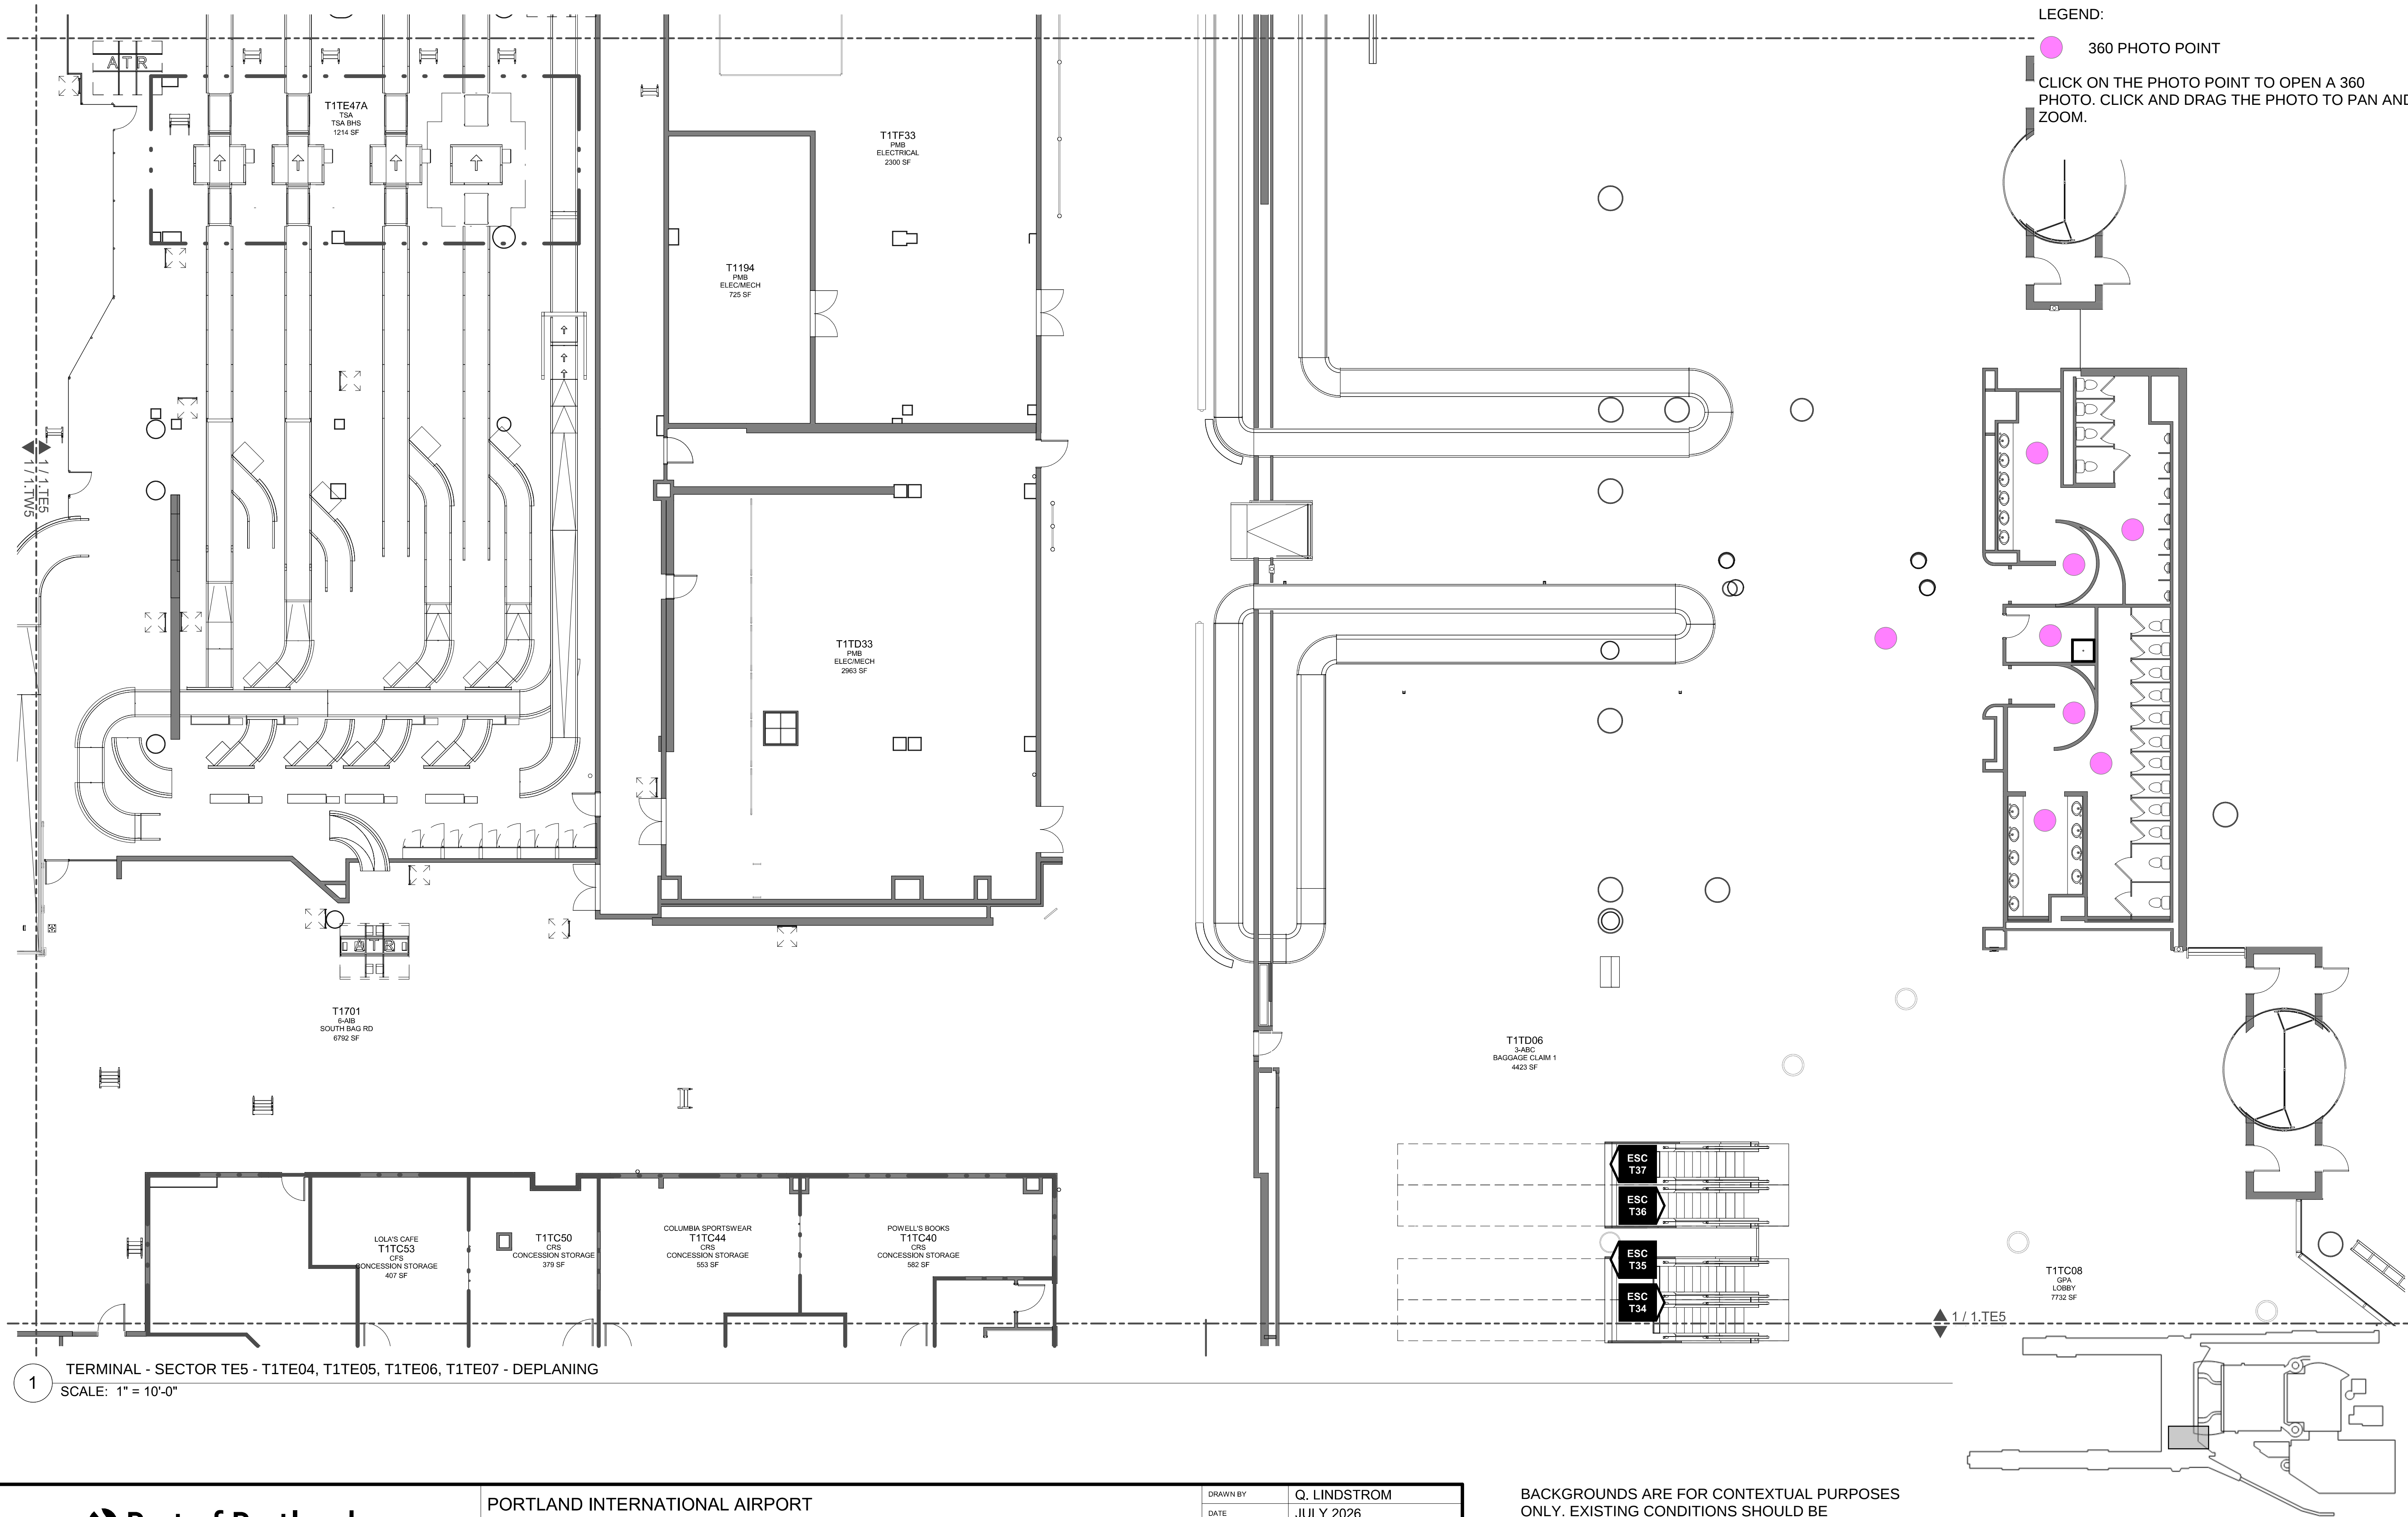


1 TERMINAL - SECTOR TE5 - T1TE04, T1TE05, T1TE06, T1TE07 - DEPLANING
SCALE: 1" = 10'-0"

LEGEND:

360 PHOTO POINT

CLICK ON THE PHOTO POINT TO OPEN A 360 PHOTO. CLICK AND DRAG THE PHOTO TO PAN AND ZOOM.

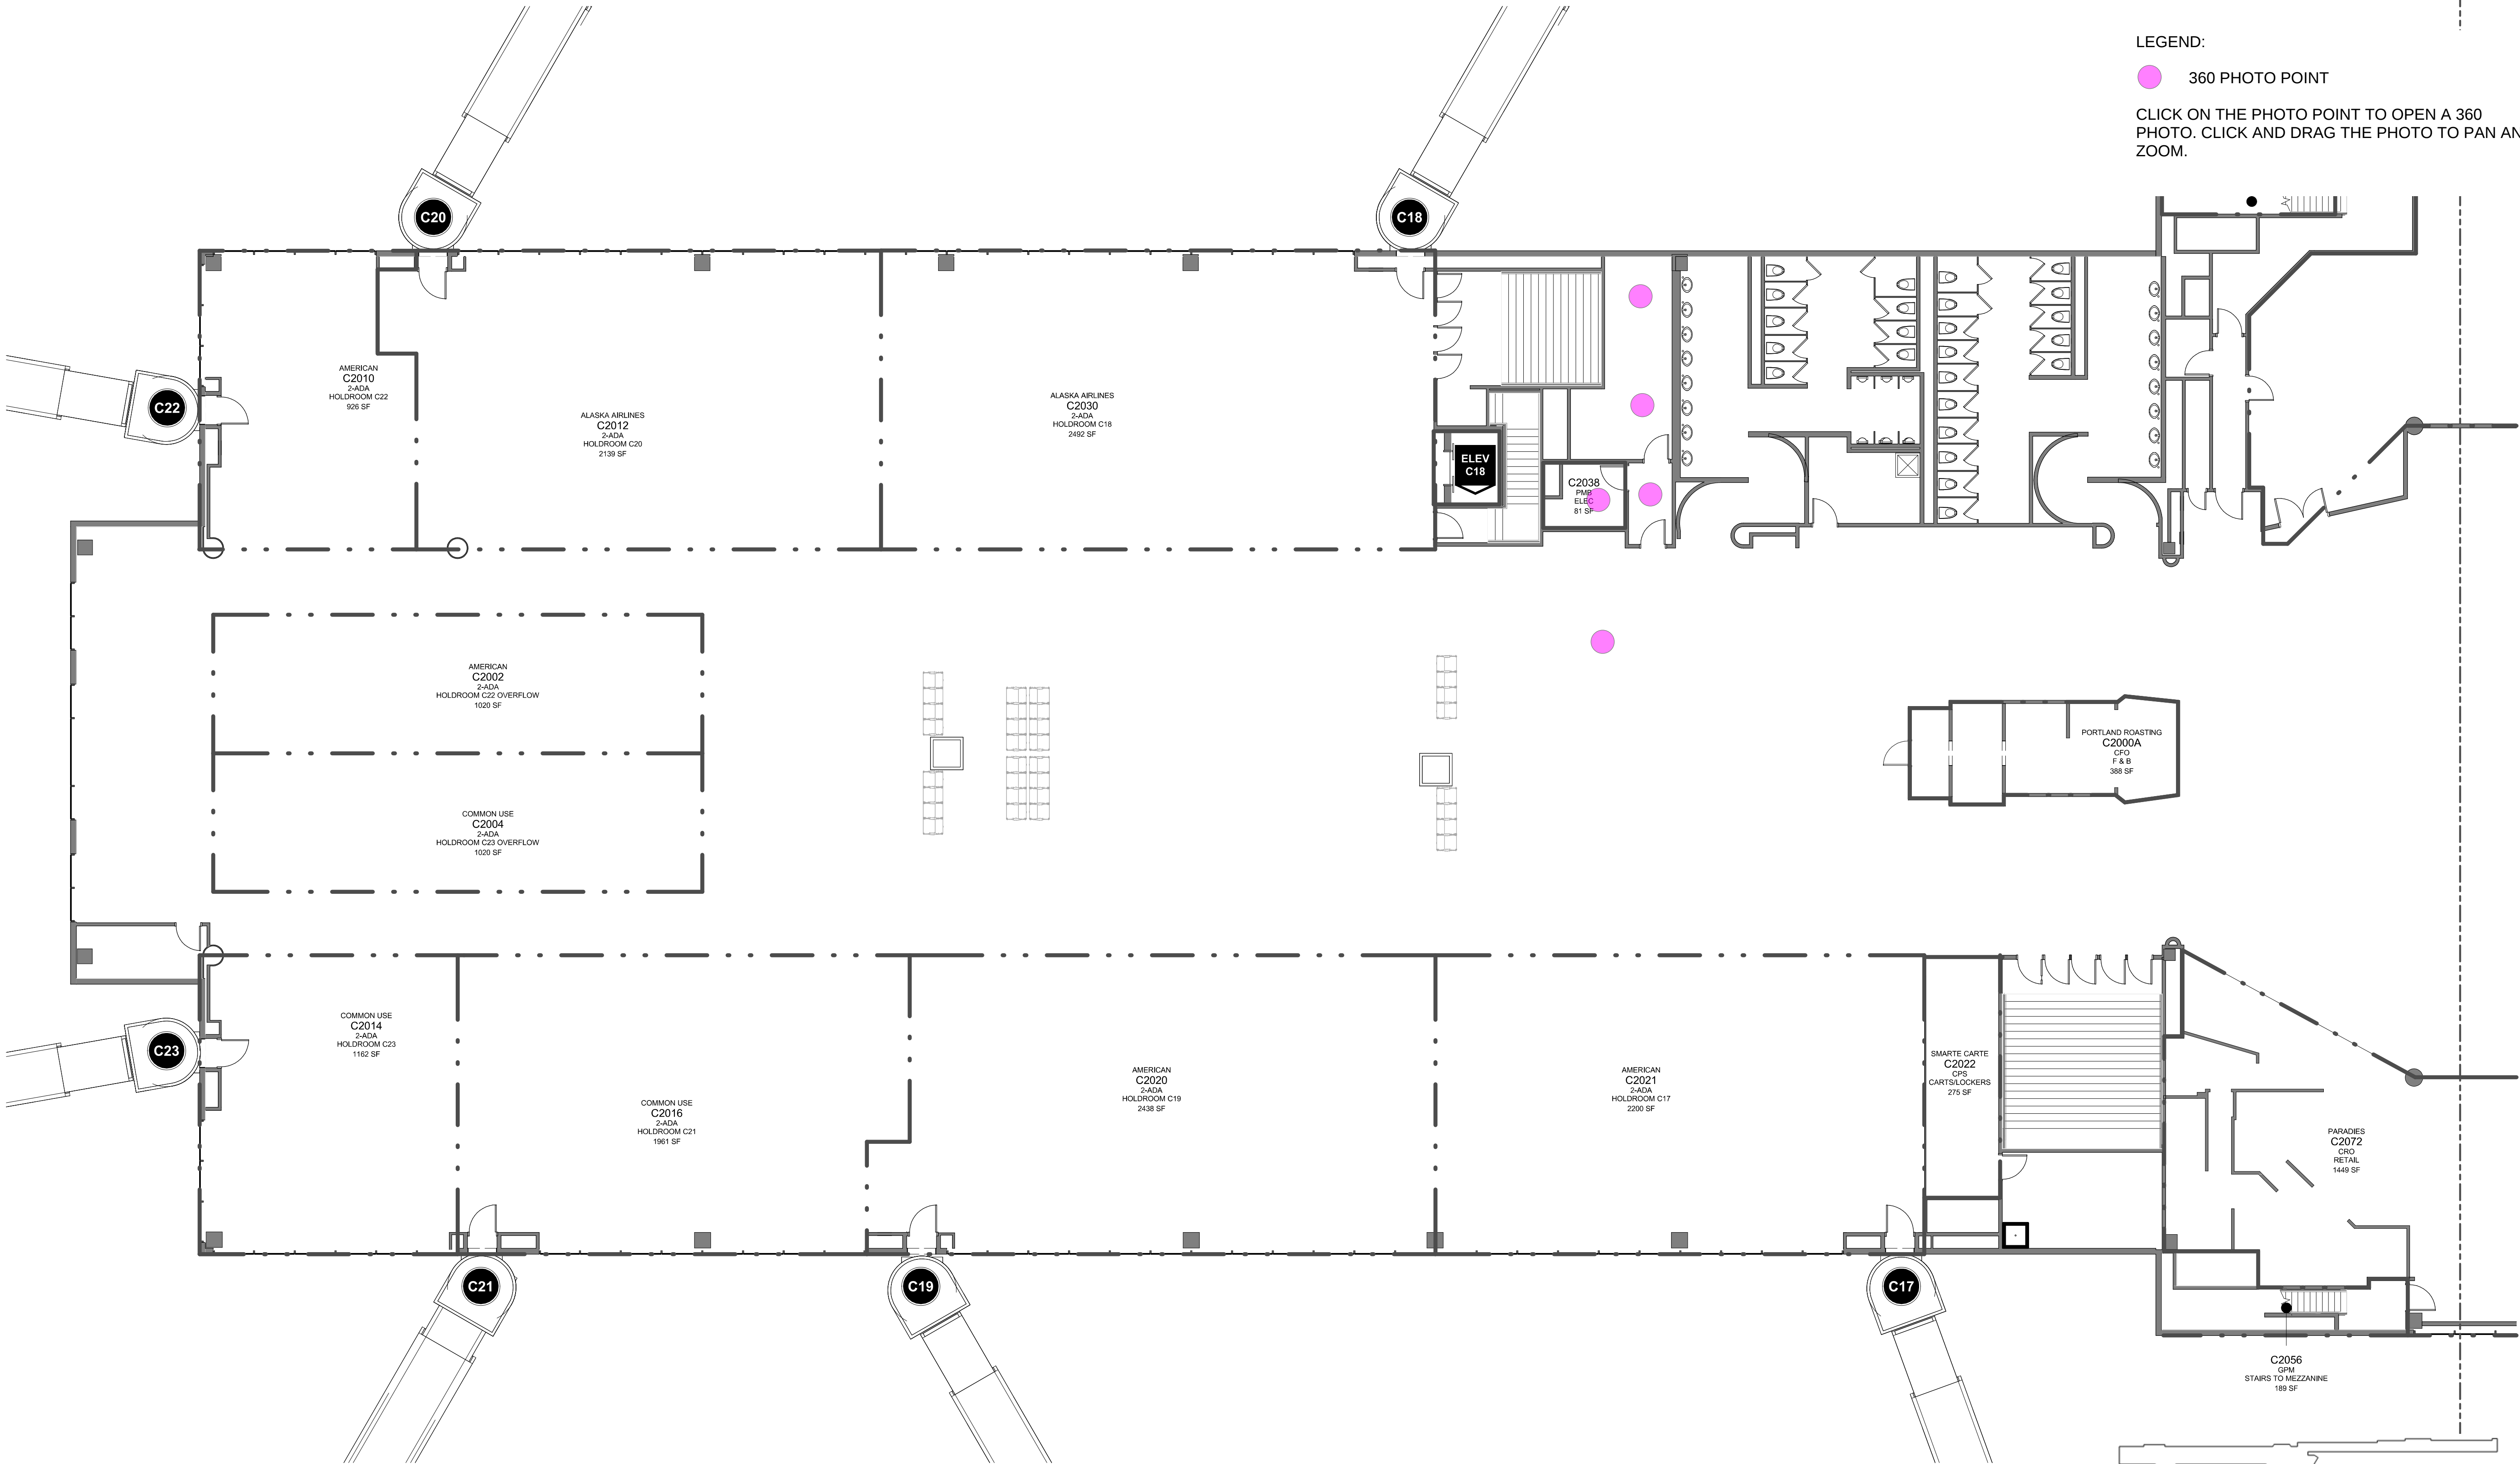

1 CONCURSE C - SECTOR 5 - C2039 - ENPLANING
SCALE: 1" = 10'-0"



PORTLAND INTERNATIONAL AIRPORT
SHT. NAME
PDX RESTROOM REHABILITATION VIRTUAL TOUR EXHIBIT

DRAWN BY	Q. LINDSTROM
DATE	JULY 2026
DISC. SHT. NO.	REQ-006/2.C05

BACKGROUNDS ARE FOR CONTEXTUAL PURPOSES ONLY. EXISTING CONDITIONS SHOULD BE REFERENCED IN THE DESIGN DRAWINGS AND VERIFIED IN THE FIELD.

KEY PLAN




LEGEND:

360 PHOTO POINT

CLICK ON THE PHOTO POINT TO OPEN A 360 PHOTO. CLICK AND DRAG THE PHOTO TO PAN AND ZOOM.

1 CONCURSE D - SECTOR 2 - D2221, D2222, D2223 - ENPLANING
SCALE: 1" = 10'-0"










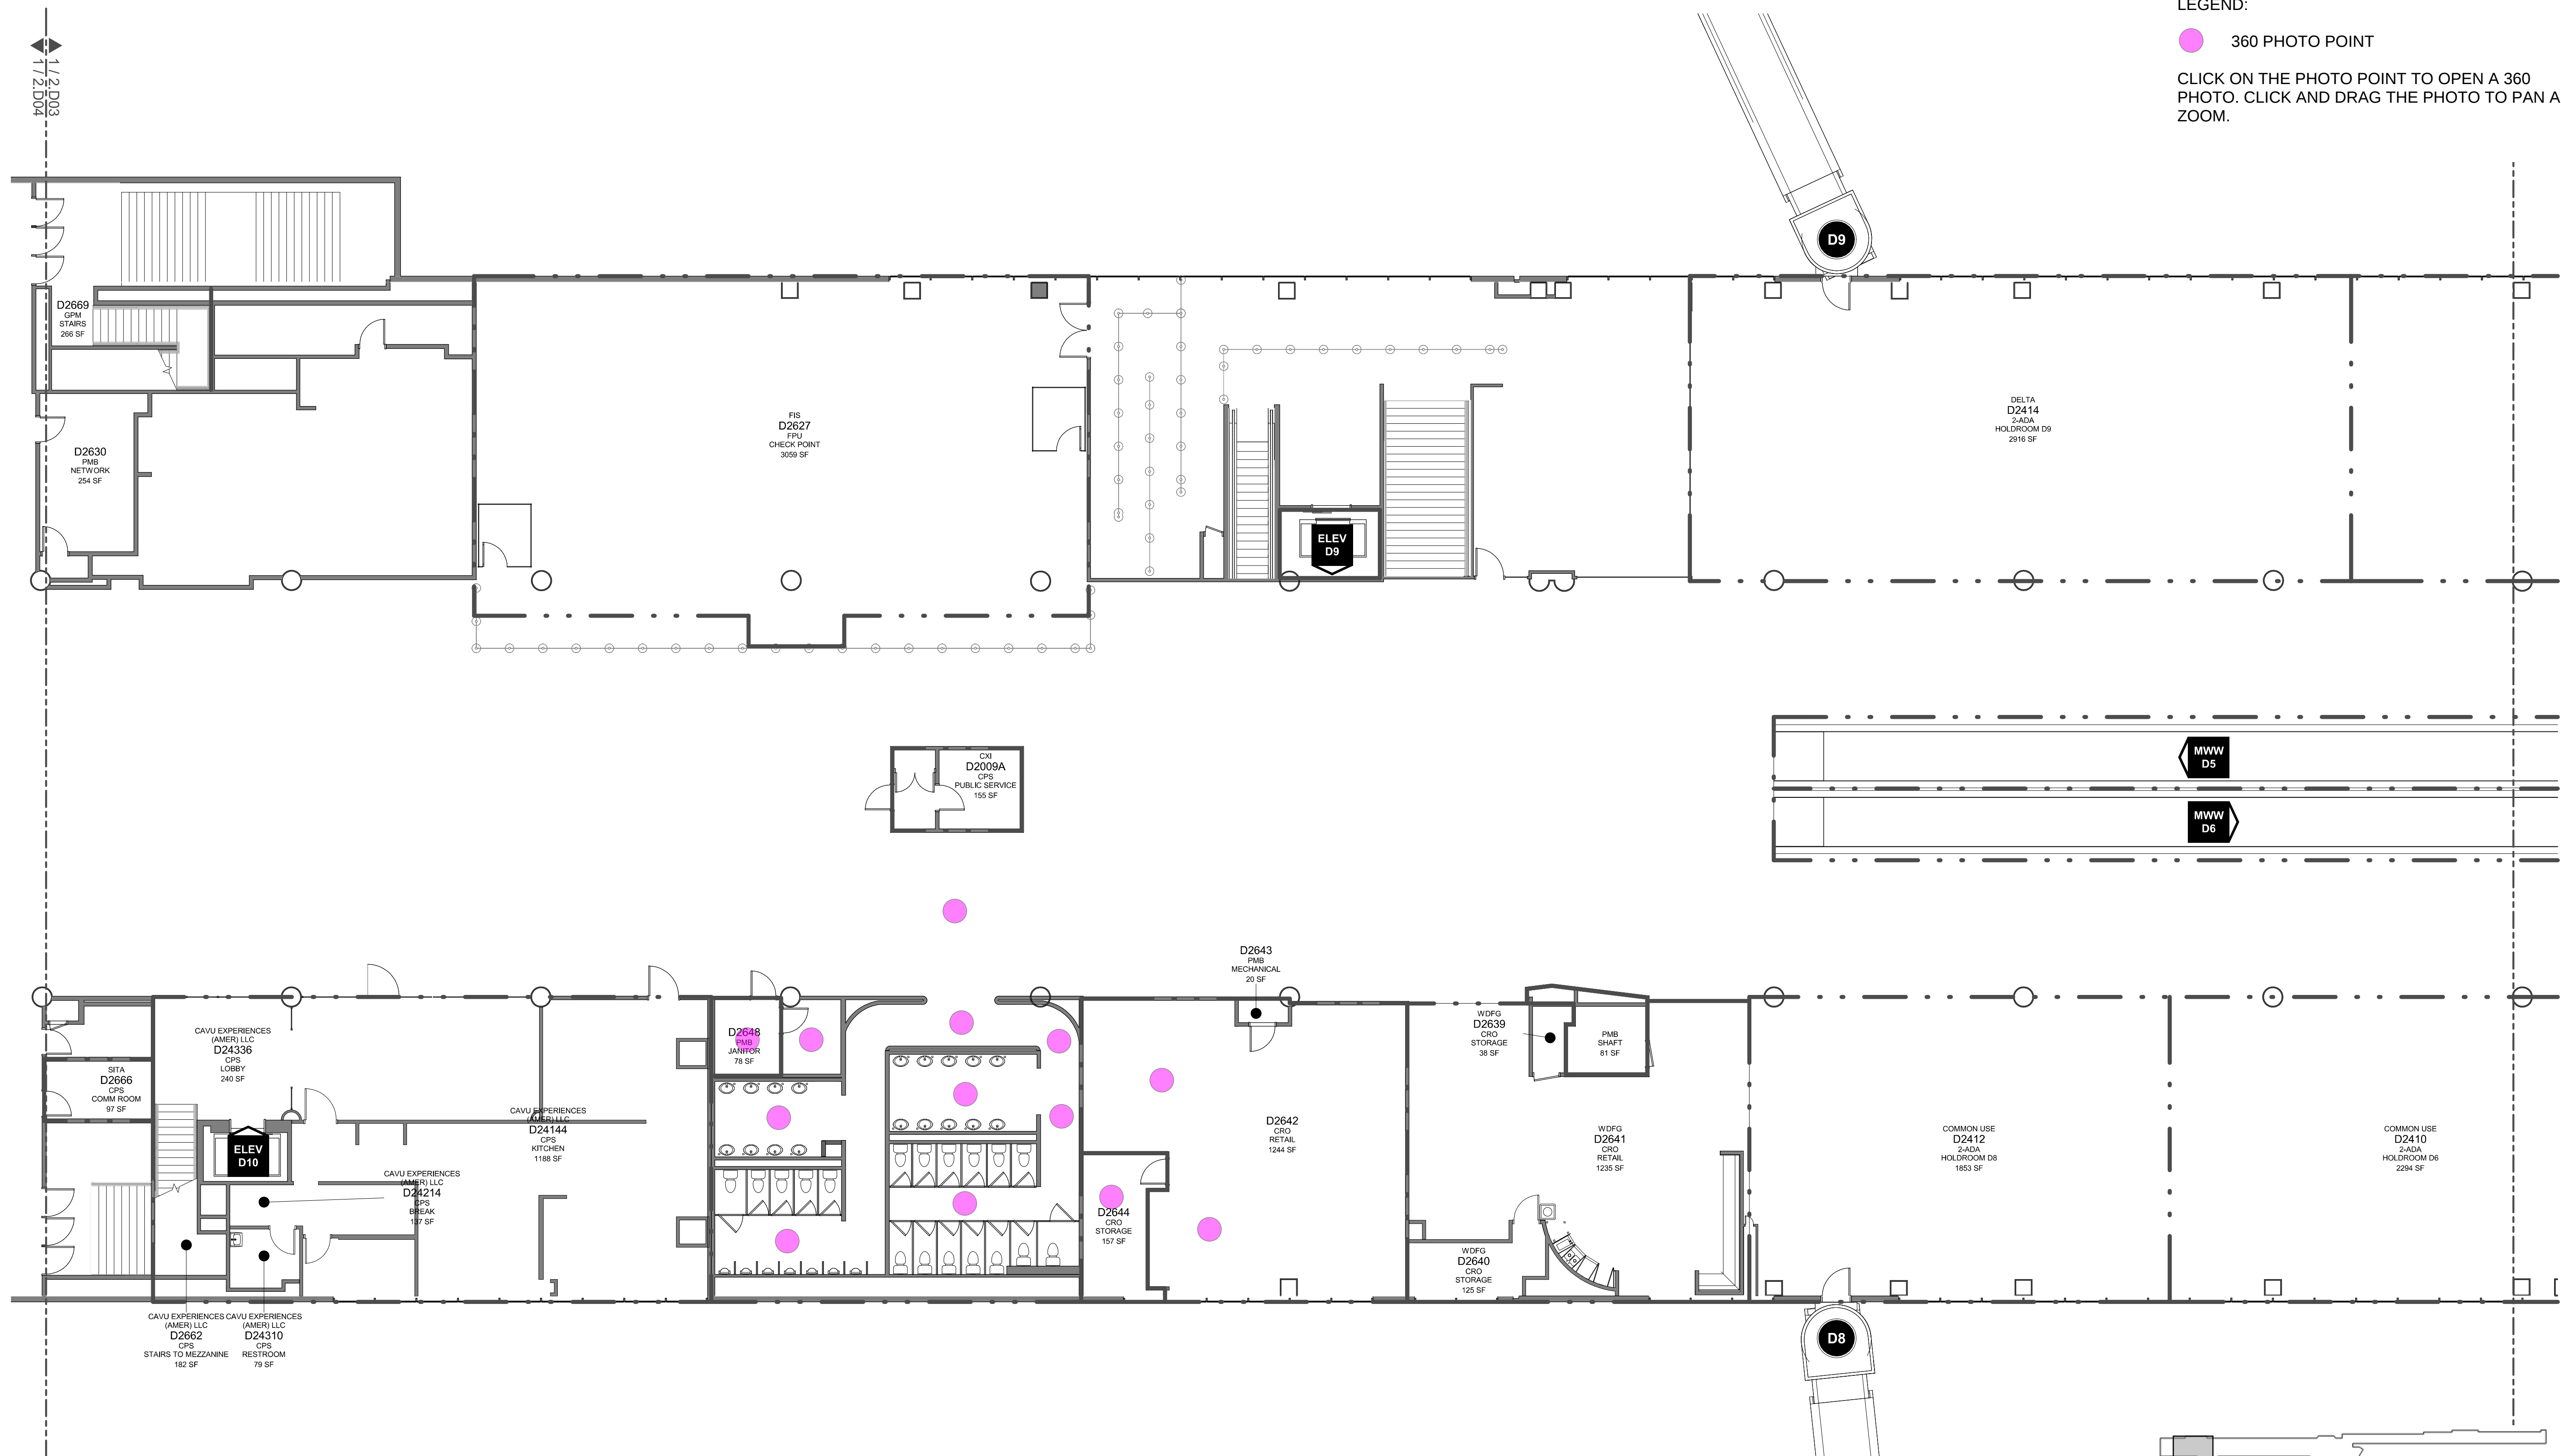


LEGEND:

360 PHOTO POINT

CLICK ON THE PHOTO POINT TO OPEN A 360 PHOTO. CLICK AND DRAG THE PHOTO TO PAN AND ZOOM.

1 CONCURSE D - SECTOR 3 - D2646, D2647 - ENPLANING
SCALE: 1" = 10'-0"

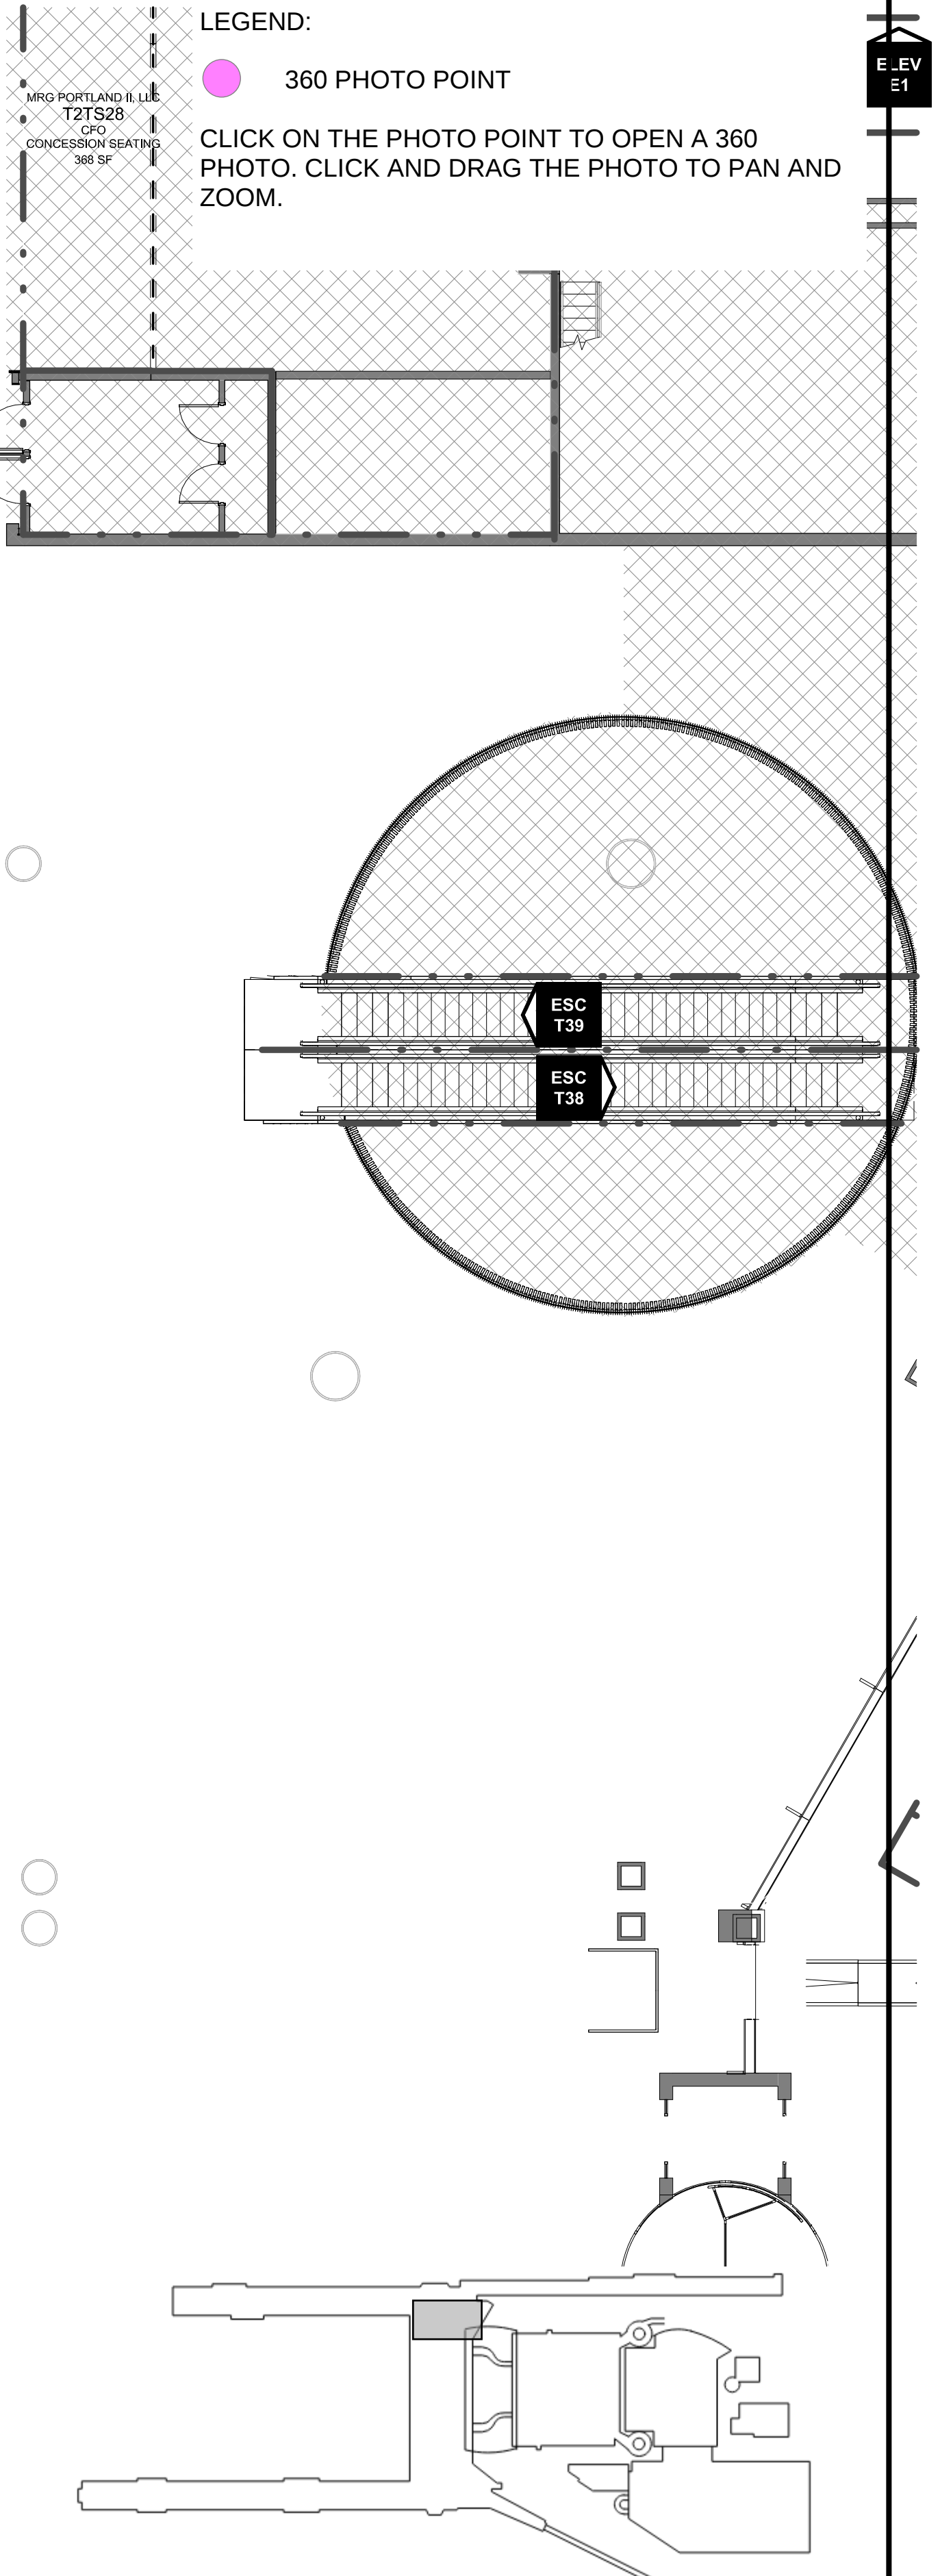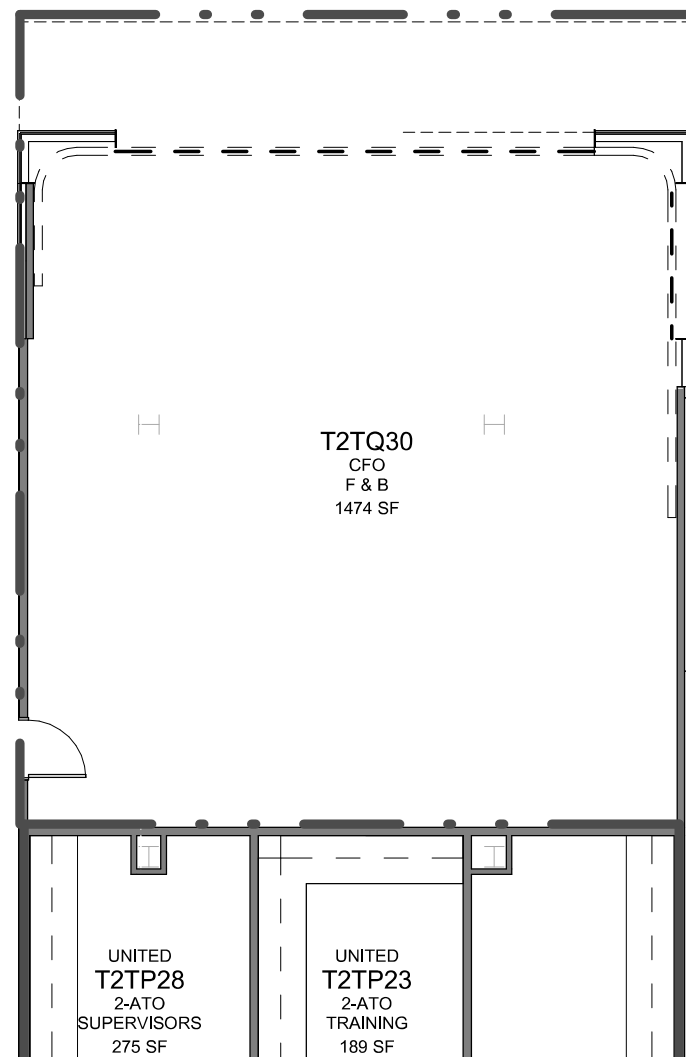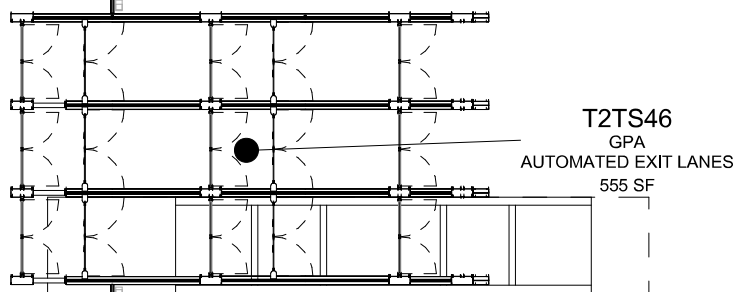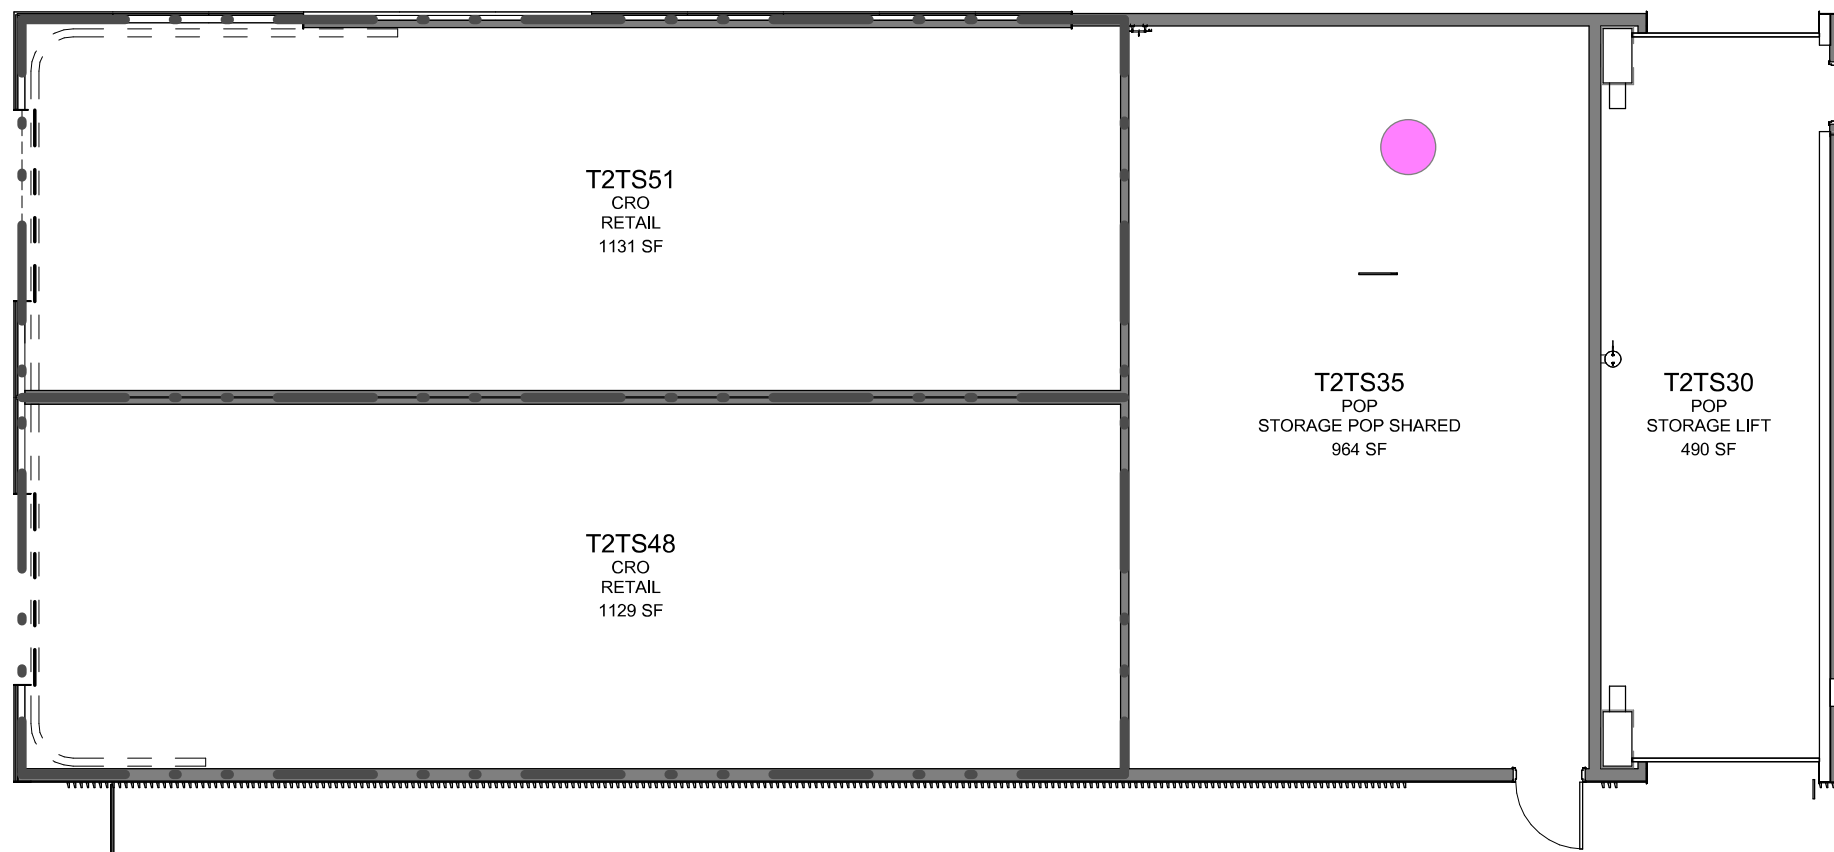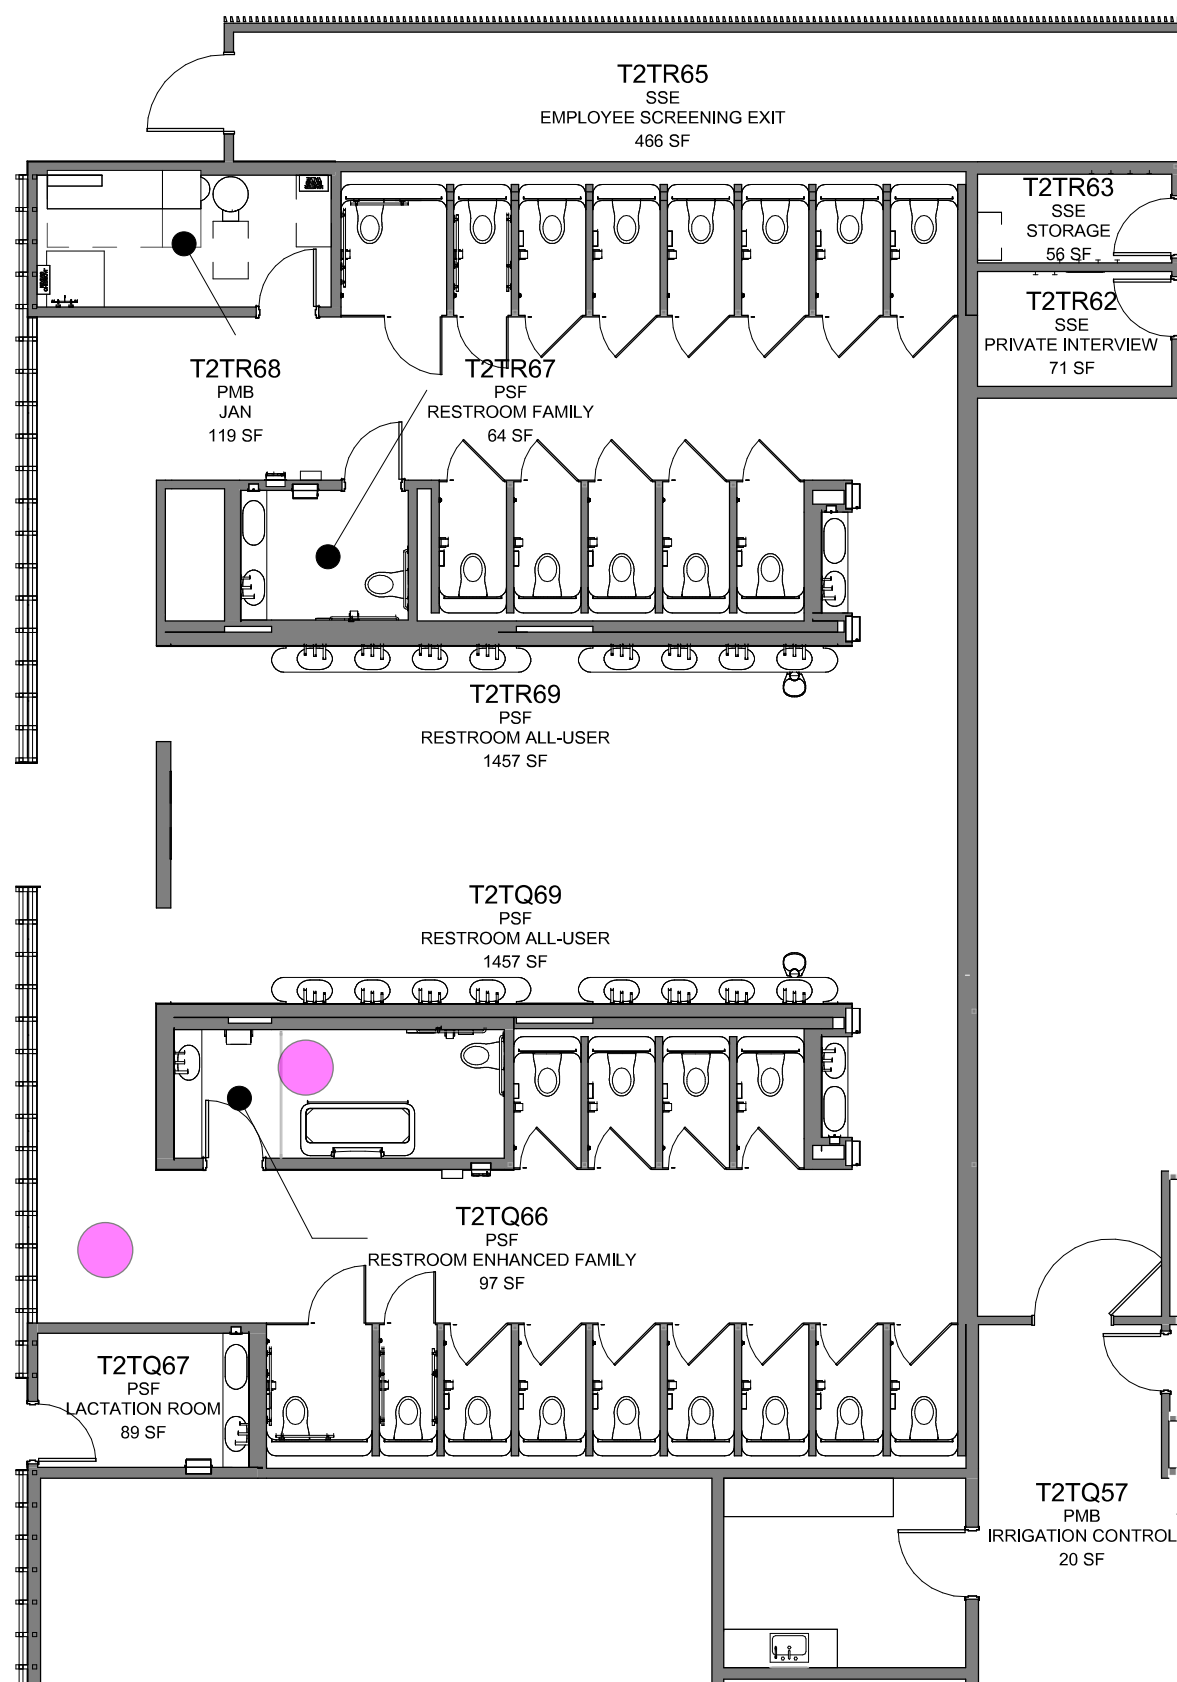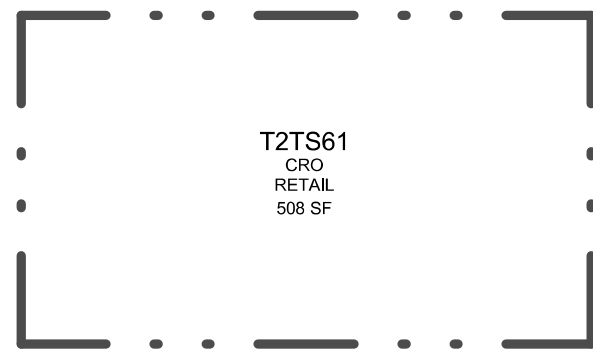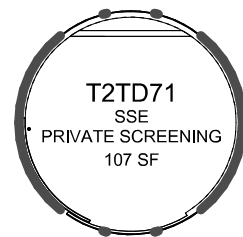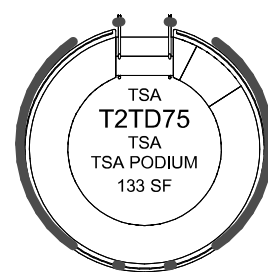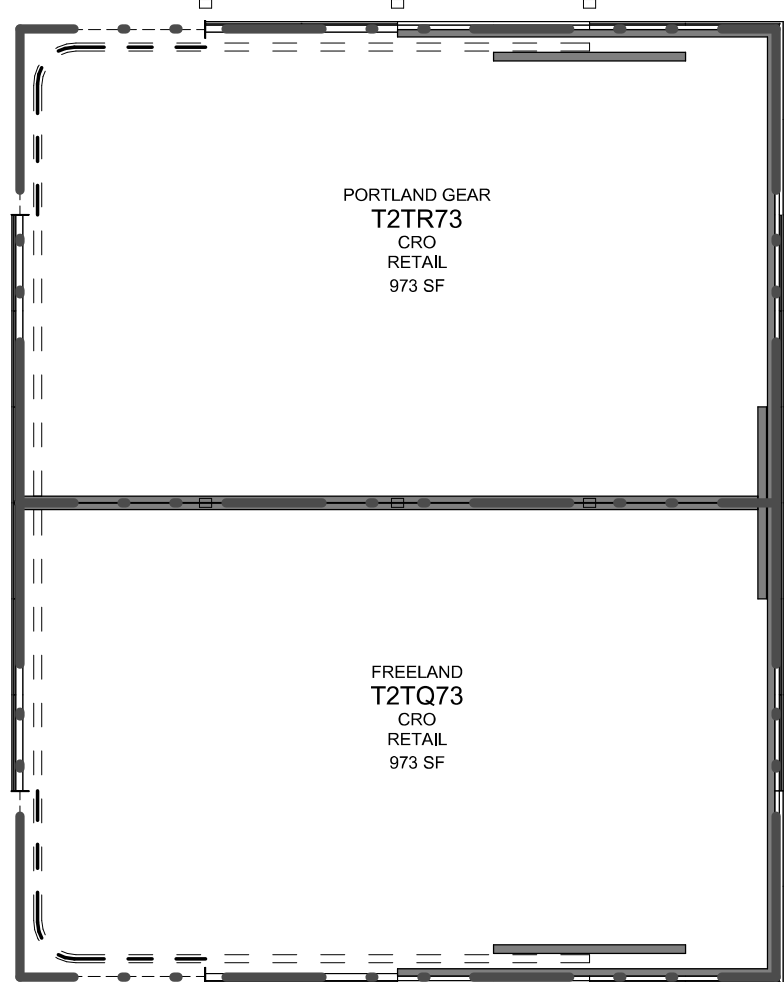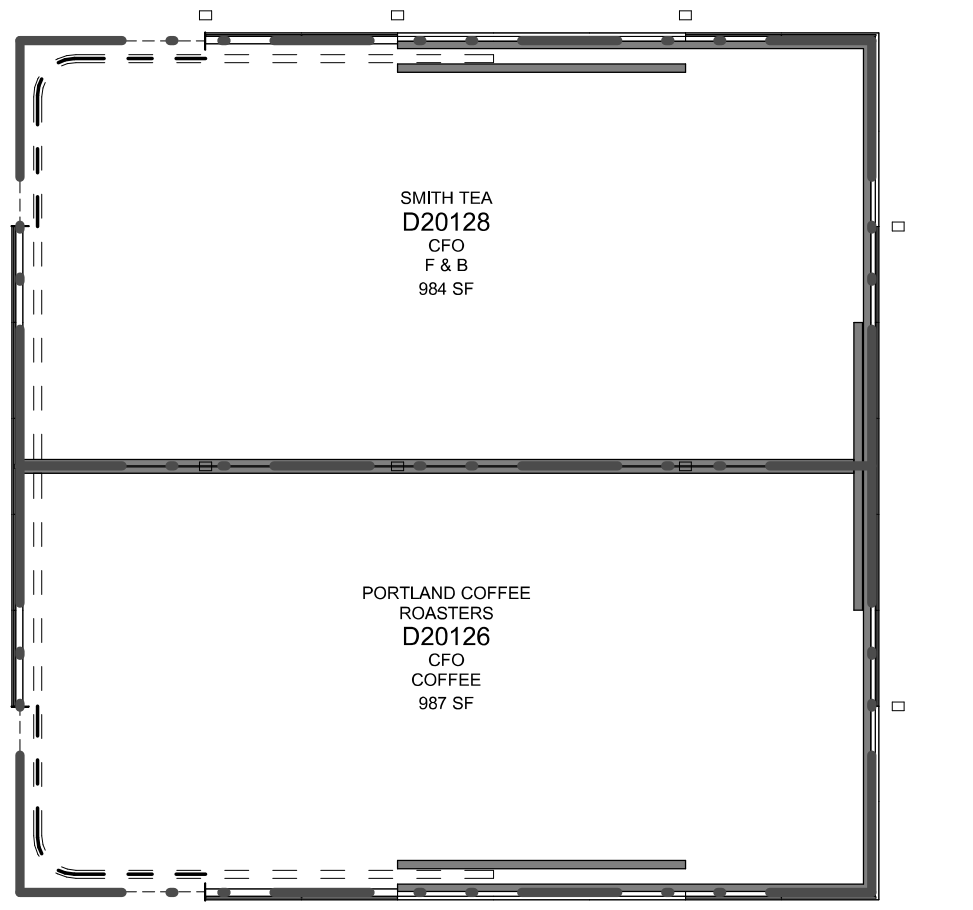

1 TERMINAL - NORTH - T2TQ66, T2TQ48, T2TS35 - ENPLANING
SCALE: 1" = 10'-0"




PORTLAND INTERNATIONAL AIRPORT
SHT. NAME
PDX RESTROOM REHABILITATION VIRTUAL TOUR EXHIBIT

DRAWN BY
Q. LINDSTROM
DATE
JULY 2026
DISC. SHT. NO.
REQ-006/2.RR1

BACKGROUNDS ARE FOR CONTEXTUAL PURPOSES ONLY. EXISTING CONDITIONS SHOULD BE REFERENCED IN THE DESIGN DRAWINGS AND VERIFIED IN THE FIELD.

KEY PLAN

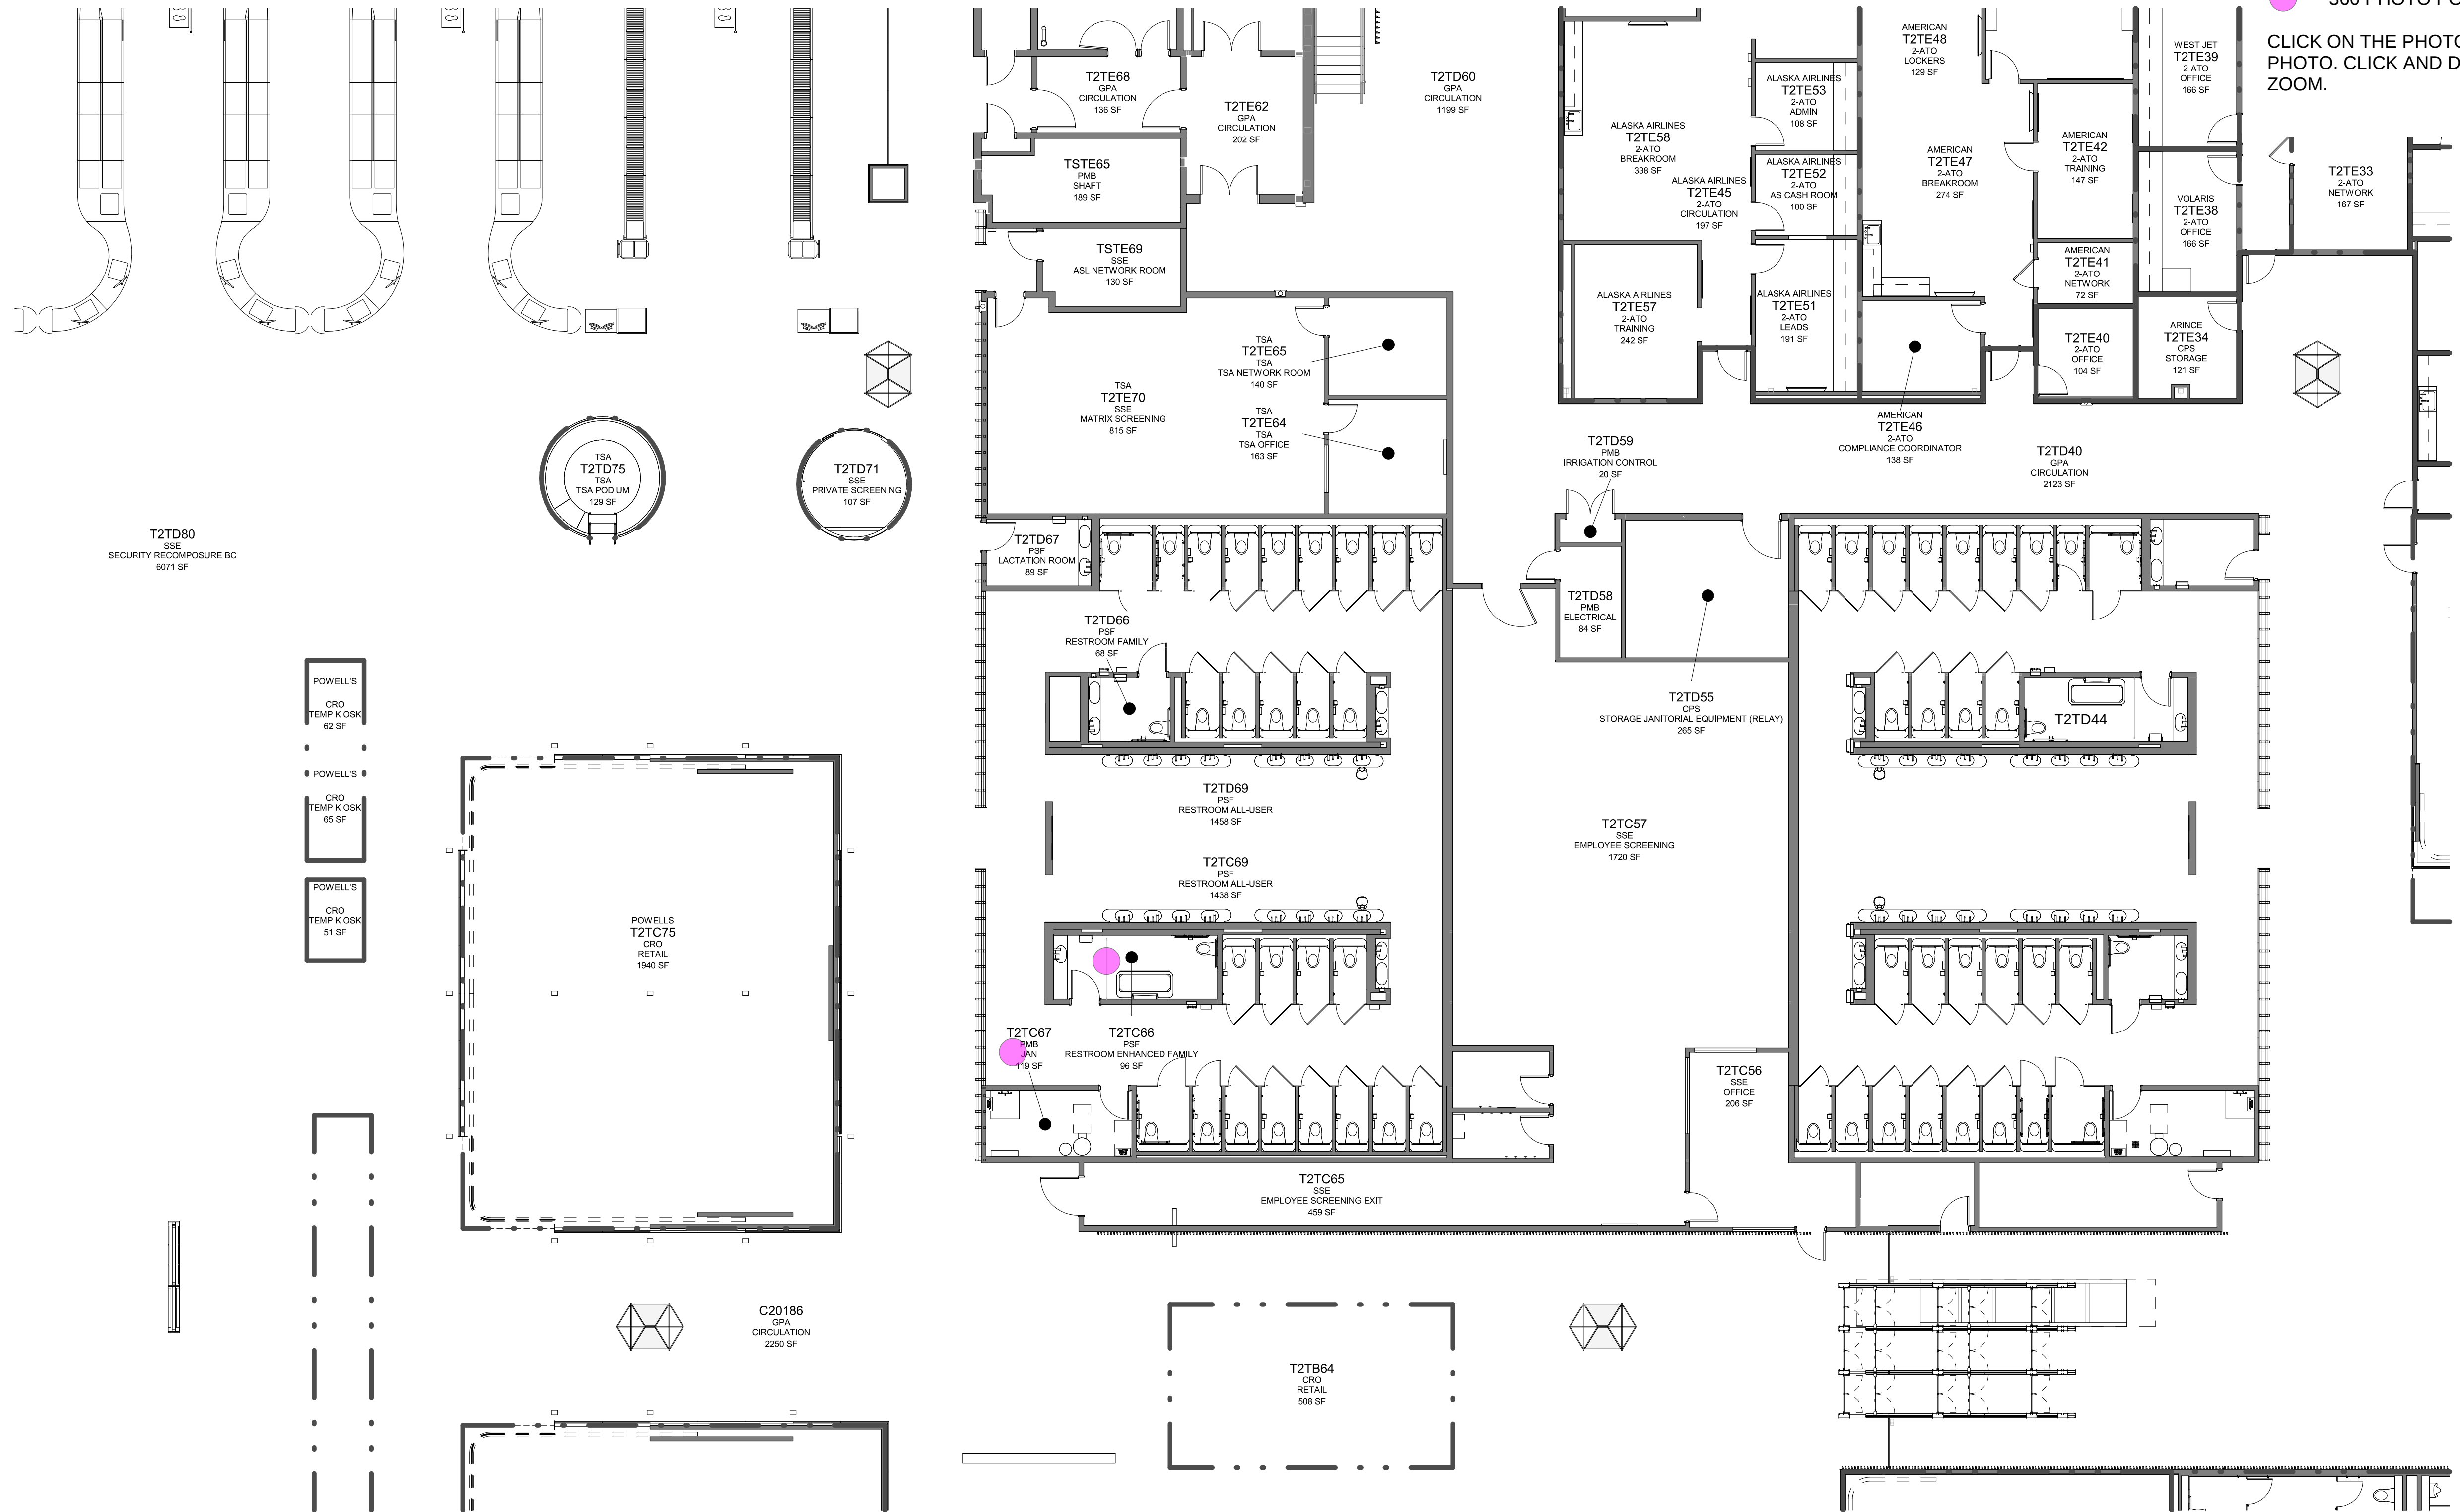

1 TERMINAL - SOUTH- T2TC66, T2TD44 - ENPLANING
SCALE: 1" = 10'-0"