




CAN YOU SEE THE AIRPLANES? THE ADJACENT SAMPLES SHOW THREE DIFFERENT LEVELS OF SHADING. SETTINGS FOR VIEWING AND PRINTING DRAWING CONTENT ARE OPTIMIZED WHEN ALL THREE PLANES ARE VISIBLE. THIS GUIDANCE IS PROVIDED FOR REFERENCE ONLY.

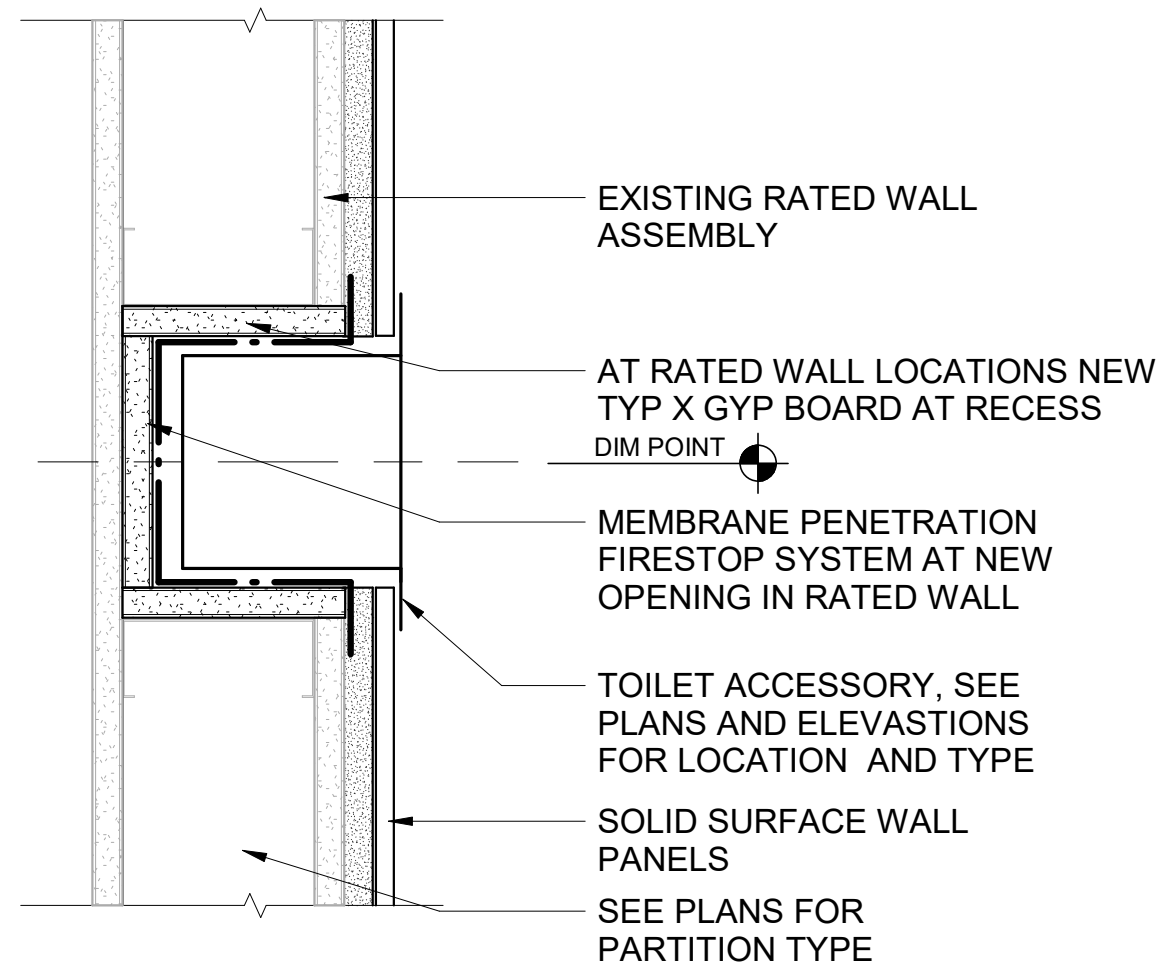


1 PLAN - RECESSED TOILET ACCESSORY
SCALE: 3" = 1'-0"

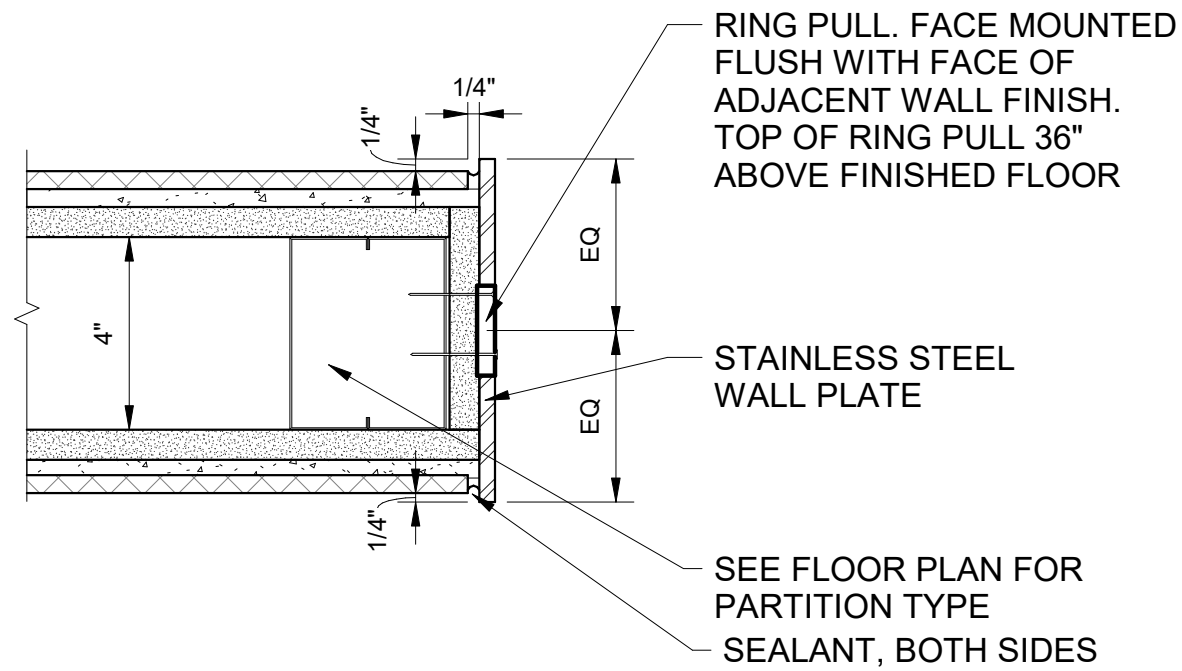


2 PLAN - RING PULL AT SS PLATE
SCALE: 3" = 1'-0"

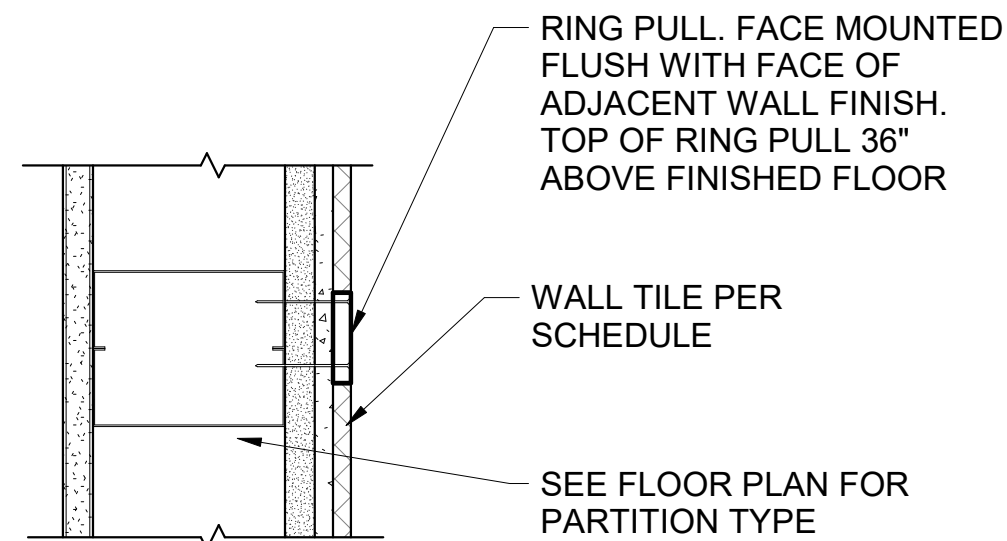


3 PLAN - RING PULL AT TILE
SCALE: 3" = 1'-0"

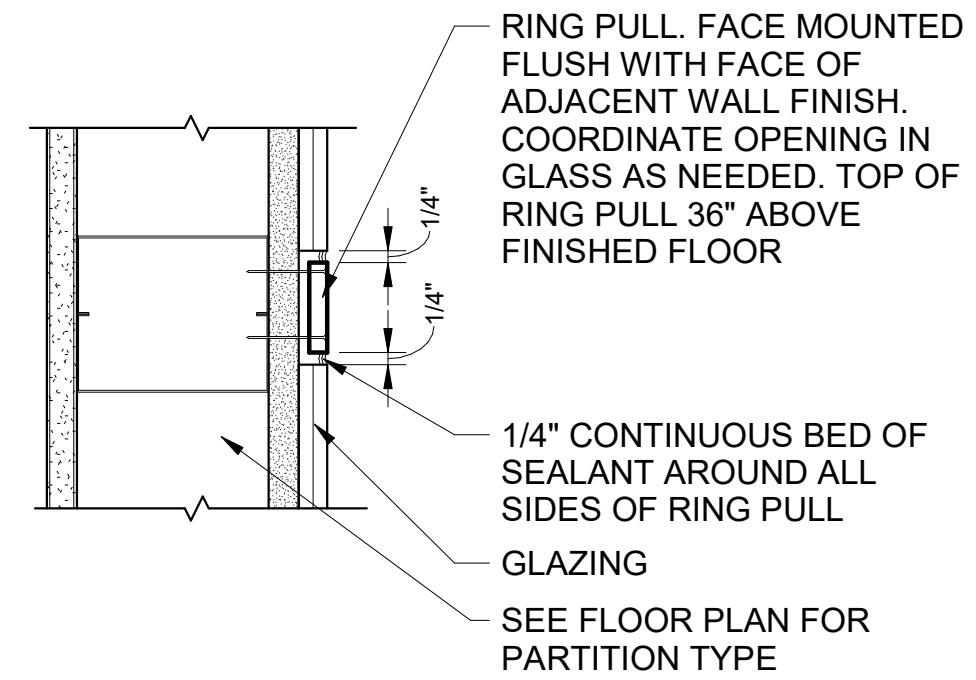

4 PLAN - RING PULL AT GLASS
SCALE: 3" = 1'-0"

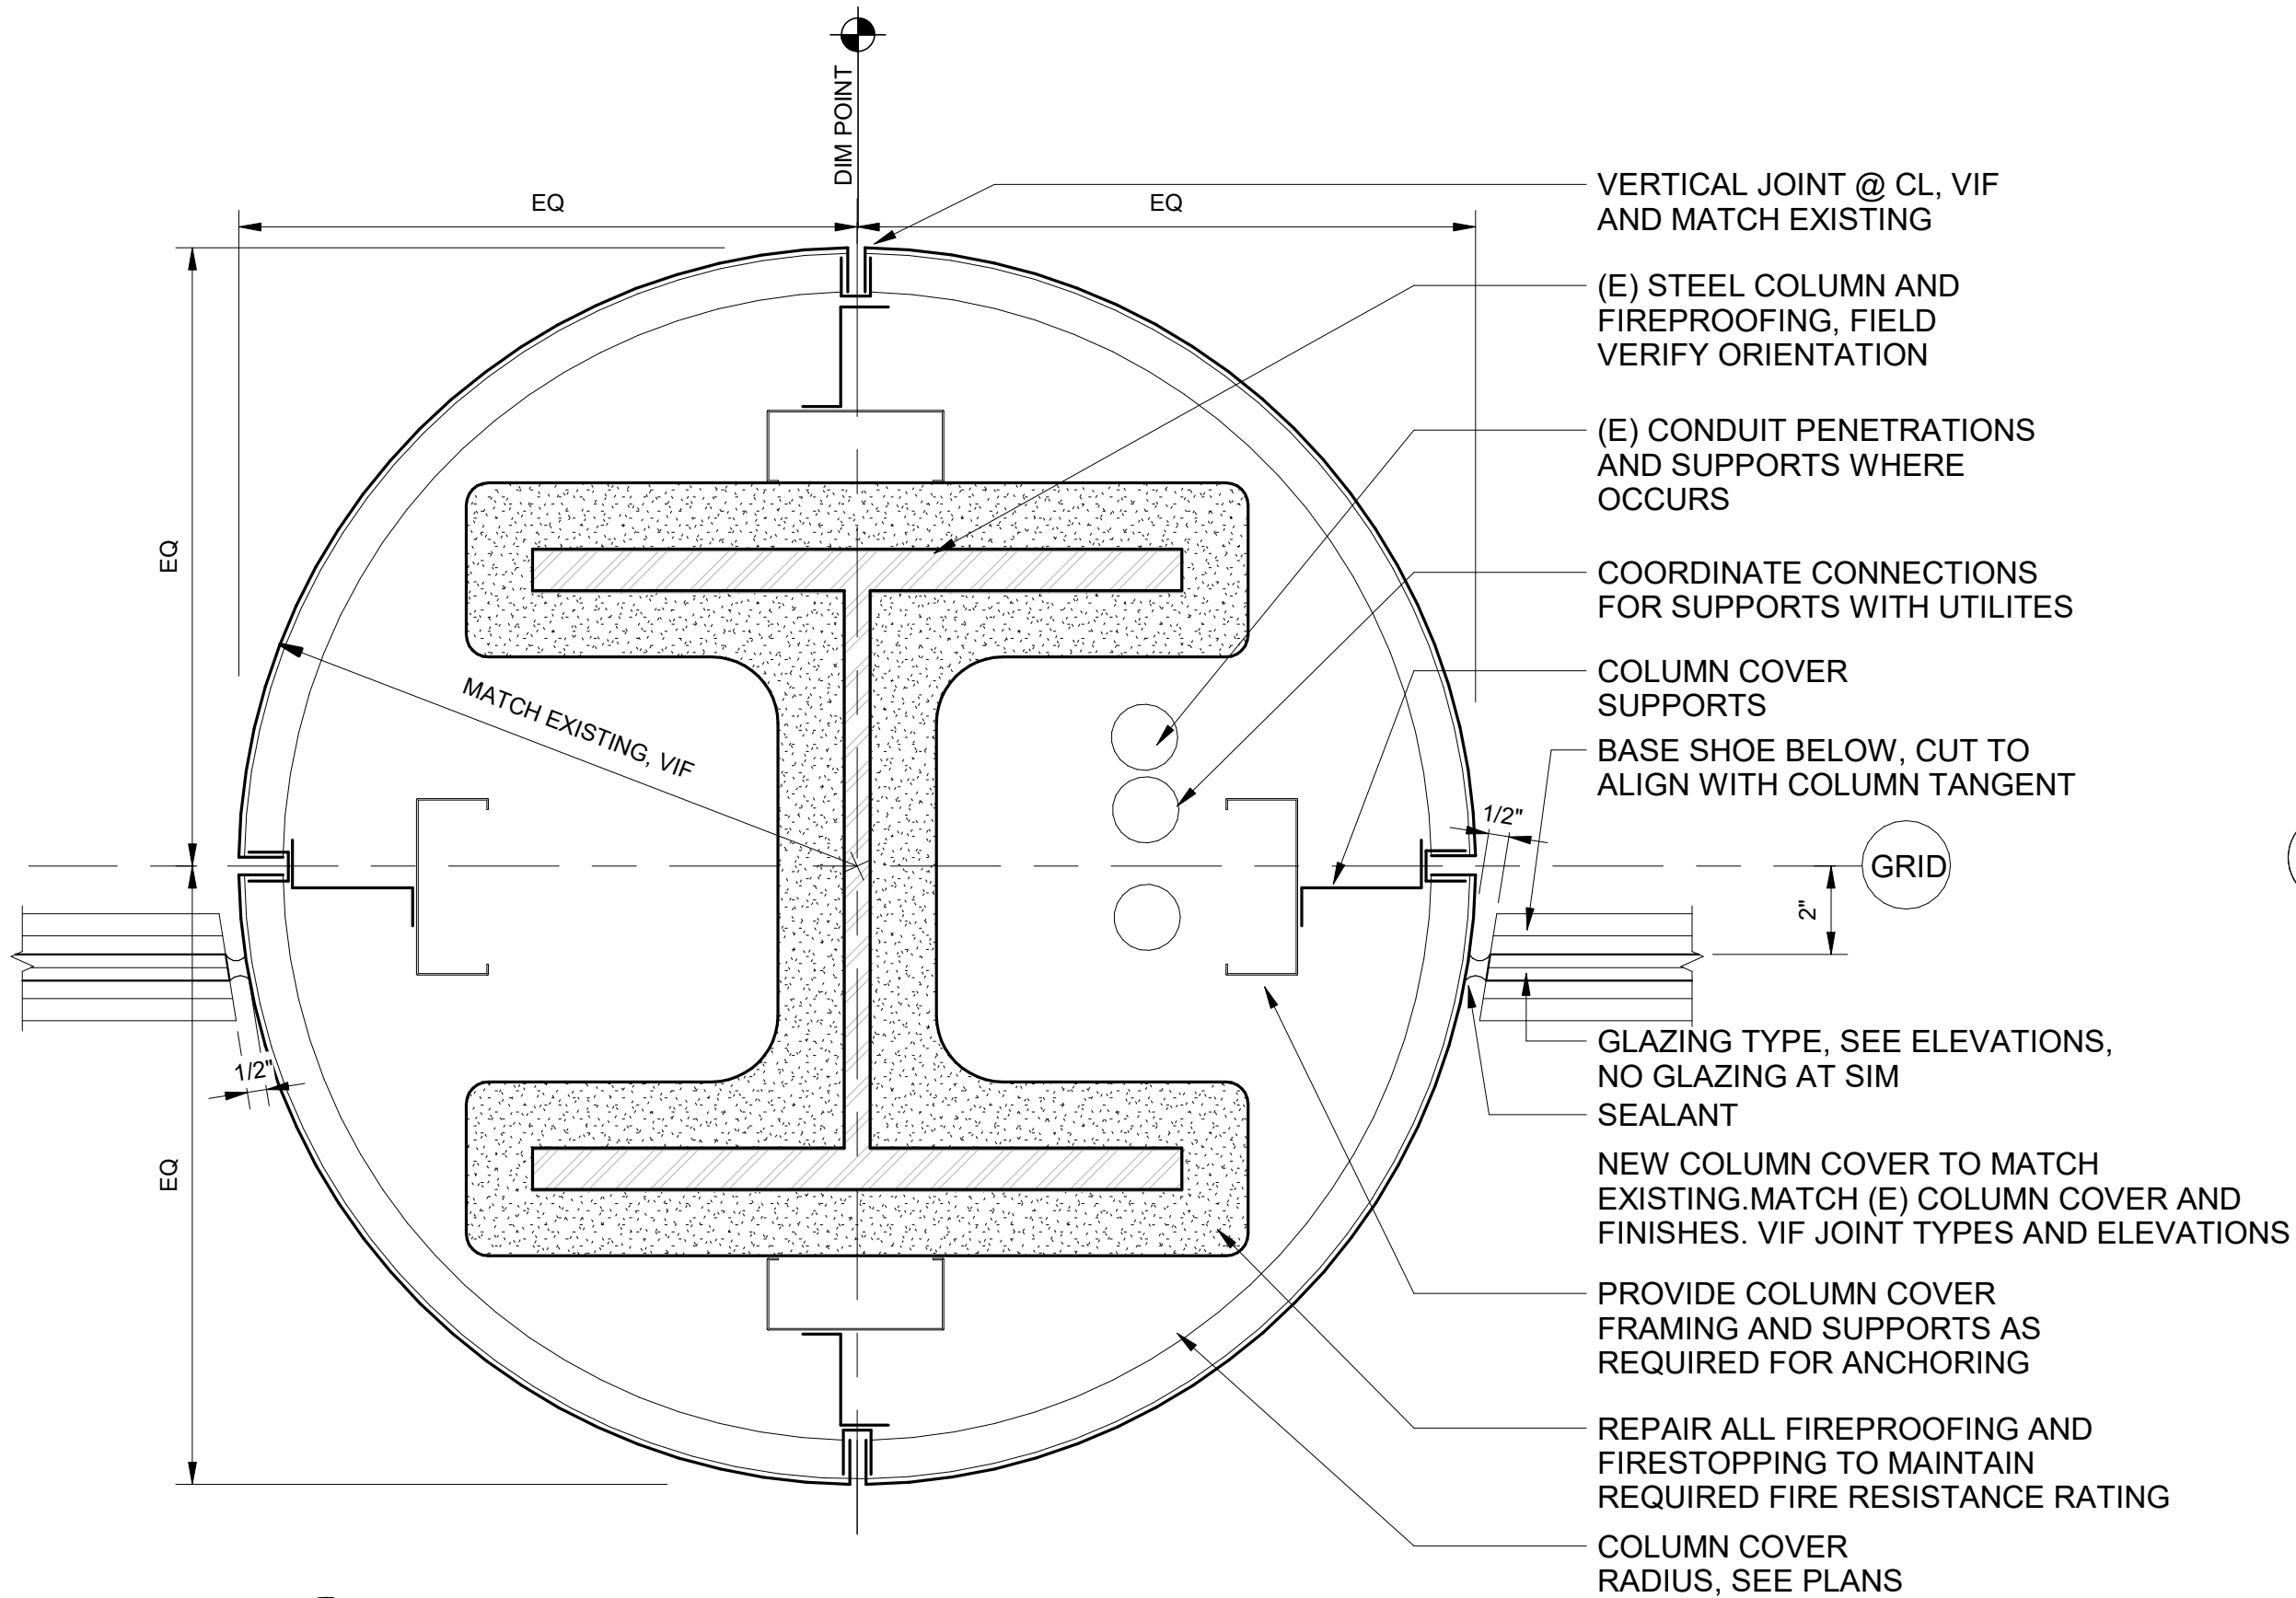

5 PLAN - COLUMN COVER
SCALE: 3" = 1'-0"

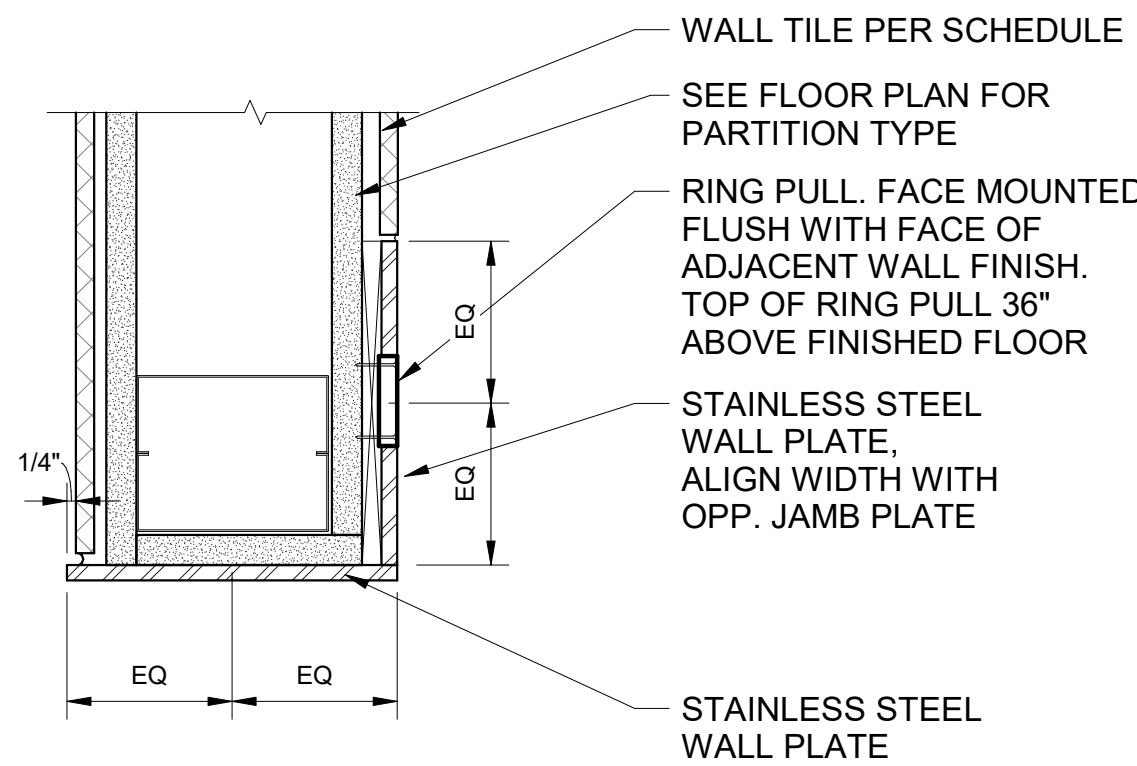

6 PLAN - RING PULL AT SS CORNER PLATE
SCALE: 3" = 1'-0"

Port of Portland



mwa architects

2025D031

DESIGN NUMBER

103101

PROJECT NUMBER

PORTLAND INTERNATIONAL AIRPORT

TERMINAL RESTROOM REHABILITATION 2026

DETAILS - PLAN 3

SUBMITTED BY	BRIAN FRANCIS
DESIGNED BY	A. COOK
DRAWN BY	M. PHILLIPS
CHECKED BY	J. ROOT
DATE	JULY 2026
SHEET NO.	47
TYPE	CD
DISC. SHT. NO.	A11.05