



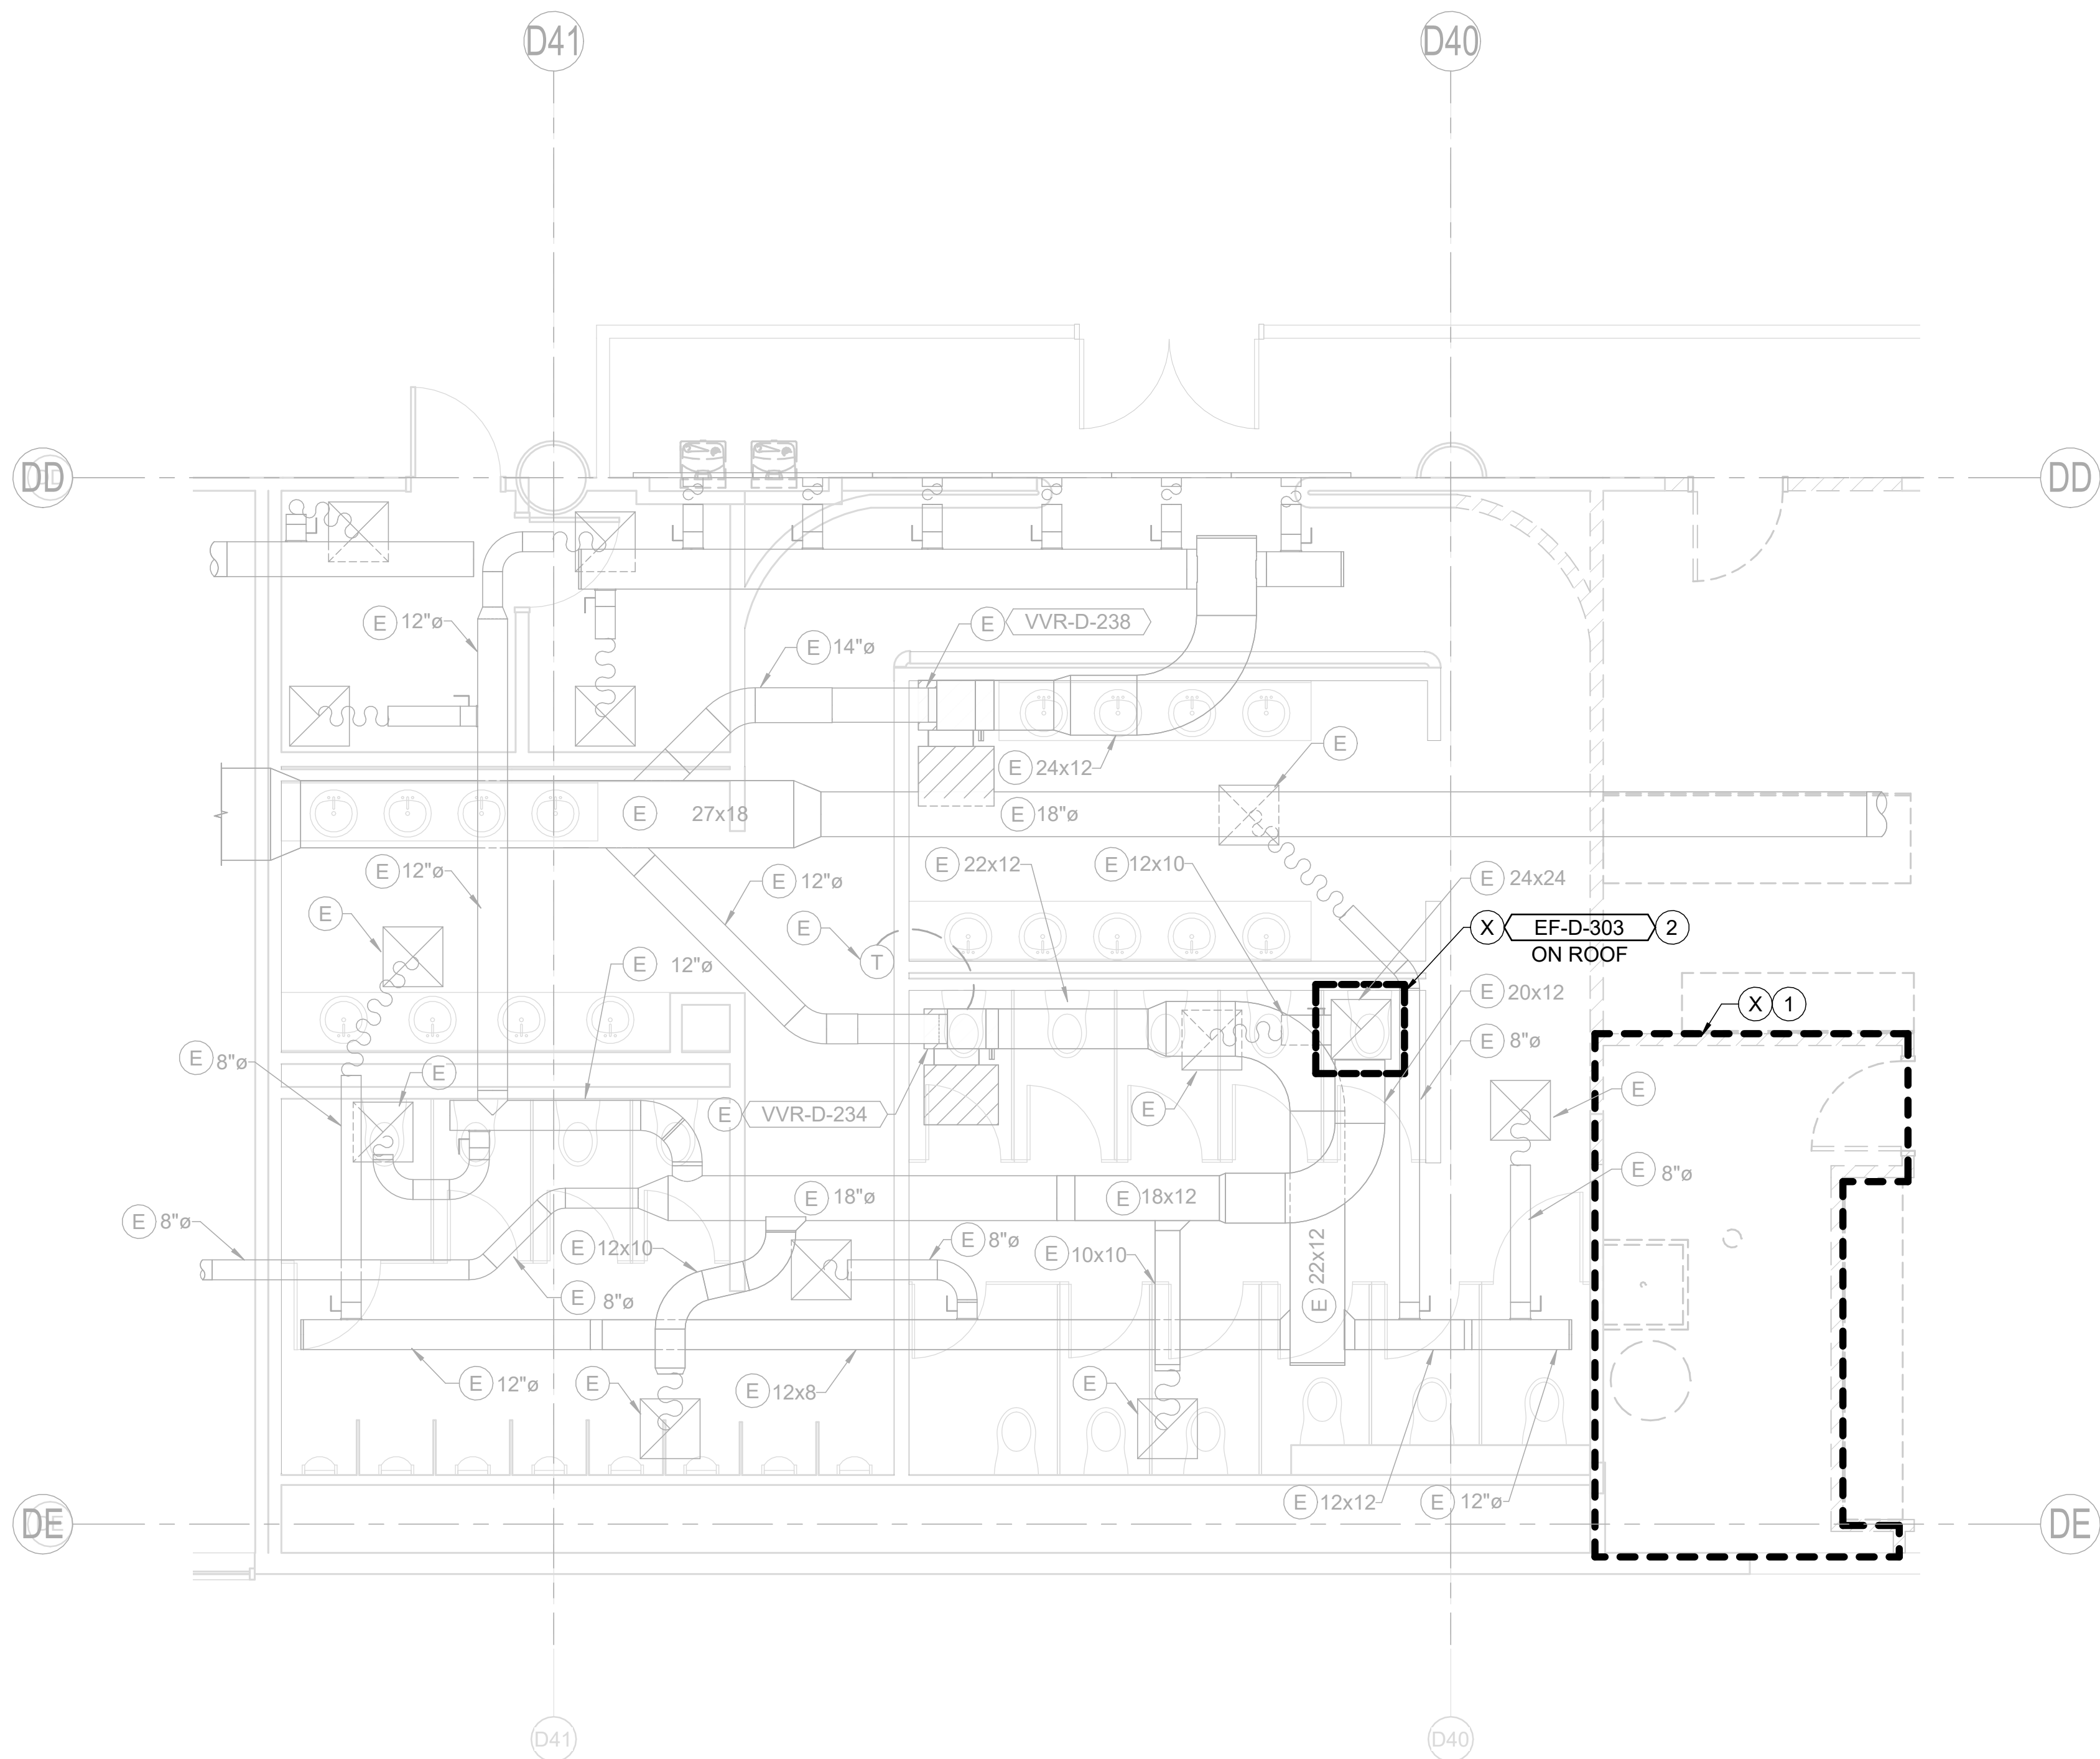

CAN YOU SEE THE AIRPLANES? THE ADJACENT SAMPLES SHOW THREE DIFFERENT LEVELS OF SHADING. SETTINGS FOR VIEWING AND PRINTING DRAWING CONTENT ARE OPTIMIZED WHEN ALL THREE PLANES ARE VISIBLE. THIS GUIDANCE IS PROVIDED FOR REFERENCE ONLY.

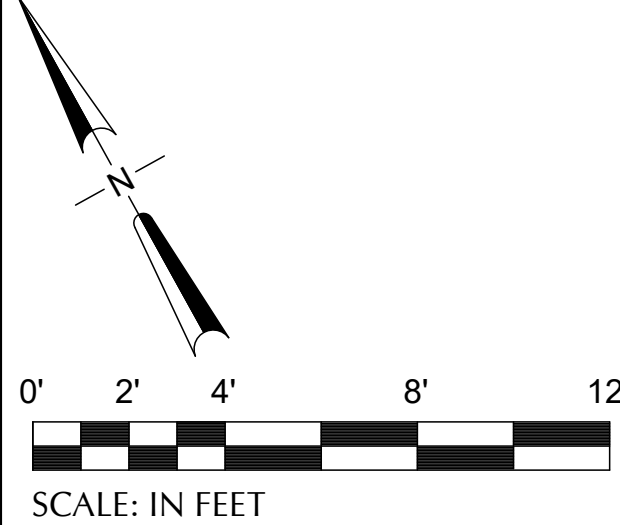


1 CONCURSE D - SECTOR 3 - D2646, D2647 - ENPLANING - DEMO PLAN - MECHANICAL
SCALE: 1/4" = 1'-0"

NOTES

- EXISTING CONDITIONS BASED ON DOCUMENTATION FROM PDX 2016-504, PDX 2007-0514, AND PDX 1996-0535.
- NOTIFY THE PORT IF EXISTING CONDITIONS DO NOT MATCH WHAT IS SHOWN ON THE DRAWINGS.

KEY NOTES

- ABANDONED KITCHEN DEMOLITION SCOPE: DEMOLISH ALL DUCTWORK SERVING SPACE BACK TO ACTIVE MAIN AND CAP.
- DEMOLISH EXISTING EXHAUST FAN AND ACCESSORIES. PREPARE ROOF CURB FOR REUSE WITH NEW FAN.

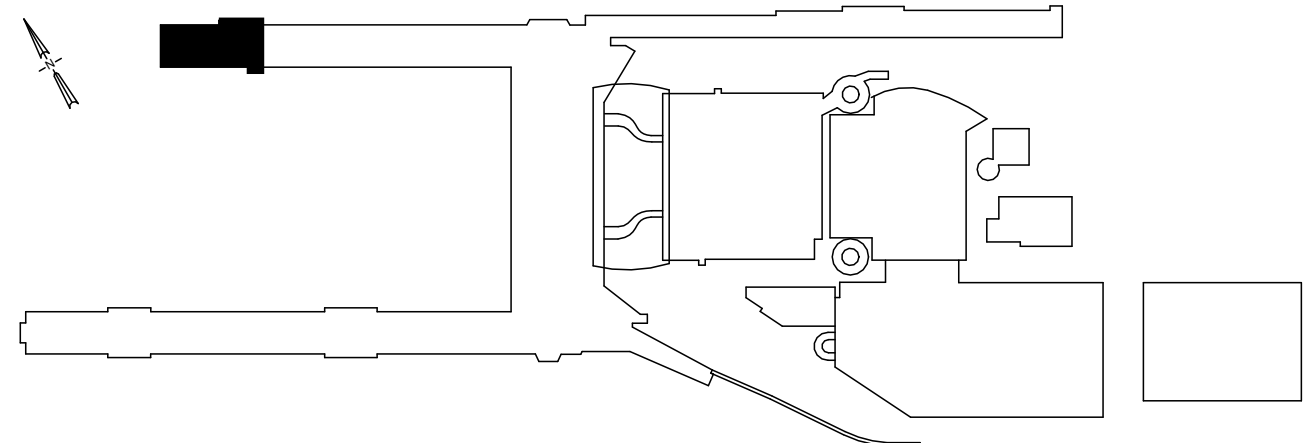


mwa architects



151 SW 1st Avenue #300
Portland, OR 97204

pae-engineers.com

503.226.2921
pae-engineers.com

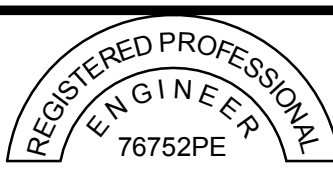

EXPIRES: 06/30/2027

PORTLAND INTERNATIONAL AIRPORT

TERMINAL RESTROOM REHABILITATION 2026

CONCURSE D - ENPLANING - SECTOR 3 - D2646, D2647 - DEMO PLAN - MECHANICAL

SUBMITTED BY	BRIAN FRANCIS
DESIGNED BY	M. GIOVAGNOLI
DRAWN BY	S. CARTER
CHECKED BY	M. BRUNE
DATE	JULY 2026
SHEET NO.	67
TYPE	CD
DRAWING NO.	PDX 2026-510
DISC. SHT. NO.	M1.02