



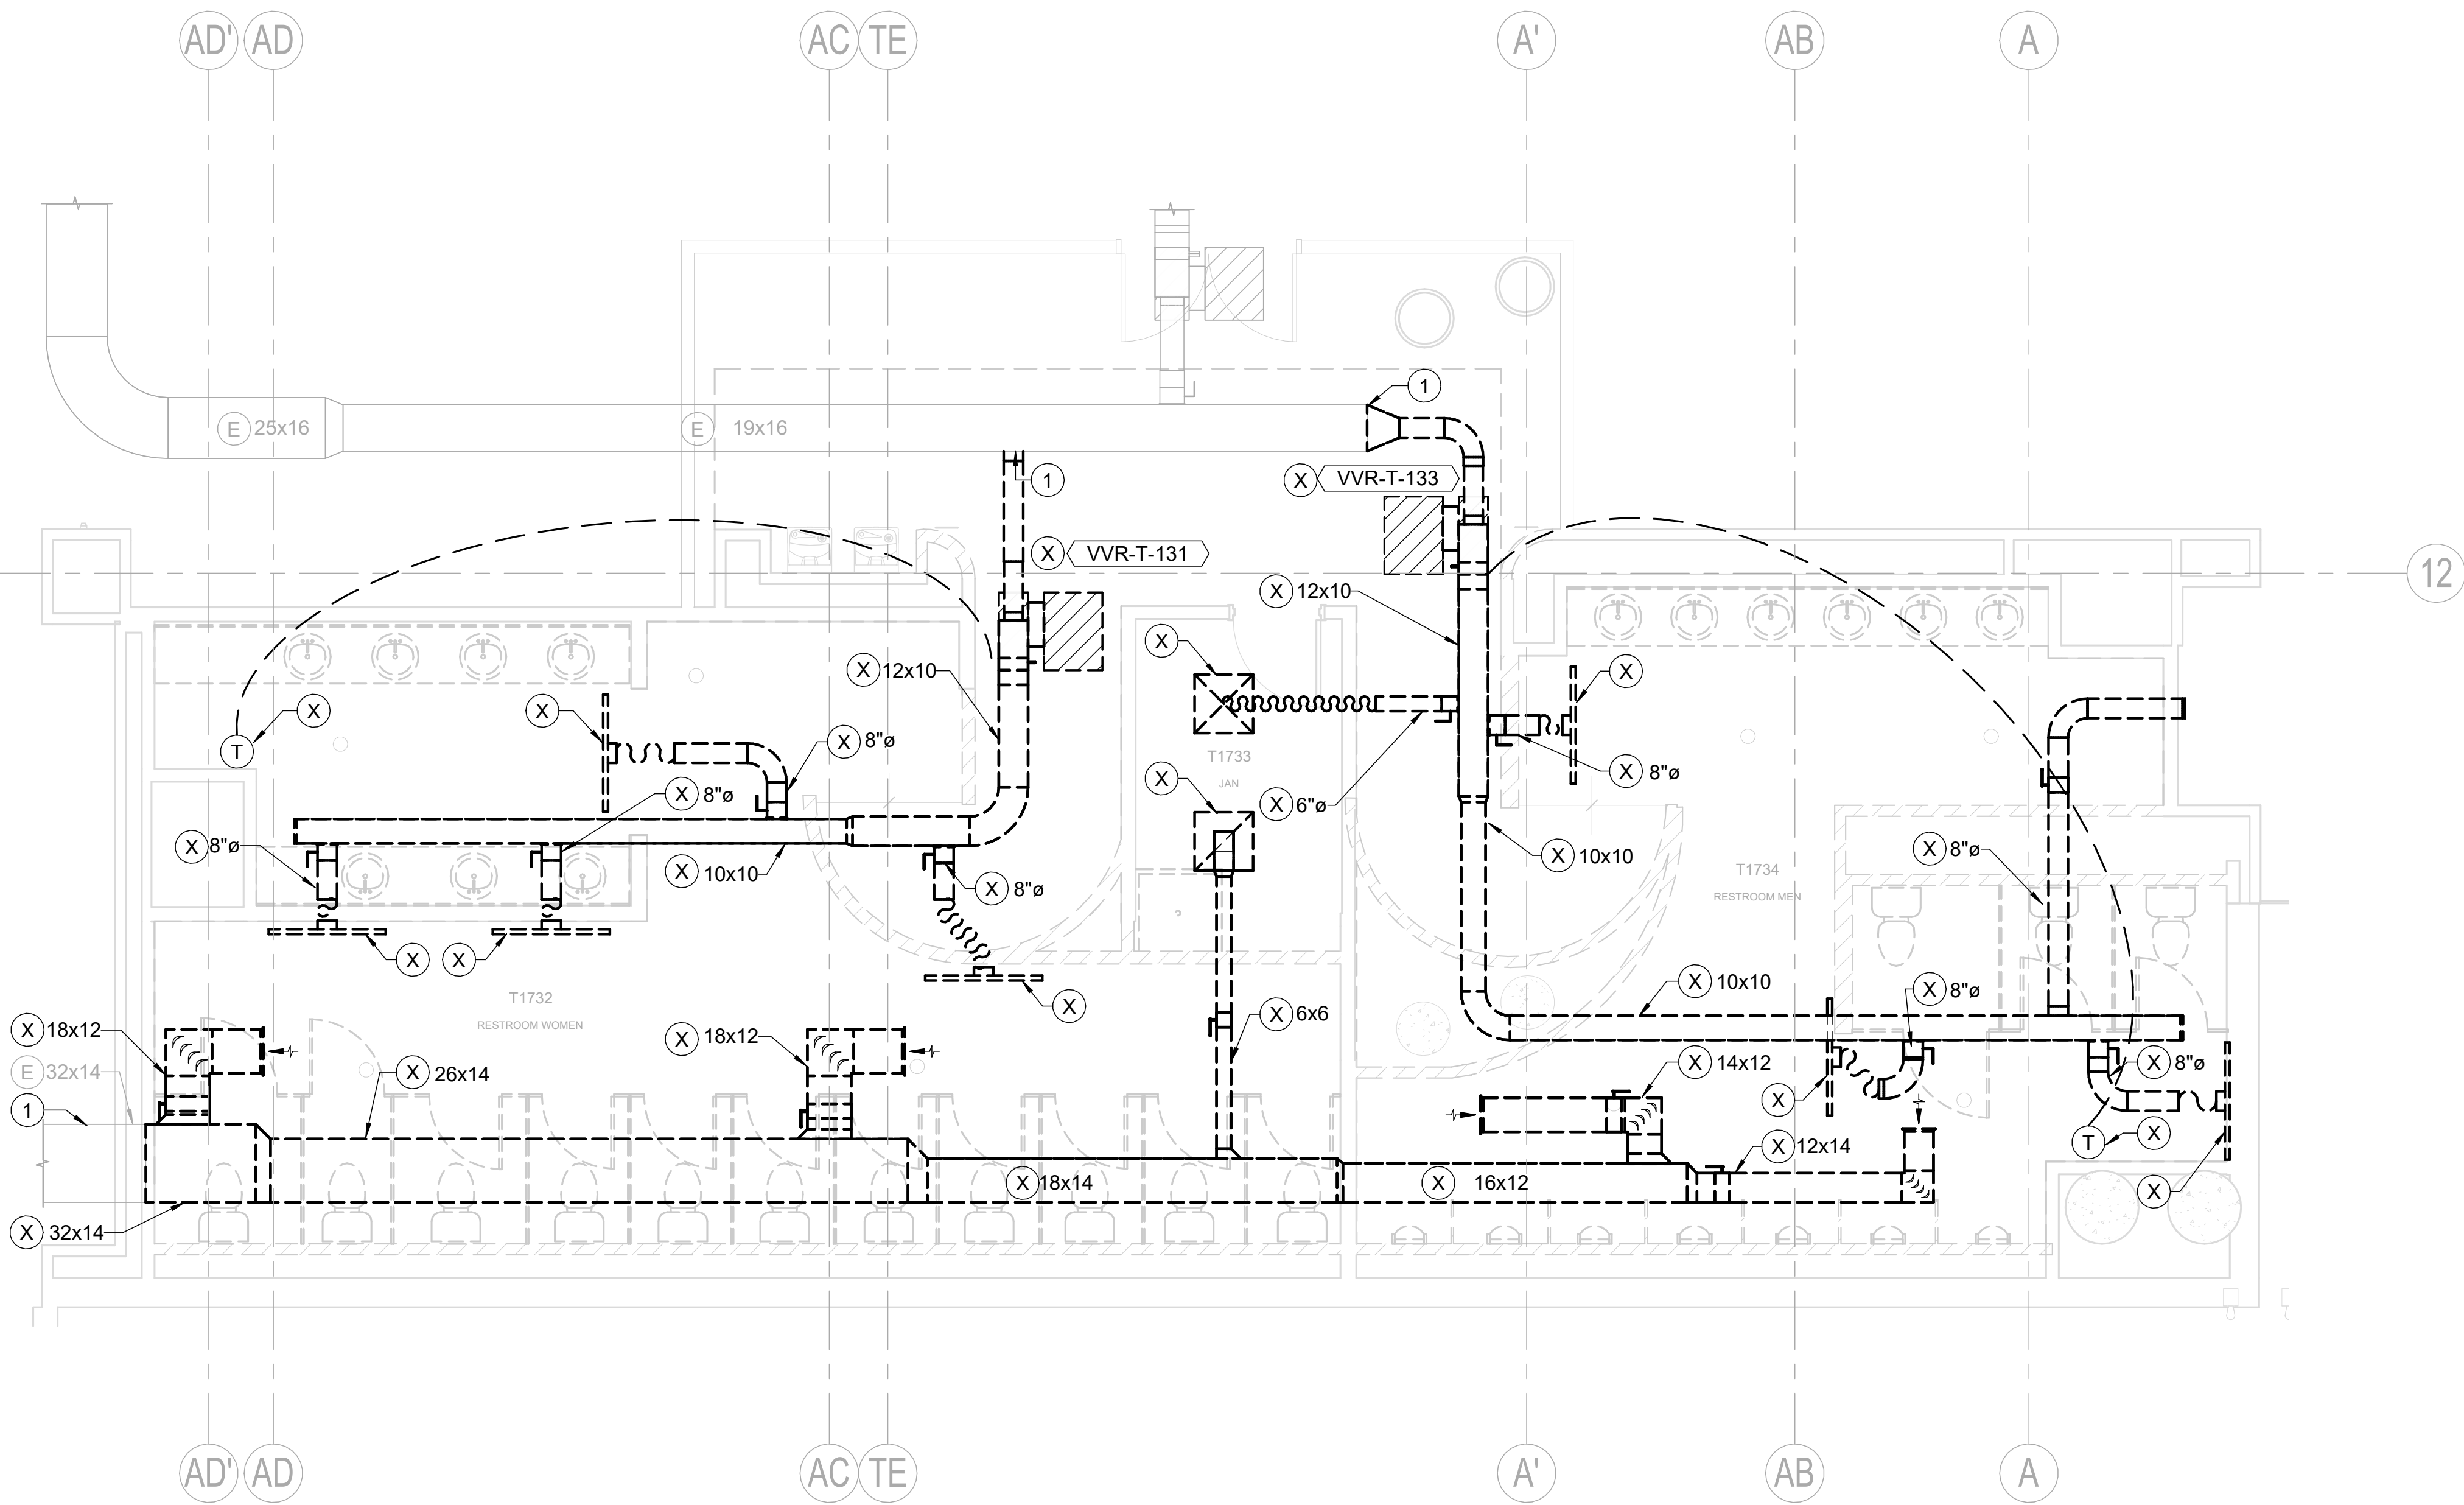

- ## **NOTES**
1. EXISTING CONDITIONS BASED ON DOCUMENTATION FROM PDX 2016-504, PDX 2007-0514, AND PDX 1988-0515.
 2. NOTIFY THE PORT IF EXISTING CONDITIONS DO NOT MATCH WHAT IS SHOWN ON THE DRAWINGS.

- KEY NOTES** 

 1. PRIOR TO SYSTEM DEMOLITION
PROVIDE TRANSVERSE AIRFLOW
MEASUREMENT AND SUBMIT TO PORT.

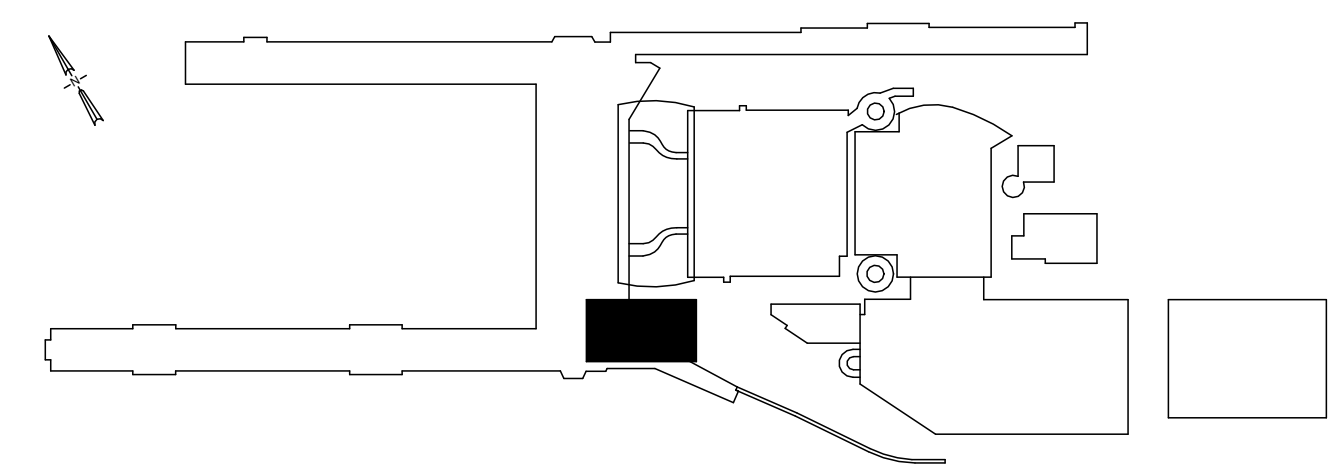

1 TERMINAL - SECTOR E5 - T1732, T1733, T1734 - DEPLANING - DEMO PLAN - MECHANICAL
SCALE: 1/4" = 1'-0"

																				  PAE pae-engineers.com 151 SW 1st Avenue #300 Portland, OR 97204 503.226.2921 pae-engineers.com										 REGISTERED PROFESSIONAL ENGINEER 76752PE OREGON MAR_08_2005 NED M. GREENE EXPIRES: 06/30/2027										PORTLAND INTERNATIONAL AIRPORT TERMINAL RESTROOM REHABILITATION 2026 TERMINAL - DEPLANING - SECTOR E5 - T1732, T1733, T1734 - DEMO PLAN - MECHANICAL										SUBMITTED BY BRIAN FRANCIS		DESIGNED BY M. GIOVAGNOLI		DRAWN BY S. CARTER		CHECKED BY M. BRUNE		DATE JULY 2026		SHEET NO. 68		TYPE CD		DISC. SHT. NO. M1.03	
		DATE		BY		REVISIONS				DATE		BY		REVISIONS		2025D031 DESIGN NUMBER		103101 PROJECT NUMBER	

IF ELECTRONIC SIGNATURE IS BROKEN OR MISSING - THIS IS NOT A LEGAL DRAWING

DRAWING SCALE IS REDUCED 50% WHEN SHEET SIZE IS 11" x 17"