
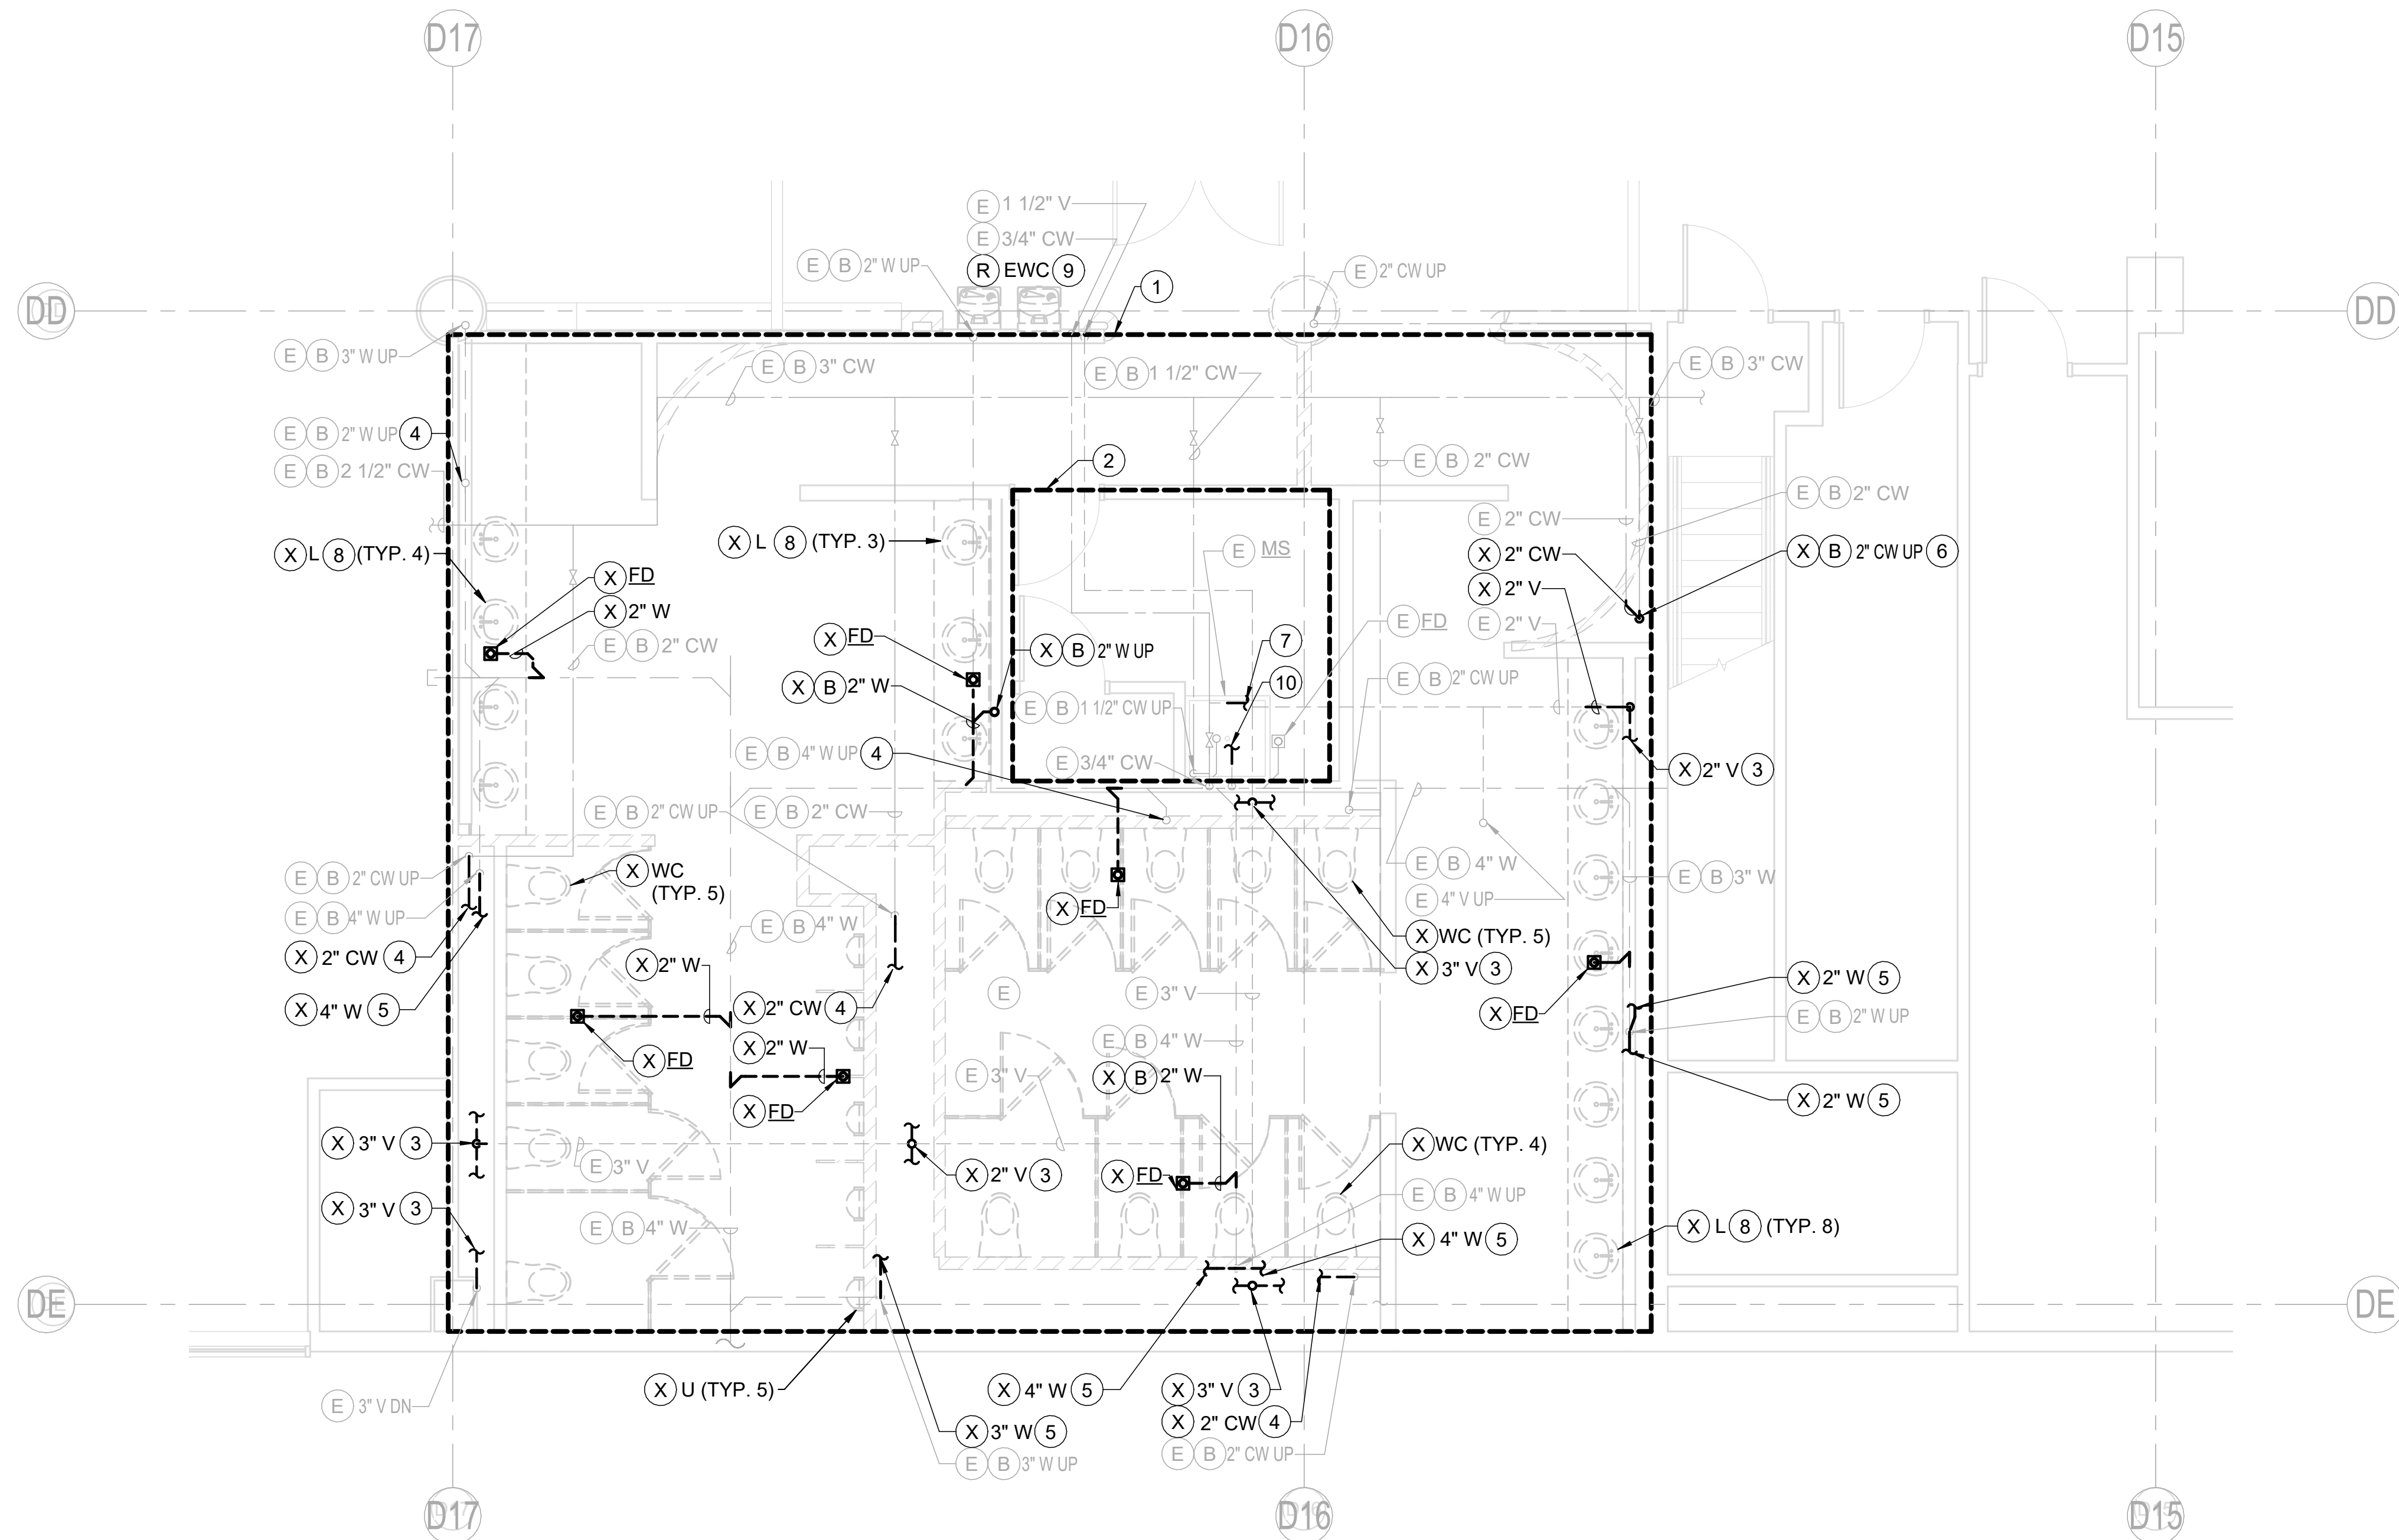


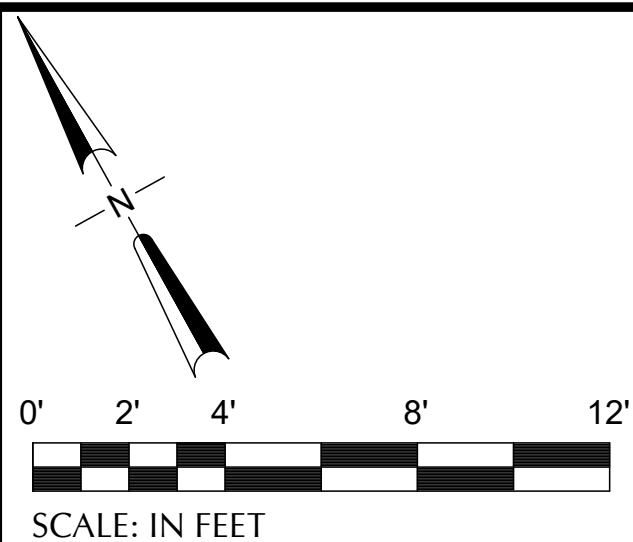

1 CONOURSE D - SECTOR 2 - D2221, D2222, D2223 - ENPLANING - DEMO PLAN - PLUMBING
SCALE: 1/4" = 1'-0"

[illegible]

Port of Portland		
DESIGN NUMBER	151 SW 1st Avenue #300 Portland, OR 97204 503.226.2921 pae-engineers.com PROJECT NUMBER	

	PORTLAND INTERNATIONAL AIRPORT
	TERMINAL RESTROOM REHABILITATION 2026
5	CONCOURSE D - ENPLANING - SECTOR 2 - D2221, D2222, D2223 - DEMO PLAN - PLUMBING

SUBMITTED BY	BRIAN FRANCIS		
DESIGNED BY	E. WALCZYK		
DRAWN BY	C. RICHARDS		
CHECKED BY	T. LEWIS		
DATE	JULY 2026		
SHEET NO.	85	TYPE	CD
DRAWING NO.	PDX 2026-510		DISC SHT. NO. P1.01

GENERAL NOTES

- A. CONTRACTOR TO VERIFY EXISTING CONDITIONS PRIOR TO BEGINNING WORK. PRIOR TO PROCEEDING WITH WORK, NOTIFY ARCHITECT ABOUT ANY DISCREPANCIES BETWEEN THE DOCUMENTS AND FIELD CONDITIONS.
- B. COORDINATE DEMOLITION WORK WITH ALL OTHER TRADES.
- C. PIPING AND EQUIPMENT SERVING AREAS OUTSIDE OF THE PROJECT SCOPE TO REMAIN IN SERVICE. AFTER COMPLETING DEMO WORK, VERIFY THAT SERVICES TO AREAS NOT INCLUDED IN THE DEMO WORK SCOPE ARE FUNCTIONAL.
- D. DEMOLITION WORK INCLUDES BUT IS NOT LIMITED TO: REMOVAL OF EQUIPMENT, SUPPORTS, ANCHORS, PIPING AND APPURTENANCES.
- E. EXISTING WORK SHOWN IS EXISTING TO REMAIN UNLESS NOTED OTHERWISE.
- F. PATCH AND REPAIR OPENINGS MADE BY REMOVALS. REFER TO ARCHITECTURAL SPECIFICATIONS FOR PATCHING AND REPAIR OF EXISTING WALLS AND FLOORS.
- G. ALL BRANCH PIPING TO BE DEMOLISHED SHALL BE DEMOLISHED BACK TO NEAREST MAIN AND CAPPED.
- H. PIPING SHOWN ON ENPLANING LEVEL SHEETS DENOTED WITH KEY NOTE B IS LOCATED IN THE CEILING SPACE OF THE DEPLANING LEVEL.

KEY NOTES

1. DEMO ALL FIXTURES AND ROUGH-INS WITHIN DESIGNATED REGION. UNLESS NOTED OTHERWISE. DEMO ALL HOT WATER PIPING SERVING RESTROOM FIXTURES.
2. DEMO ALL EXISTING PLUMBING EQUIPMENT WITHIN DESIGNATED REGION. DO NOT DEMO EXISTING FLOOR DRAIN AND MOP SINK.
3. DEMO ALL VENT PIPING WITHIN WALL/CHASE UNLESS NOTED OTHERWISE.
4. DEMO ALL CW PIPING WITHIN WALL/CHASE BACK TO RISER. RETAIN RISER FOR NEW CONSTRUCTION.
5. DEMO WASTE PIPING WITHIN PLUMBING WALL/CHASE BACK TO RISER. RETAIN RISER FOR FUTURE CONSTRUCTION.
6. CW RISER SERVES MEZZANINE LEVEL. VERIFY WITH THE PORT PRIOR TO BEGINNING DEMOLITION WORK.
7. DEMO EXISTING CW PIPING SERVING TO BE DEMOED PLUMBING EQUIPMENT BACK TO MAIN AND CAP FOR USE IN NEW CONSTRUCTION.
8. DEMO ALL TEMPERED WATER SERVING LAVS.
9. ADJUST ELEVATION OF EXISTING WATER COOLER TO COMPLY WITH ADA REQUIREMENTS. ADJUST ROUGH-IN AS REQUIRED.
10. DEMO ALL HOT WATER PIPING SERVING EXISTING PLUMBING EQUIPMENT. RETAIN EXISTING BRANCH PIPING FROM MOP SINK AND CONNECT BACK TO NEW HOT WATER MAIN INSTALLED DURING NEW CONSTRUCTION.

