


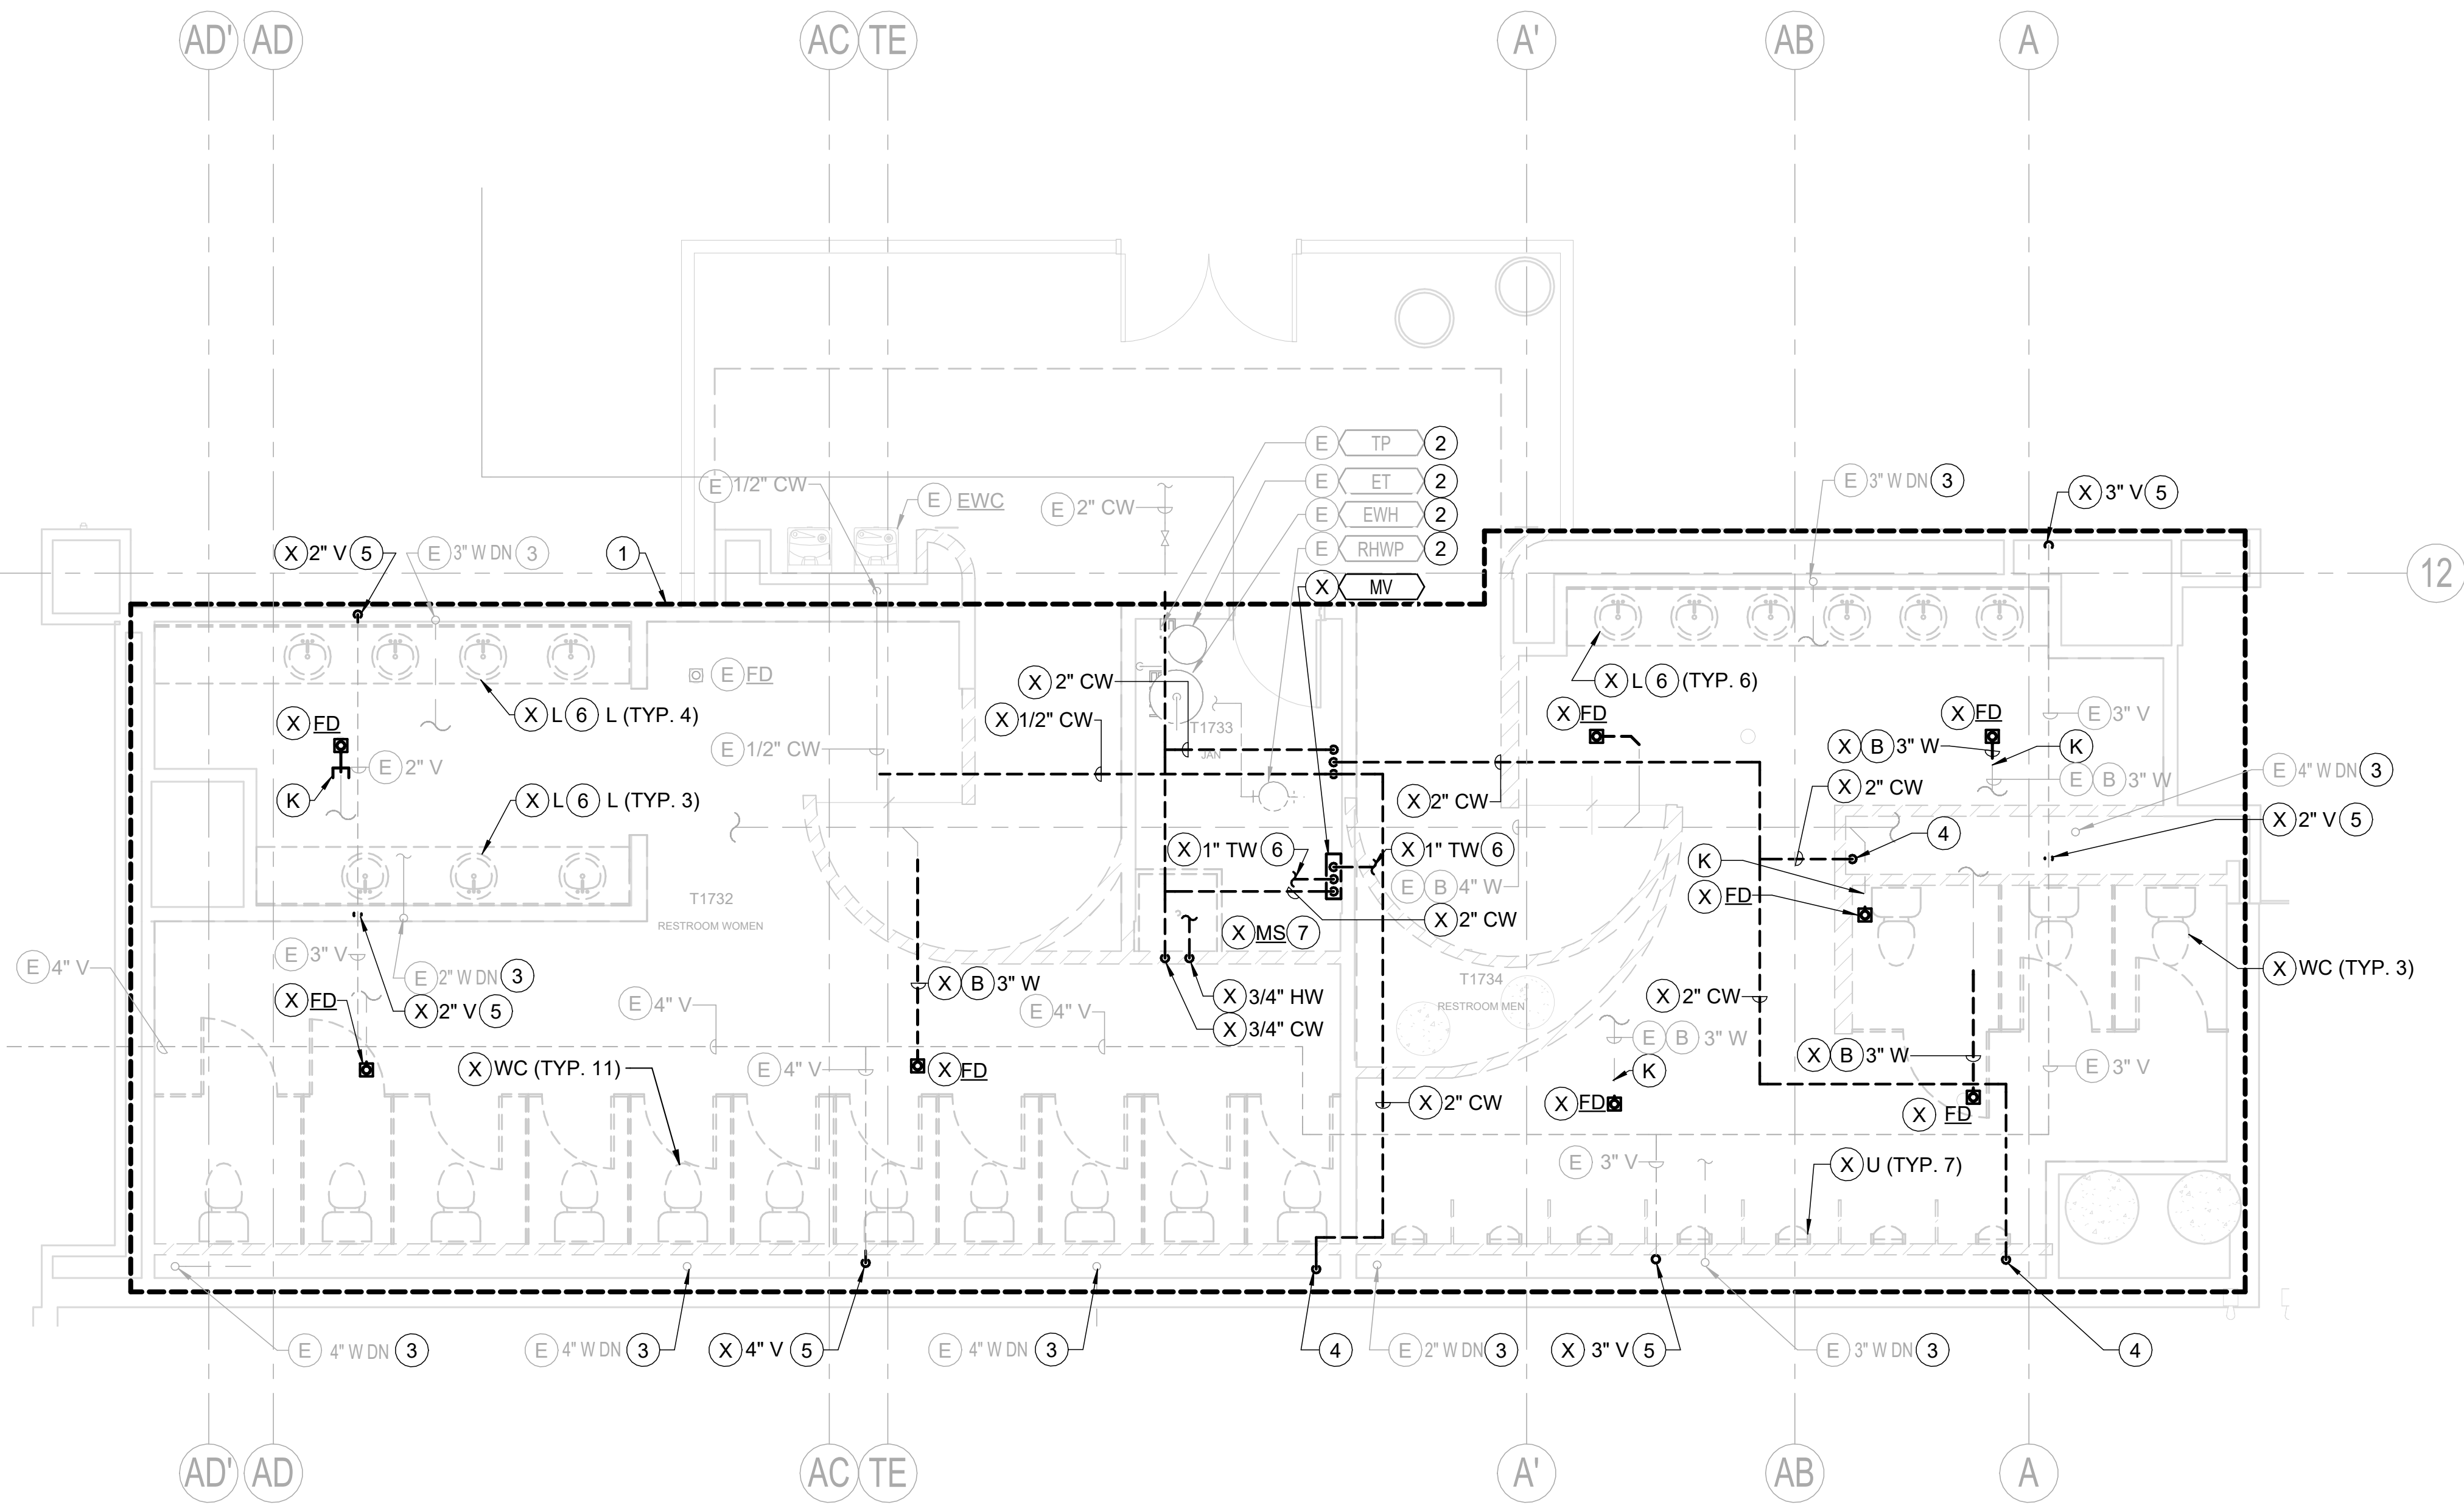

- ## GENERAL NOTES
- A. CONTRACTOR TO VERIFY EXISTING CONDITIONS PRIOR TO BEGINNING WORK. PRIOR TO PROCEEDING WITH WORK, NOTIFY ARCHITECT ABOUT ANY DISCREPANCIES BETWEEN THE DOCUMENTS AND FIELD CONDITIONS.
 - B. COORDINATE DEMOLITION WORK WITH ALL OTHER TRADES.
 - C. PIPING AND EQUIPMENT SERVING AREAS OUTSIDE OF THE PROJECT SCOPE TO REMAIN IN SERVICE. AFTER COMPLETING DEMO WORK, VERIFY THAT SERVICES TO AREAS NOT INCLUDED IN THE DEMO WORK SCOPE ARE FUNCTIONAL.
 - D. DEMOLITION WORK INCLUDES BUT IS NOT LIMITED TO: REMOVAL OF EQUIPMENT, SUPPORTS, ANCHORS, PIPING AND APPURTENANCES.
 - E. EXISTING WORK SHOWN IS EXISTING TO REMAIN UNLESS NOTED OTHERWISE.
 - F. PATCH AND REPAIR OPENINGS MADE BY REMOVALS. REFER TO ARCHITECTURAL SPECIFICATIONS FOR PATCHING AND REPAIR OF EXISTING WALLS AND FLOORS.
 - G. ALL BRANCH PIPING TO BE DEMOLISHED SHALL BE DEMOLISHED BACK TO NEAREST MAIN AND CAPPED.
 - H. PIPING SHOWN ON DEPLANING LEVEL SHEETS DENOTED WITH KEY NOTE B IS LOCATED BELOW GRADE.

1. DEMO ALL FIXTURES AND FIXTURE ROUGH-INS WITHIN DESIGNATED REGION UNLESS NOTED OTHERWISE.
2. EXISTING PLUMBING EQUIPMENT WAS INSTALLED DURING TCORE PROJECT. EXISTING TO REMAIN PIPING ASSOCIATED WITH EQUIPMENT CAN BE SEEN IN DETAIL 3/P5.02. DEMO ALL OTHER PIPING WITHIN JANITORS CLOSET.
3. DEMO ALL WASTE PIPING WITHIN WALL BACK TO WASTE RISER, CAP RISER ABOVE GRADE AND FOR USE IN NEW CONSTRUCTION UNLESS NOTED OTHERWISE.
4. DEMO ALL CW WATER PIPING WITHIN CHASE/WALL.
5. DEMO ALL VENT PIPING WITHIN WALL/CHASE BACK TO MAIN WITHIN CEILING.
6. DEMO ALL TEMPERED WATER PIPING SERVING LAVS.
7. RETAIN EXISTING WASTE AND VENT PIPING FOR MOP SINK TO RE-USE WITH NEW MOP SINK.

 Port of Portland	
 mwa architects	 PAE 151 SW 1st Avenue #300 Portland, OR 97204  503.226.2921 
2025D031 DESIGN NUMBER	103101 PROJECT NUMBER

  Port of Portland		 PAE pae-engineers.com 151 SW 1st Avenue #300 Portland, OR 97204			
2025D031 DESIGN NUMBER		103101 PROJECT NUMBER		07/14/2026 EXPIRES: 12/31/2026	

PORTLAND INTERNATIONAL AIRPORT
TERMINAL RESTROOM REHABILITATION 2026
TERMINAL - DEPLANING - SECTOR E5 - T1732, T1733, T1734 - DEMO PLAN - PLUMBING

SUBMITTED BY	BRIAN FRANCIS		
DESIGNED BY	E. WALCZYK		
DRAWN BY	C. RICHARDS		
CHECKED BY	T. LEWIS		
DATE	JULY 2026		
SHEET NO.	87	TYPE	CD
DRAWING NO.		DISC. SHT. NO.	
PDX 2026-510		P1.03	