





- A. ALL FLOOR DRAINS, FLOOR SINKS AND SIMILAR TRAPS SHALL BE PRIMED.
- B. WHERE PRIMING VALVES ARE INSTALLED IN FINISHED ROOMS, CONCEAL IN LOCKABLE CABINET. REFER TO SPECIFICATION 22 40 00 AND PLUMBING EQUIPMENT SCHEDULE FOR TRAP PRIMER TYPE (SURFACE OR RECESSED) AND QUANTITIES.
- C. COORDINATE LOCATION OF ELECTRONIC TRAP PRIMER STATIONS WITH ELECTRICAL CONTRACTOR FOR 120V SERVICE.
- D. REFER TO SPECIFICATIONS FOR ALLOWABLE TRAP PRIMER LINE PIPE MATERIALS.
- E. COORDINATE TRAP PRIMER LOCATION(S) AND ACCESS CLEARANCE WITH ARCHITECT.

NOTES:

1. MANIFOLD SHOWN TO SERVE 4 TRAPS. CONTRACTOR TO VERIFY QUANTITY OF TRAPS TO BE SERVED FROM EACH TRAP PRIMER STATION AND PROVIDE APPROPRIATE NUMBER OF OUTLETS ON MANIFOLD.
2. BOTTOM OF PRIMING MANIFOLD INSTALLED 12" ABOVE THE FINISHED FLOOR FOR EVERY 20 FEET AWAY TO THE FURTHEST DRAIN BEING PRIMED.

4 TRAP PRIMER DETAIL

SCALE: NONE

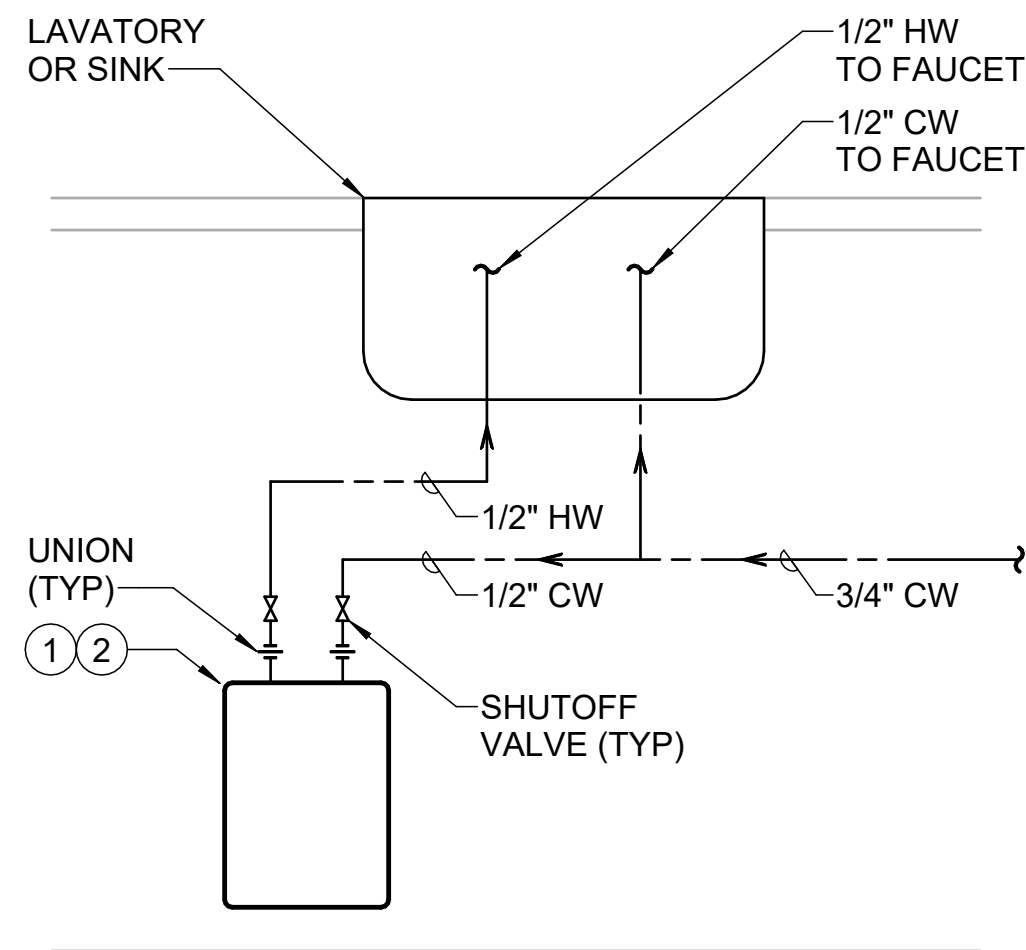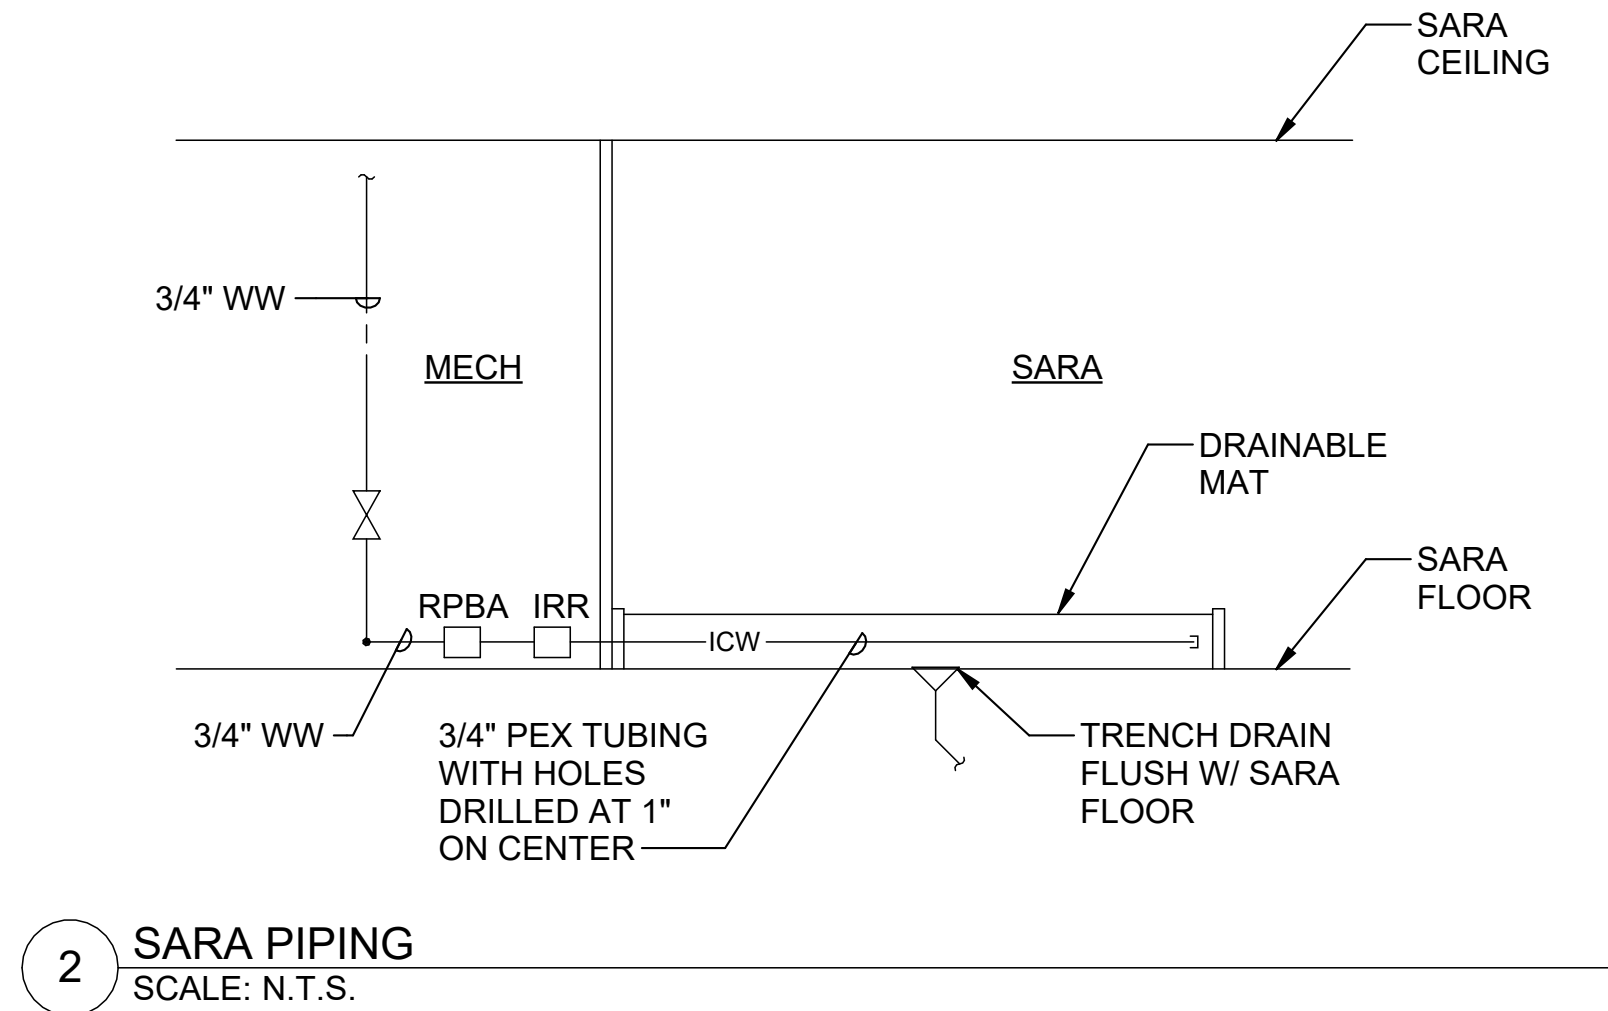


GENERAL NOTES:

- A. INSTANTANEOUS ELECTRIC WATER HEATERS ARE NOT REQUIRED BY UL TO HAVE A PRESSURE/TEMPERATURE RELIEF DEVICE. CONSULT WITH LOCAL AHJ FOR LOCATION SPECIFIC REQUIREMENTS.
- B. CONNECTIONS BETWEEN HEATER AND FAUCET TO BE COPPER OR FLEX TUBING.

NOTES:

1. INSTANTANEOUS ELECTRIC WATER HEATER.
2. ALLOW A MINIMUM OF 8" ABOVE THE UNIT FOR ELEMENT REPLACEMENT. INSTALL UNIT BELOW THE LEVEL OF ALL HOT WATER OUTLETS SERVICED BY THIS HEATER.

3 UNDERCOUNTER INSTANTANEOUS ELECTRIC WATER HEATER DETAIL

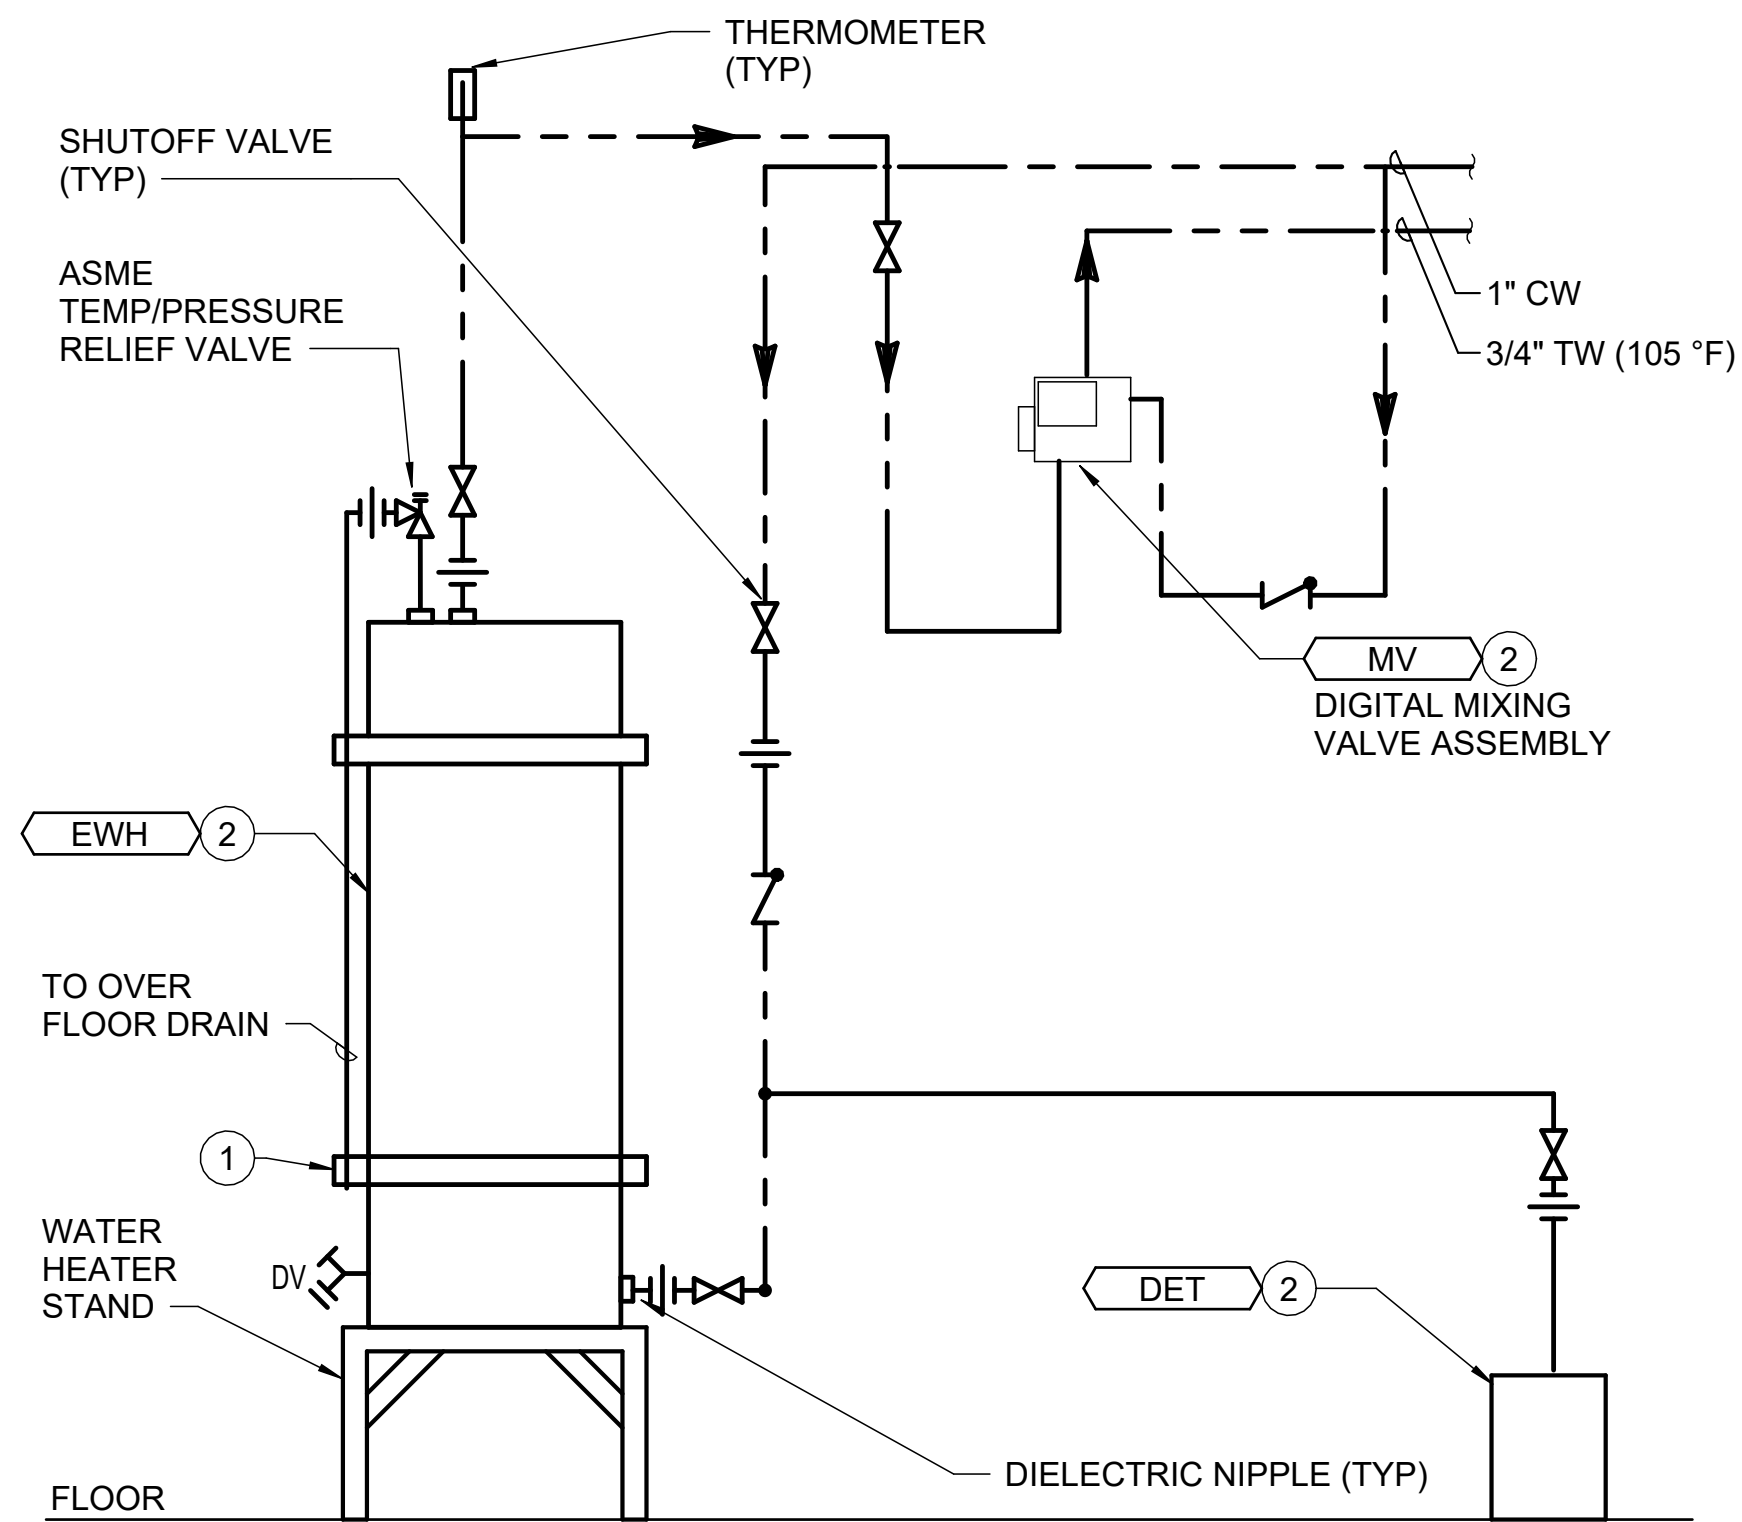


NOTE(S):

1. SEE SPECIFICATION FOR SEISMIC RESTRAINT REQUIREMENTS.
2. REFER TO EQUIPMENT SCHEDULE AND PLANS FOR EXACT EQUIPMENT NAMES.

1 ELECTRIC WATER HEATER DETAIL WITH MIXING VALVE
SCALE: N.T.S.

[illegible]

 Port of Portland	
 mwa architects	 PAE pae-engineers.com 551 SW 1st Avenue #300 Portland, OR 97204 503.226.2921 pae-engineers.com
2025D031 DESIGN NUMBER	103101 PROJECT NUMBER

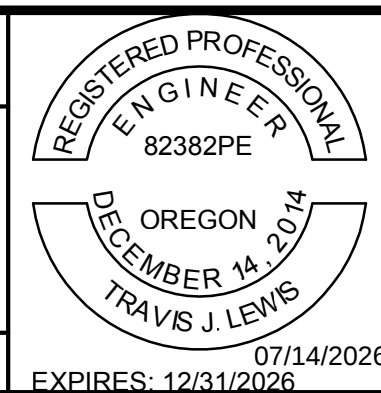

	PORTLAND INTERNATIONAL AIRPORT
	TERMINAL RESTROOM REHABILITATION 2026
	DETAILS - PLUMBING

SUBMITTED BY	BRIAN FRANCIS		
DESIGNED BY	E. WALCZYK		
DRAWN BY	C. RICHARDS		
CHECKED BY	T. LEWIS		
DATE	JULY 2026		
SHEET NO.	97	TYPE	CD
DRAWING NO.	PDX 2026-510		DISC SHT. NO. P5.02