


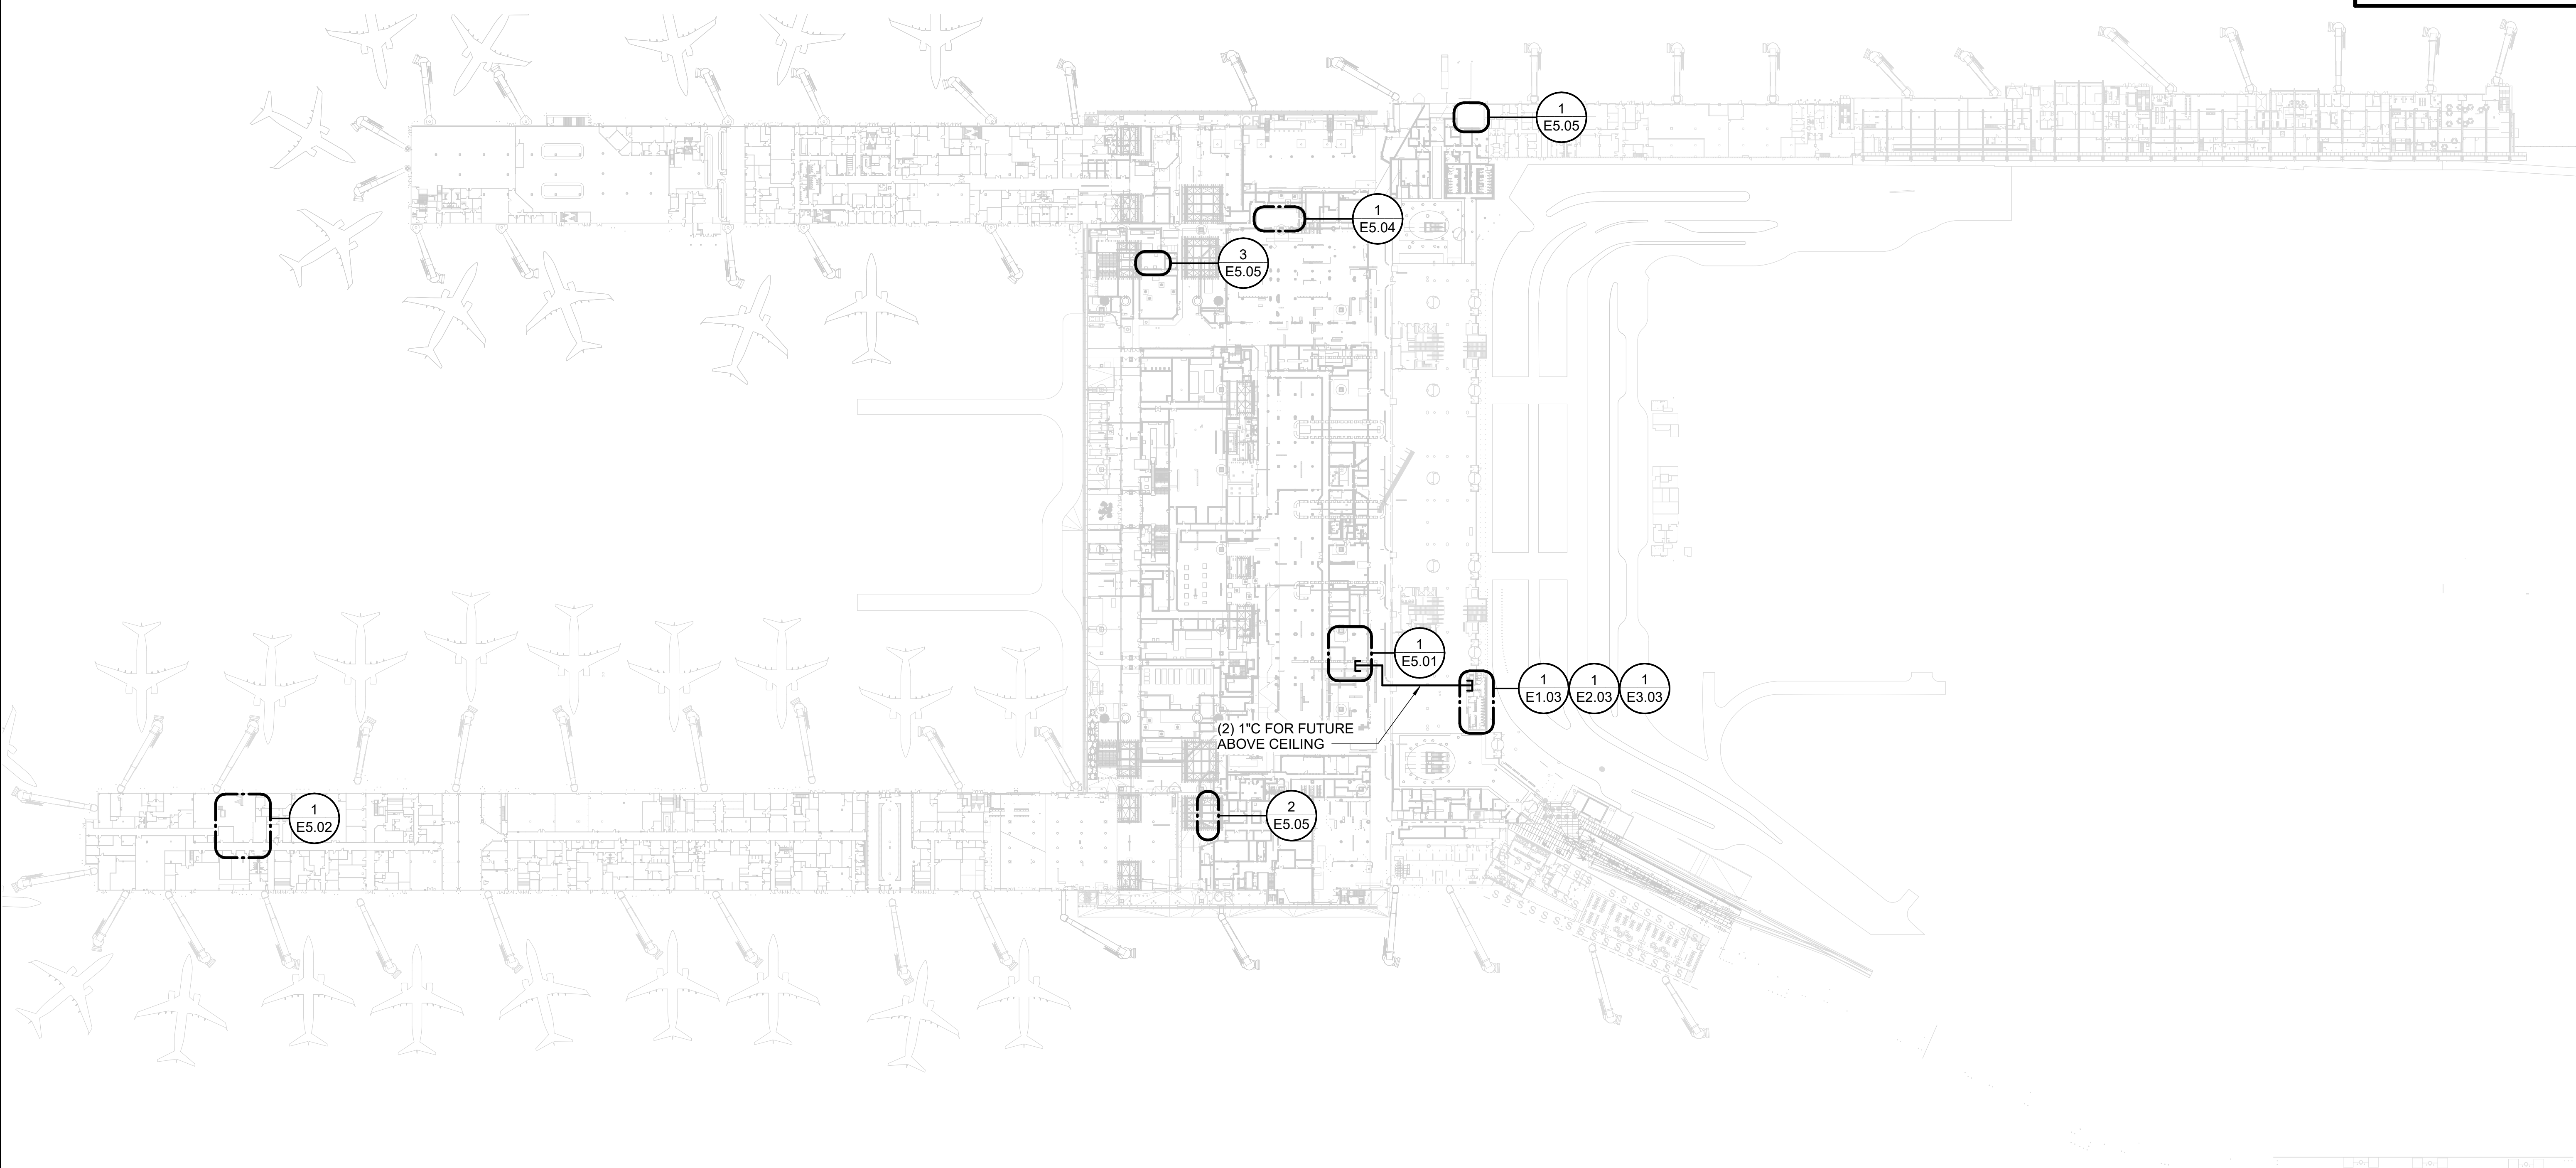

 Port of Portland	
 mwa architects	 PAE pae-engineers.com 503.226.2921 pae-engineers.com 151 SW 1st Avenue #300 Portland, OR 97204
DESIGN NUMBER	PROJECT NUMBER

REGISTERED PROFESSIONAL
ENGINEER
44775PE

OREGON
JULY 13, 1999
GRANT R. PARTHEMER

7/14/26
EXPIRES: 12/31/2026

SALE IS REDUCED 50% WHEN QUESET SIZE IS 14" - 17"