



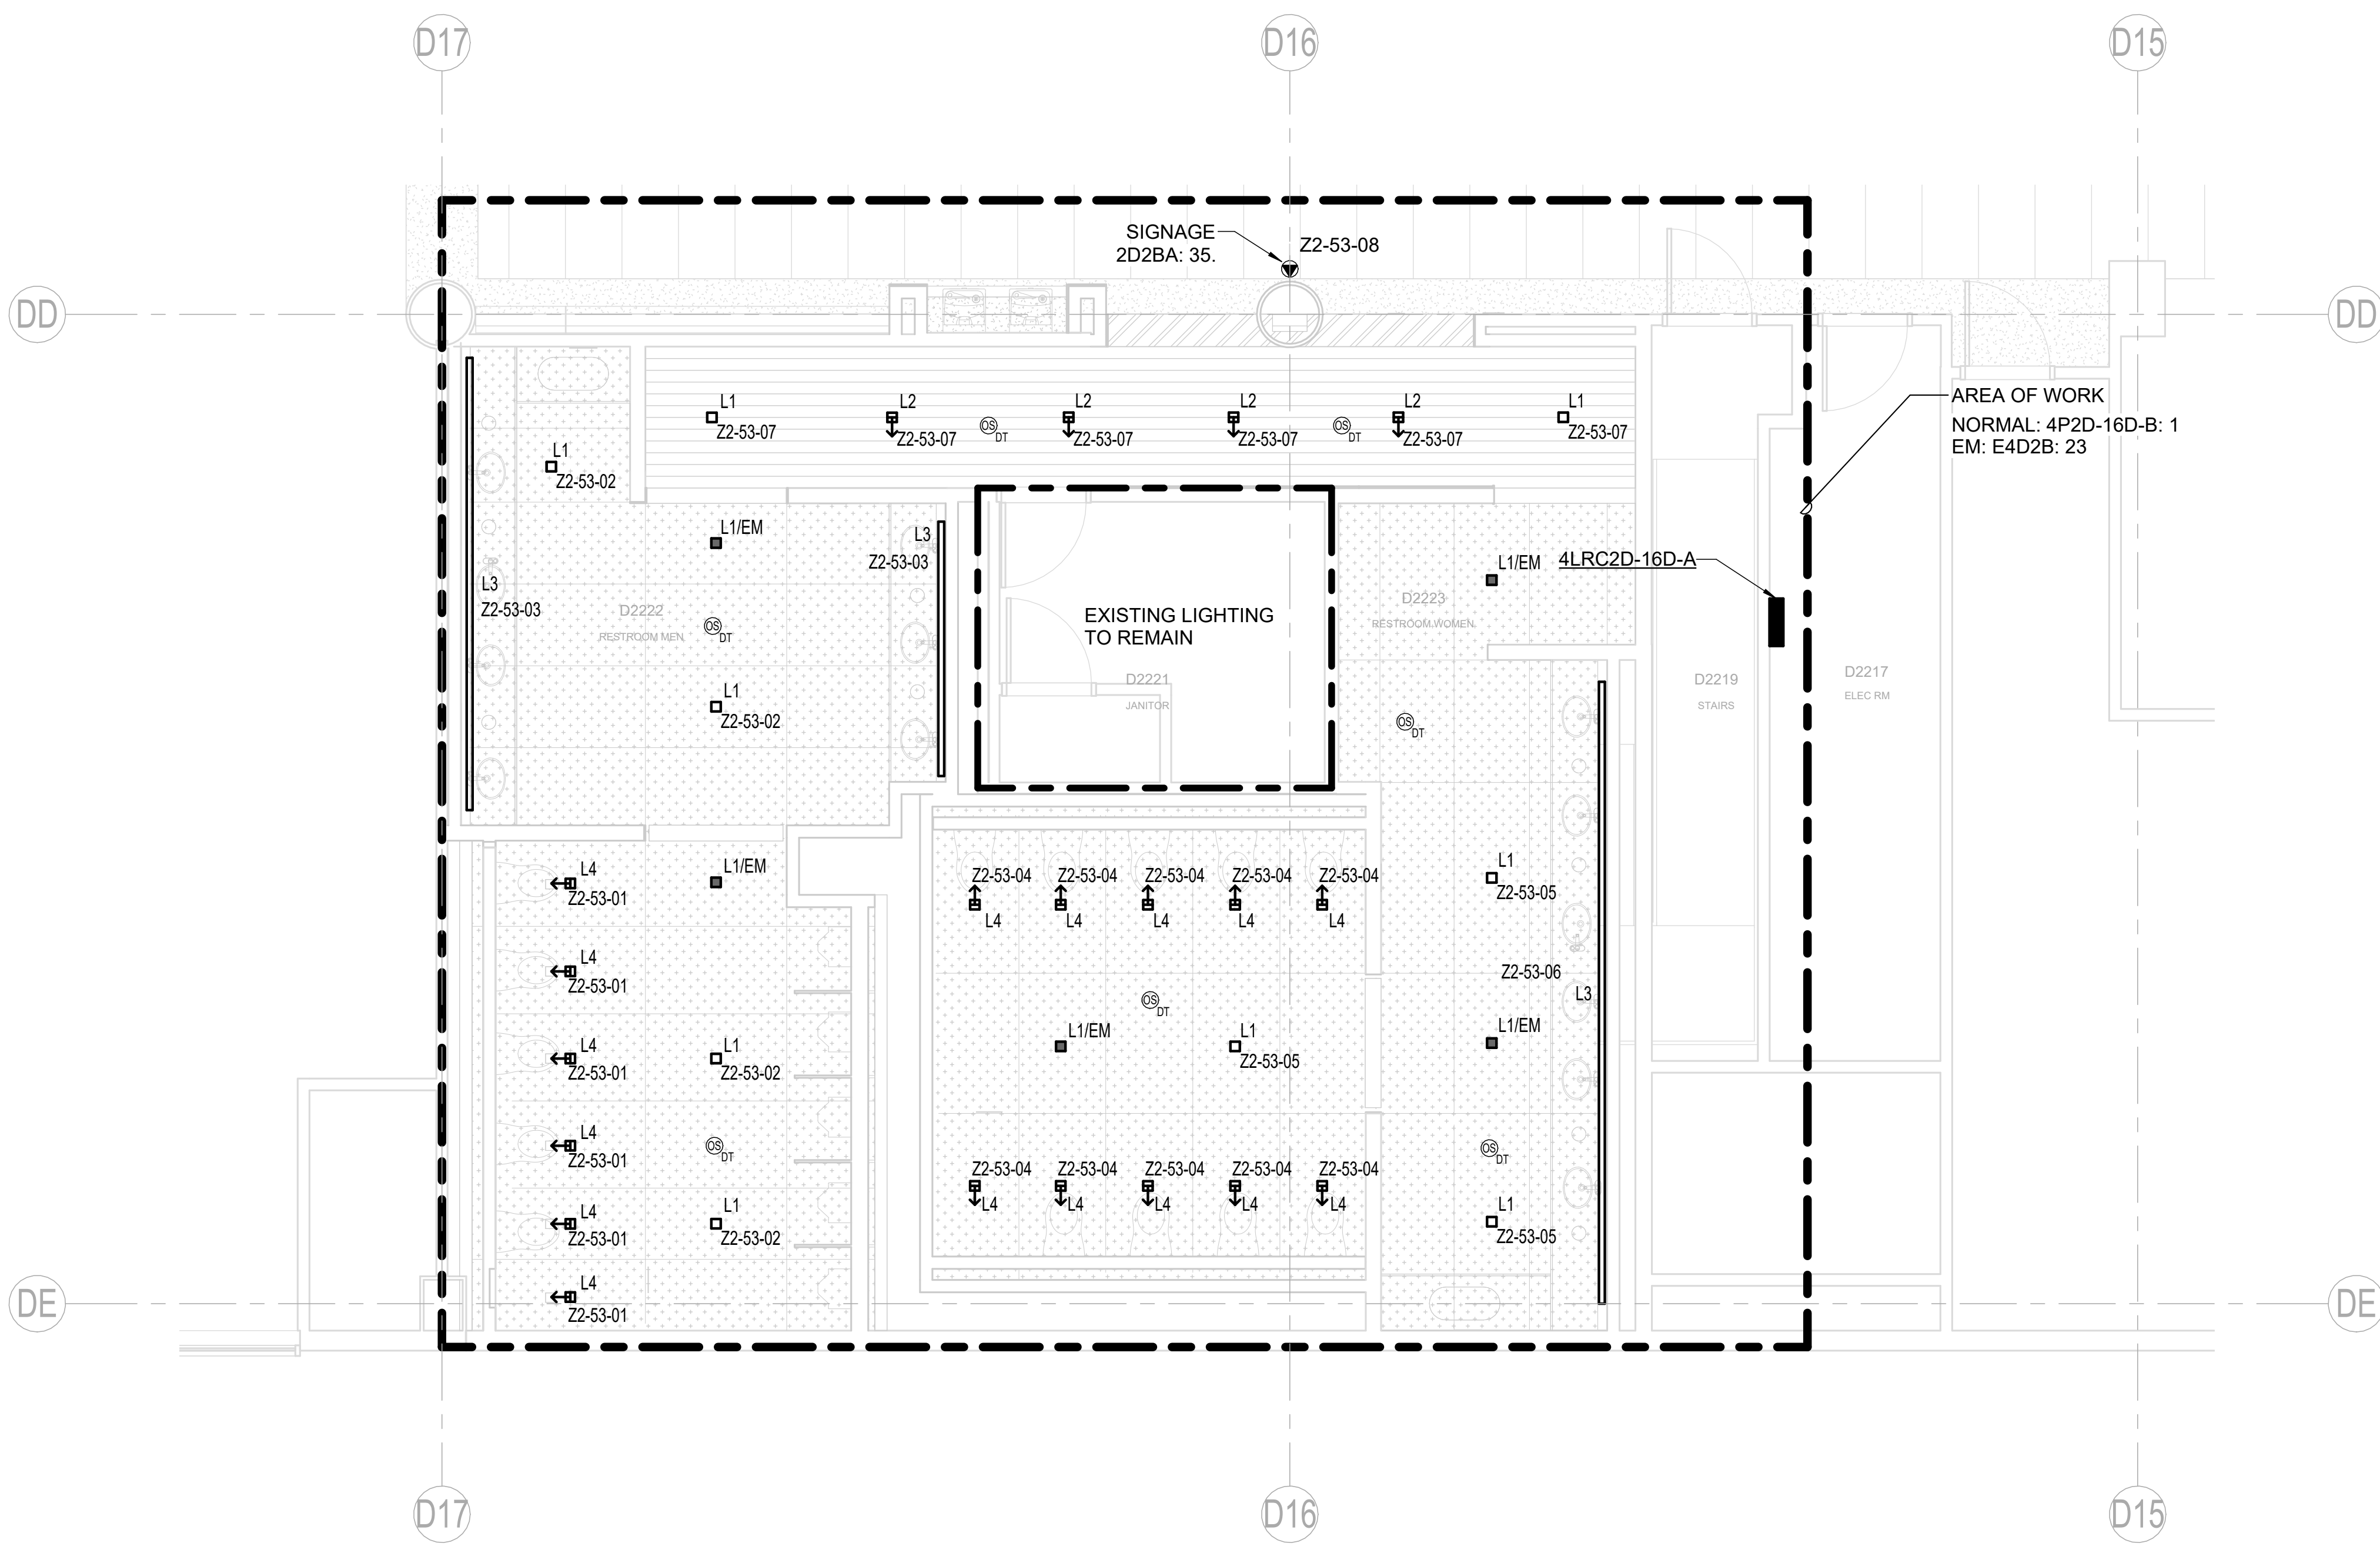


CAN YOU SEE THE AIRPLANES? THE ADJACENT SAMPLES SHOW THREE DIFFERENT LEVELS OF SHADING. SETTINGS FOR VIEWING AND PRINTING DRAWING CONTENT ARE OPTIMIZED WHEN ALL THREE PLANES ARE VISIBLE. THIS GUIDANCE IS PROVIDED FOR REFERENCE ONLY.

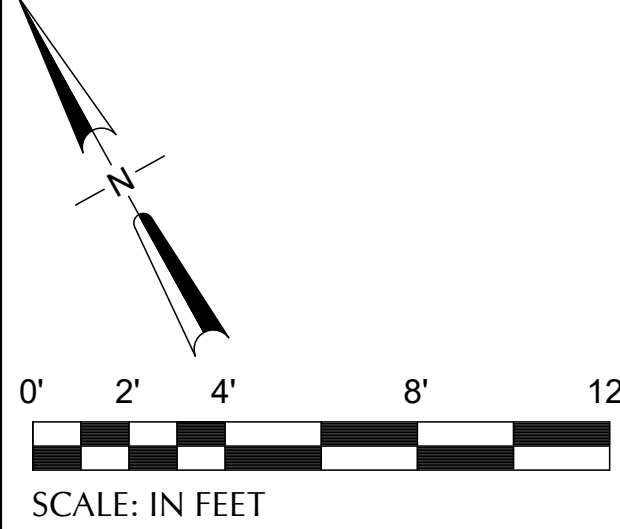

- NOTES**
1. ALL EQUIPMENT SHOWN IS NEW UNLESS OTHERWISE NOTED.
  2. DOWNLIGHTS TO BE CENTERED IN THE ARCHITECTURAL PANEL.
  3. L3 LIGHTS TO BE SUSPENDED FROM STRUCTURE AND CENTERED IN ARCHITECTURAL COVE.
  4. RELAY ZONES INDICATED HOMERUN TO LIGHTING RELAY PANEL 4LRC2D-16D-A. REFER TO LIGHTING CONTROL SCHEDULE SHEET E7.01 FOR CIRCUITING INFORMATION.
  5. ROUTE 0-10V DIMMING CONDUCTORS FROM LRC TO RESTROOM LIGHTS AND SIGNAGE SHOWN IN LIGHTING CONTROL SCHEDULE FOR DIMMING CONTROL .

1 CONCURSE D - SECTOR 2 - D2221, D2222, D2223 - ENPLANING - RCP - LIGHTING  
SCALE: 1/4" = 1'-0"

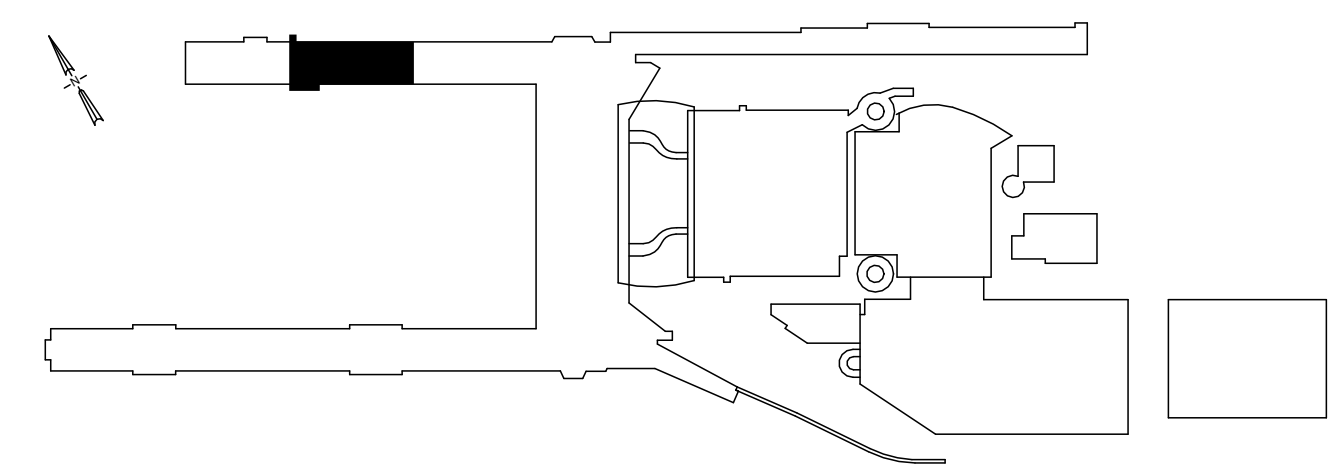

DRAWING SCALE IS REDUCED 50% WHEN SHEET SIZE IS 11" x 17".  
0 1/4" = 1' 1/2"  
GRAPHIC SCALE FOR REFERENCE ONLY


| NO. | DATE | BY | REVISIONS | APP. |
|-----|------|----|-----------|------|
|     |      |    |           |      |
|     |      |    |           |      |
|     |      |    |           |      |
|     |      |    |           |      |

151 SW 1st Avenue #300  
Portland, OR 97204

503.226.2921  
pae-engineers.com

2025D031  
DESIGN NUMBER

103101  
PROJECT NUMBER

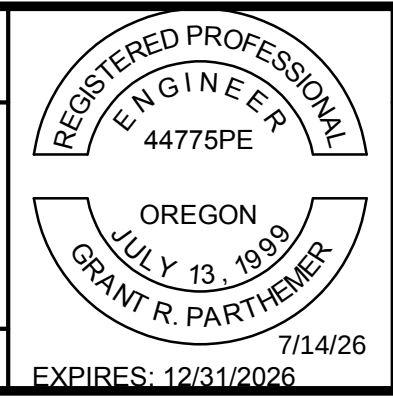

|                                                                          |  |                |               |
|--------------------------------------------------------------------------|--|----------------|---------------|
| PORTLAND INTERNATIONAL AIRPORT                                           |  | SUBMITTED BY   | BRIAN FRANCIS |
| TERMINAL RESTROOM REHABILITATION 2026                                    |  | DESIGNED BY    | A. NGUYEN     |
| CONCURSE D - ENPLANING - SECTOR 2 - D2221, D2222, D2223 - RCP - LIGHTING |  | DRAWN BY       | A. NGUYEN     |
|                                                                          |  | CHECKED BY     | J. MUTSCHLER  |
|                                                                          |  | DATE           | JULY 2026     |
|                                                                          |  | SHEET NO.      | 123           |
|                                                                          |  | TYPE           | CD            |
|                                                                          |  | DRAWING NO.    | PDX 2026-510  |
|                                                                          |  | DISC. SHT. NO. | E2.01         |