

SEE STRUCTURAL FOR ABOVE CEILING ATTACHMENT

15'-0" A.F.F.
TO TOP OF SIGN

5
39.103

LENGTH OF VERTICAL MOUNTING
SUPPORT VARIES DEPENDING
ON CEILING HEIGHT

3"

2'-0"

1'-0"

1'-0"

8' - 4"

Light Bar

CABINET: (4) 1'-0" X 13'-0" X 3 1/2"
SIGNCOMP FRONT LOAD SOFT ALUMINUM
SIGNAGE FRAME PART #3095, PAINTED
PORT WHITE

REMOVABLE END CAP PAINTED PORT WHITE

FABRIC SIGN FACE: WHITE TRANSLUCENT
FABRIC SUBSTRATE WITH OPAQUE AND
TRANSLUCENT DIRECT PRINT GRAPHICS
APPLIED WITH UV INKS. ILLUMINATION TO BE
EVEN WITH NO SHADOWS FROM INTERNAL
HARDWARE. BACKGROUND TO BE OPAQUE
AND MATCH PANTONE 2955. COPY AND

↑ Concourse B C D

↑ Restrooms

Baggage Claim

Ground Transportation


7" 3" 7" 2" 7" 3"

2.5"

13' - 0"

2.5"

FABRIC SIGN FACE; WHITE TRANSLUCENT
FABRIC SUBSTRATE WITH OPAQUE AND
TRANSLUCENT DIRECT PRINT GRAPHICS
APPLIED WITH UV INKS. ILLUMINATION TO BE
EVEN WITH NO SHADOWS FROM INTERNAL
HARDWARE. BACKGROUND TO BE OPAQUE
AND MATCH PANTONE 2955. COPY AND
GRAPHICS TO BE TRANSLUCENT AND
MATCH PANTONE 7462 AND WHITE. SQUARE
GRAPHIC CONTAINER TO HAVE
4 POINT STROKE TO MATCH PANTONE 2379.
ENTIRE SIGN FACE INTENDED TO BE BACK
ILLUMINATED. FONT: HELVETICA NEUE LT
STD LIGHT CAP HEIGHT 4"

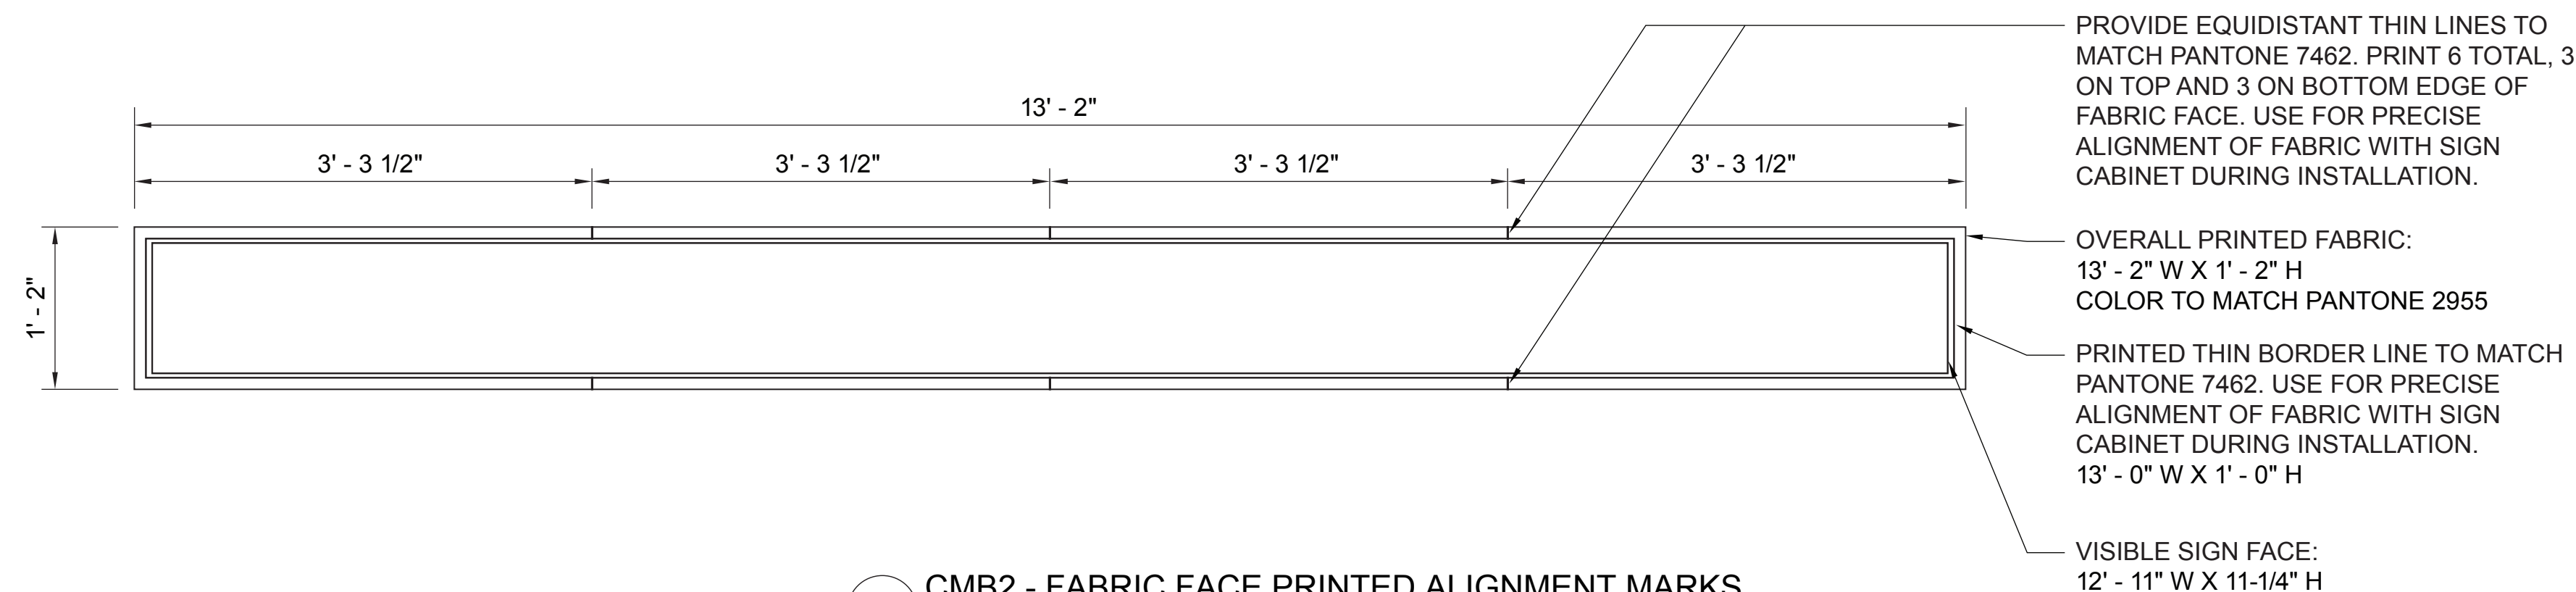

NOTE:
INCOMING WIRING BY DIVISION 26 ELECTRICAL CONTRACTOR,
SIGN MANUFACTURER TO LOCATE AND PROVIDE DEVICES NOTED.

←  Concourse B C E	Gates D10-D15  →
←  Ticketing	

CMB2-013 A



CMB2-013 B

										 dbc architecture 2506 se 11th ave #528 portland, or 97202 dbcarchitecture.com Mayer/Reed MayerReed, Inc. 920 SW 6th Ave, Ste 425 Portland, Oregon 97204 503.223.5953																				PORTLAND INTERNATIONAL AIRPORT TERMINAL AND CONCOURSES WAYFINDING SIGNAGE SIGN DETAILS 10										SUBMITTED BY JAY OSTLUND				DESIGNED BY B. STEVENS				DRAWN BY B. STEVENS				CHECKED BY K. FRY			
																														DATE AUGUST 2026																									
																														SHEET NO. 215				TYPE CD																					
																														DRAWING NO. PDX 2026-512				DISC. SHEET NO. G9.110																					