

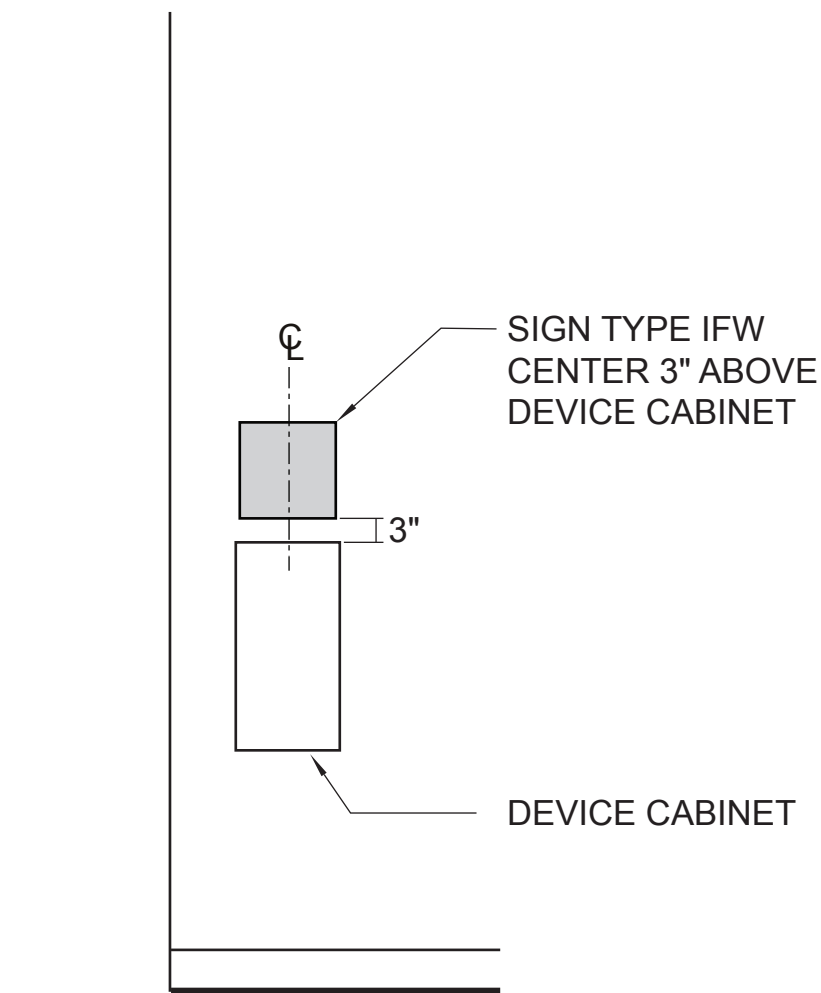


CAN YOU SEE THE AIRPLANES? THE ADJACENT SAMPLES SHOW THREE DIFFERENT LEVELS OF SHADING. SET LINES FOR VIEWING AND PRINTING CONTENT ARE OPTIMIZED. WHEN ALL THREE PLANES ARE VISIBLE, THIS GUIDANCE IS PROVIDED FOR REFERENCE ONLY.

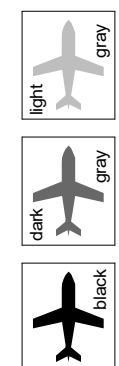


1 IFW - TYP. MOUNTING CONDITION
SCALE: 1/2" = 1' - 0"

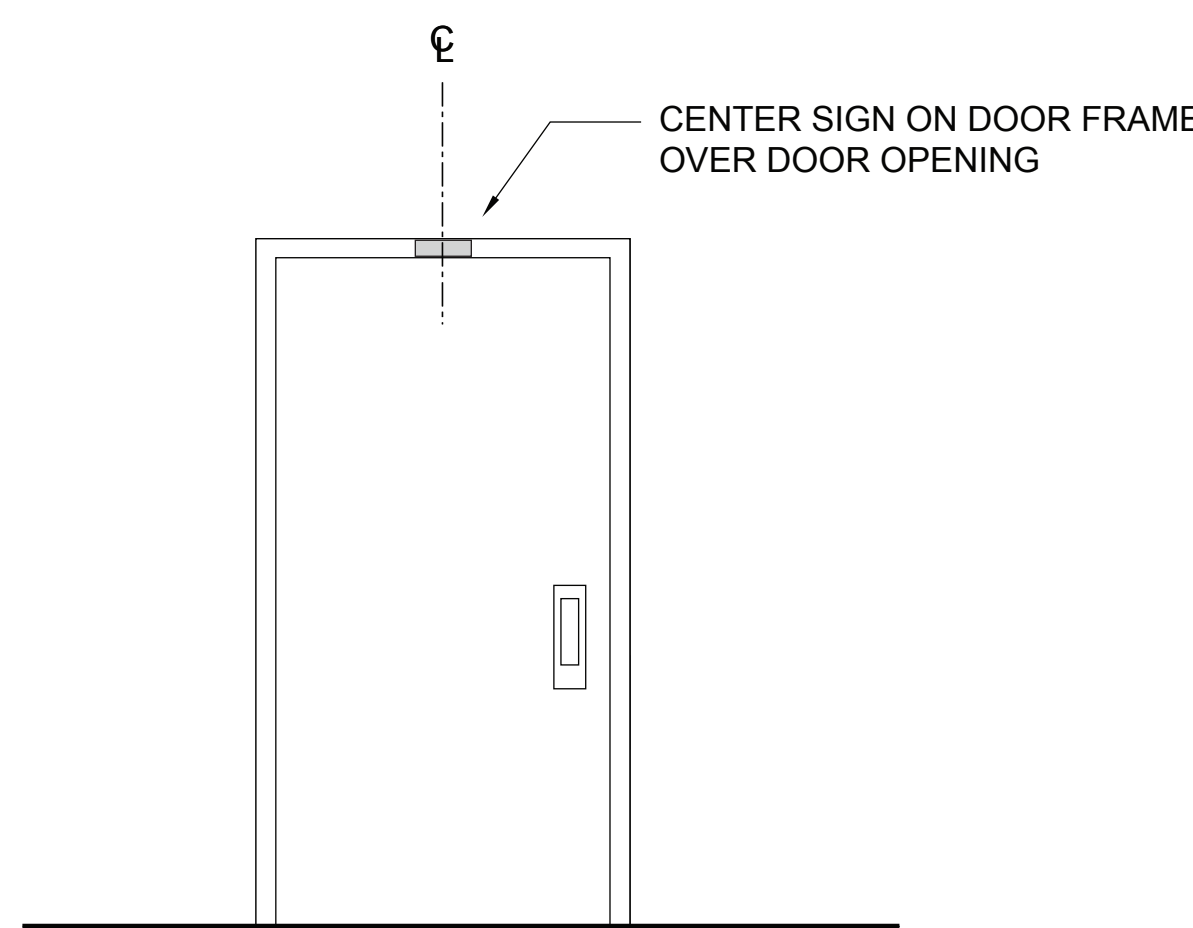


NOTES:
1. SIGN TYPE ID1 CONSISTS OF TWO SIGNS.
2. SIGN NUMBER TAG ON LOCATION PLANS POINTS TO MESSAGE A. MESSAGE B IS A SEPARATE SIGN THAT ATTACHES TO OPPOSITE SIDE OF DOOR.

2 ID1 - TYP. MOUNTING CONDITION @ SINGLE DOOR
SCALE: 1/2" = 1' - 0"

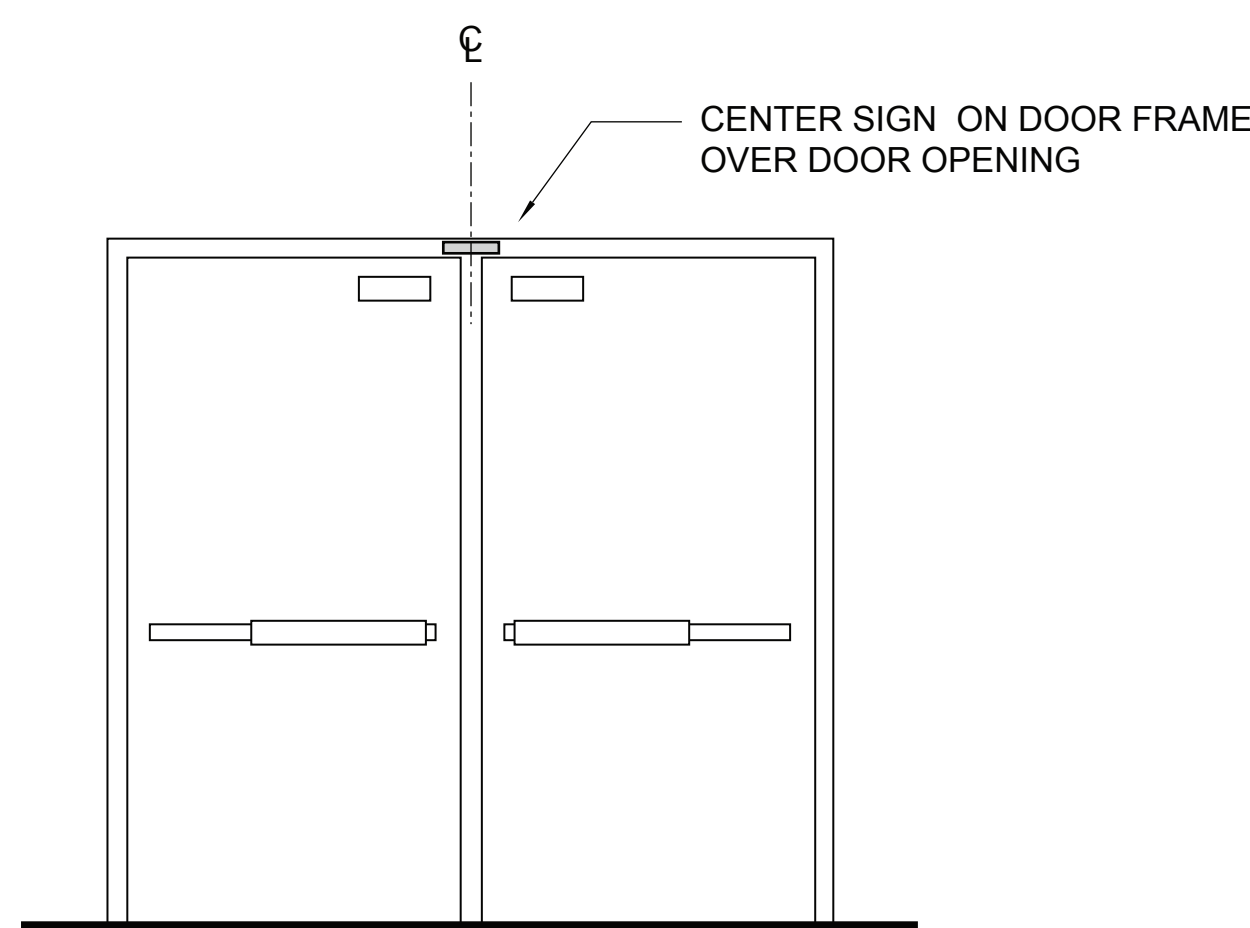


NOTES:
1. SIGN TYPE ID1 CONSISTS OF TWO SIGNS.
2. SIGN NUMBER TAG ON LOCATION PLANS POINTS TO MESSAGE A. MESSAGE B IS A SEPARATE SIGN THAT ATTACHES TO OPPOSITE SIDE OF DOOR.


3 ID1 - TYP. MOUNTING CONDITION @ DOUBLE DOORS
SCALE: 1/2" = 1' - 0"

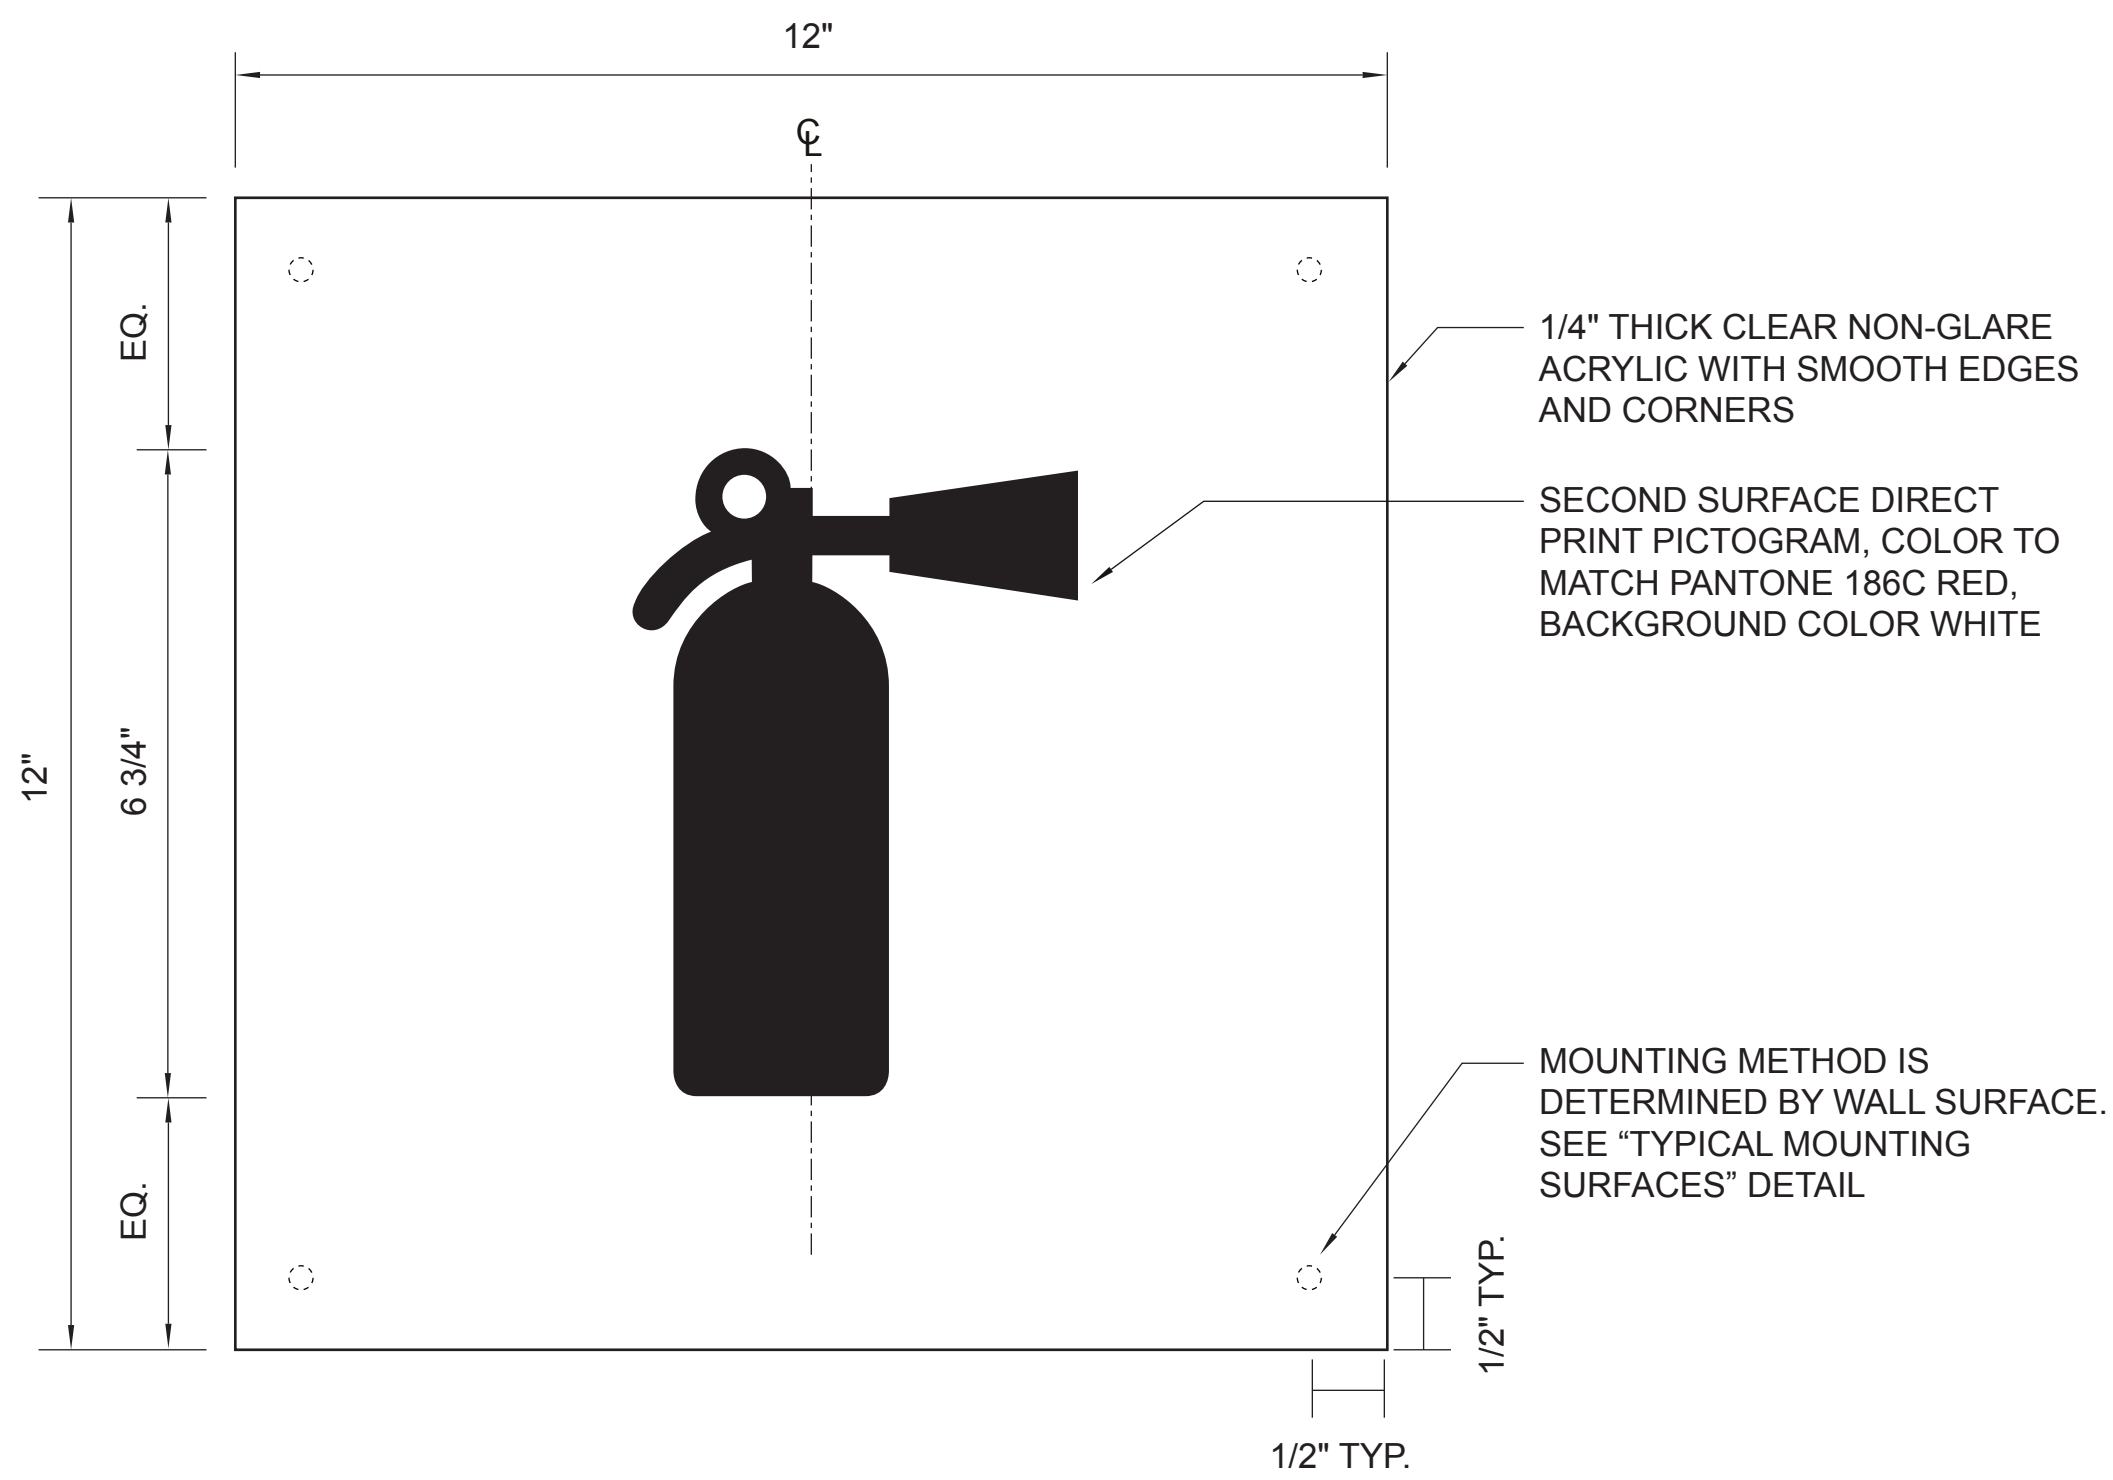


4 IFW - ELEVATION
SCALE: HALF SIZE

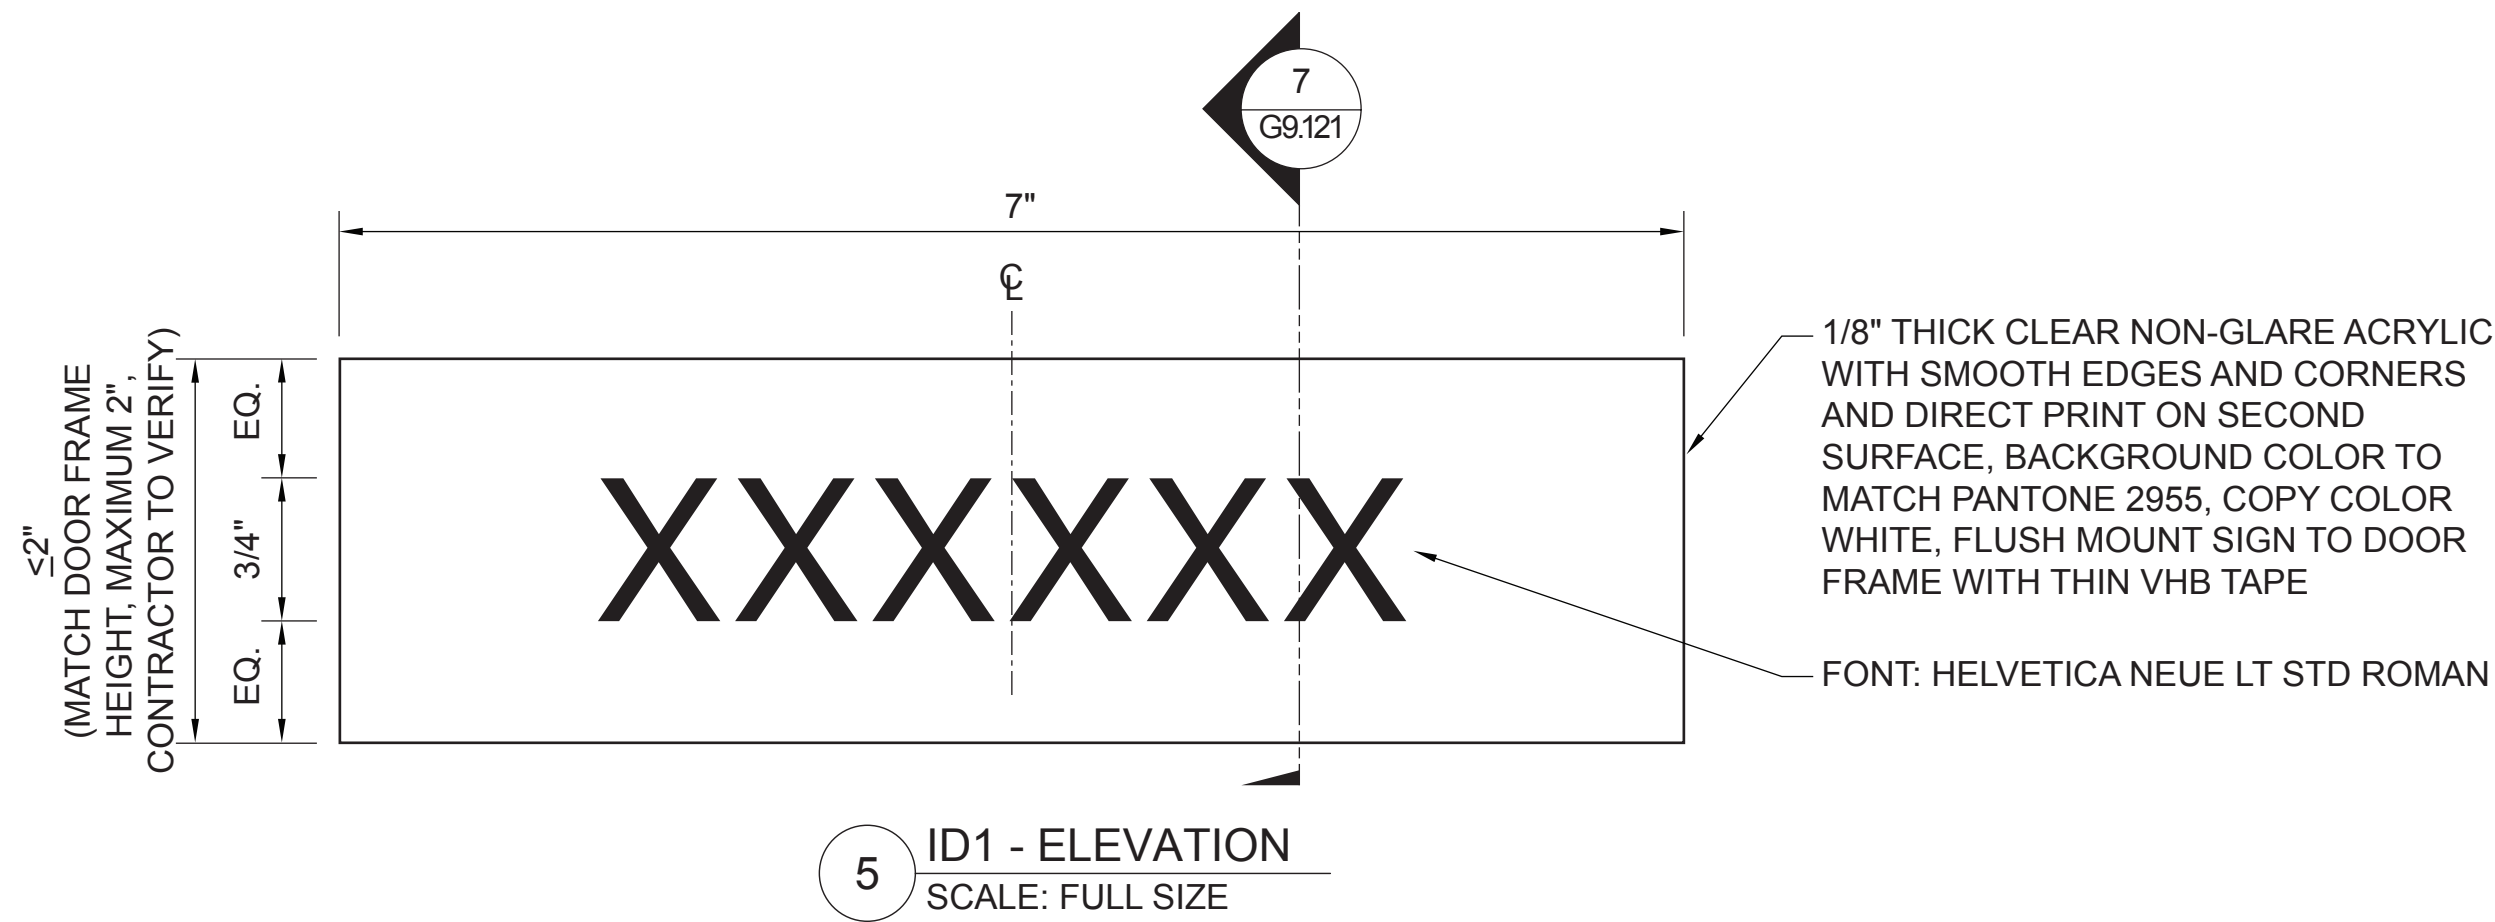

5 ID1 - ELEVATION
SCALE: FULL SIZE

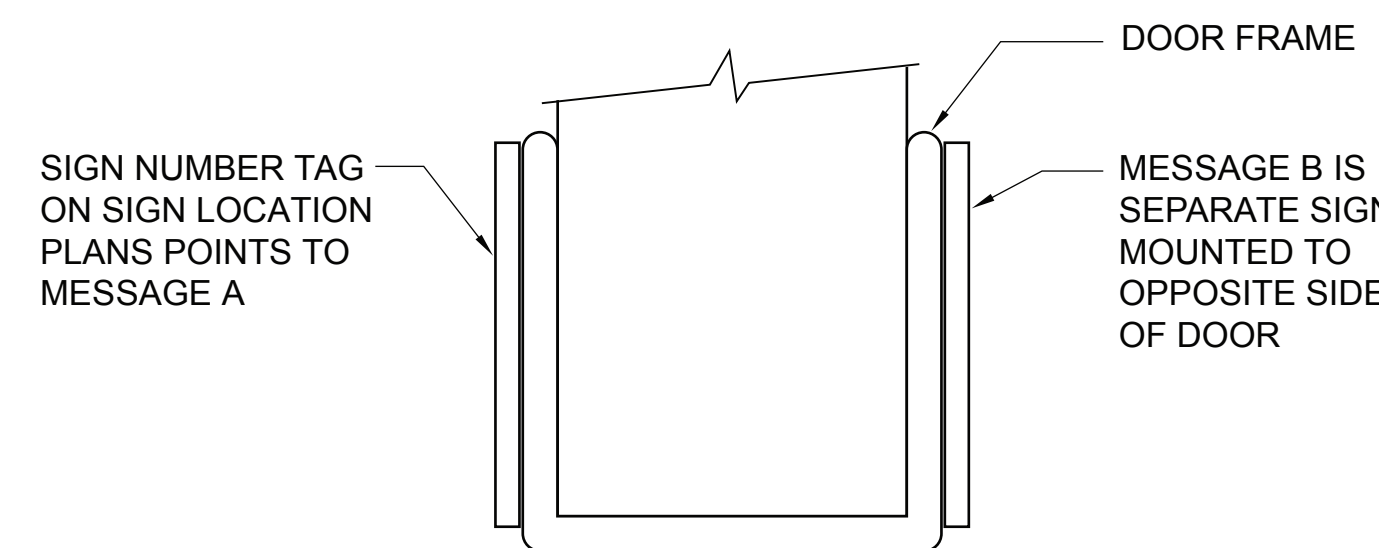

6 ID1 - SECTION
SCALE: FULL SIZE

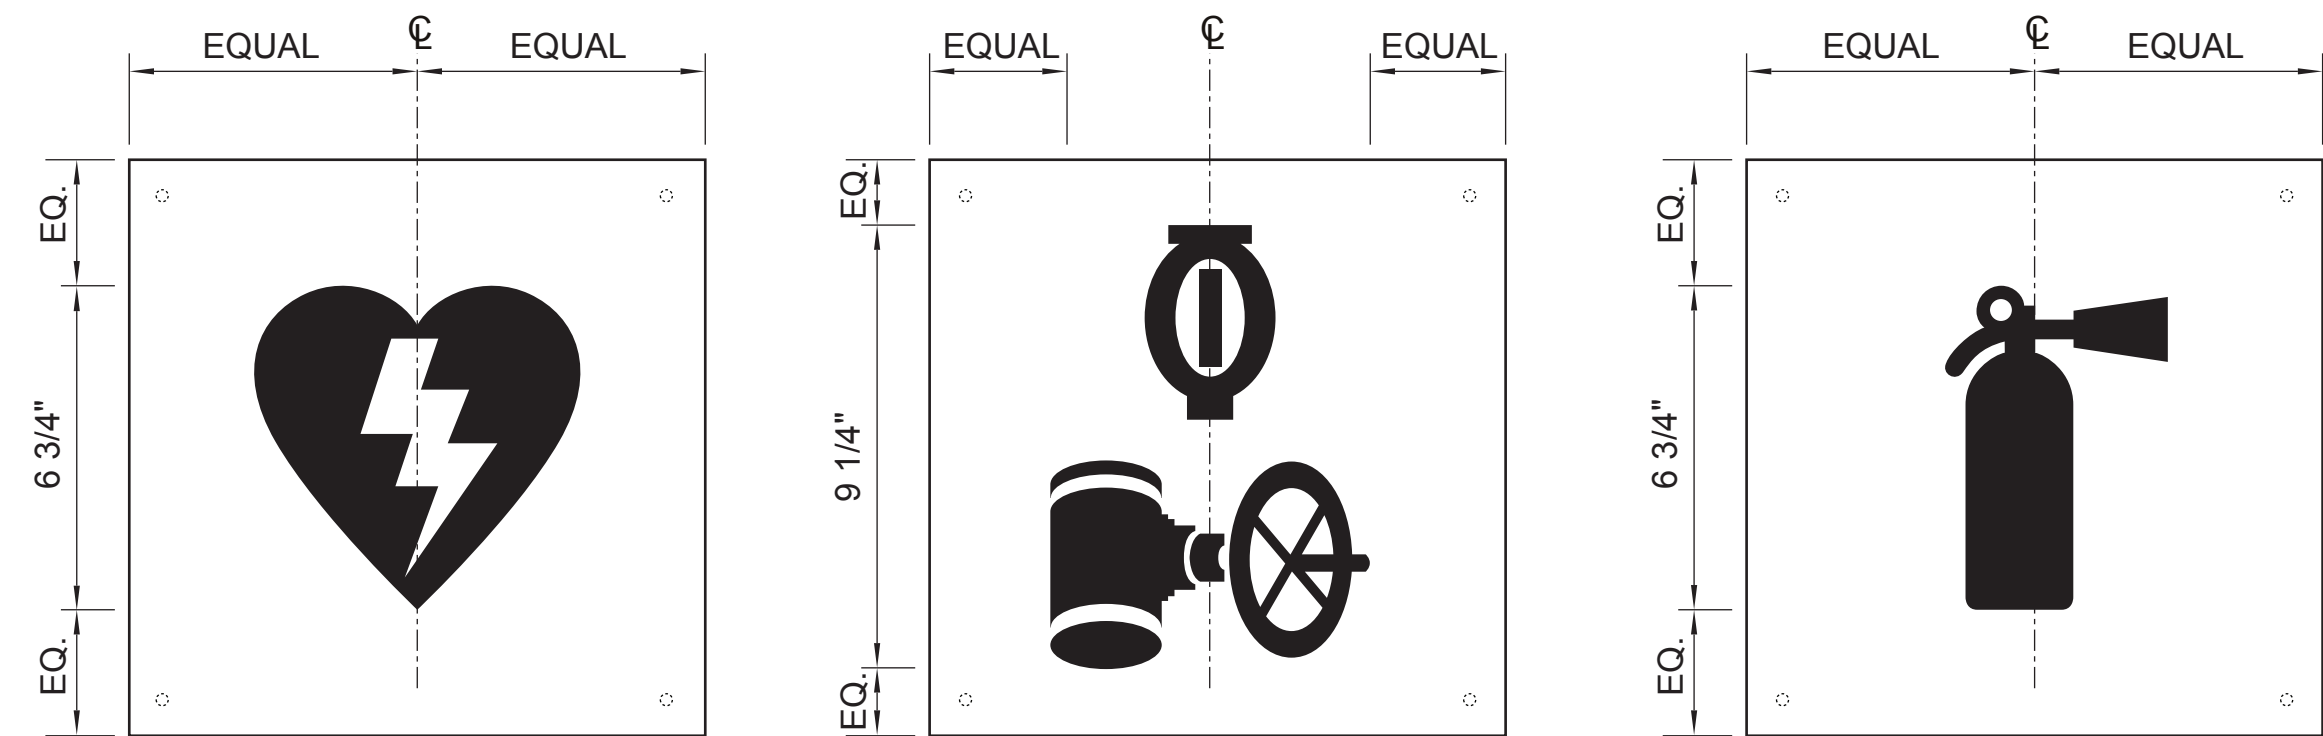

7 IFW - MESSAGE LAYOUTS
SCALE: 3"=1'-0"

DRAWING SCALE IS REDUCED 50% WHEN SHEET SIZE IS 17" x 22"
OR LARGER. SCALE IS 1/2" = 1' - 0"

										<									
--	--	--	--	--	--	--	--	--	--	---	--	--	--	--	--	--	--	--	--