





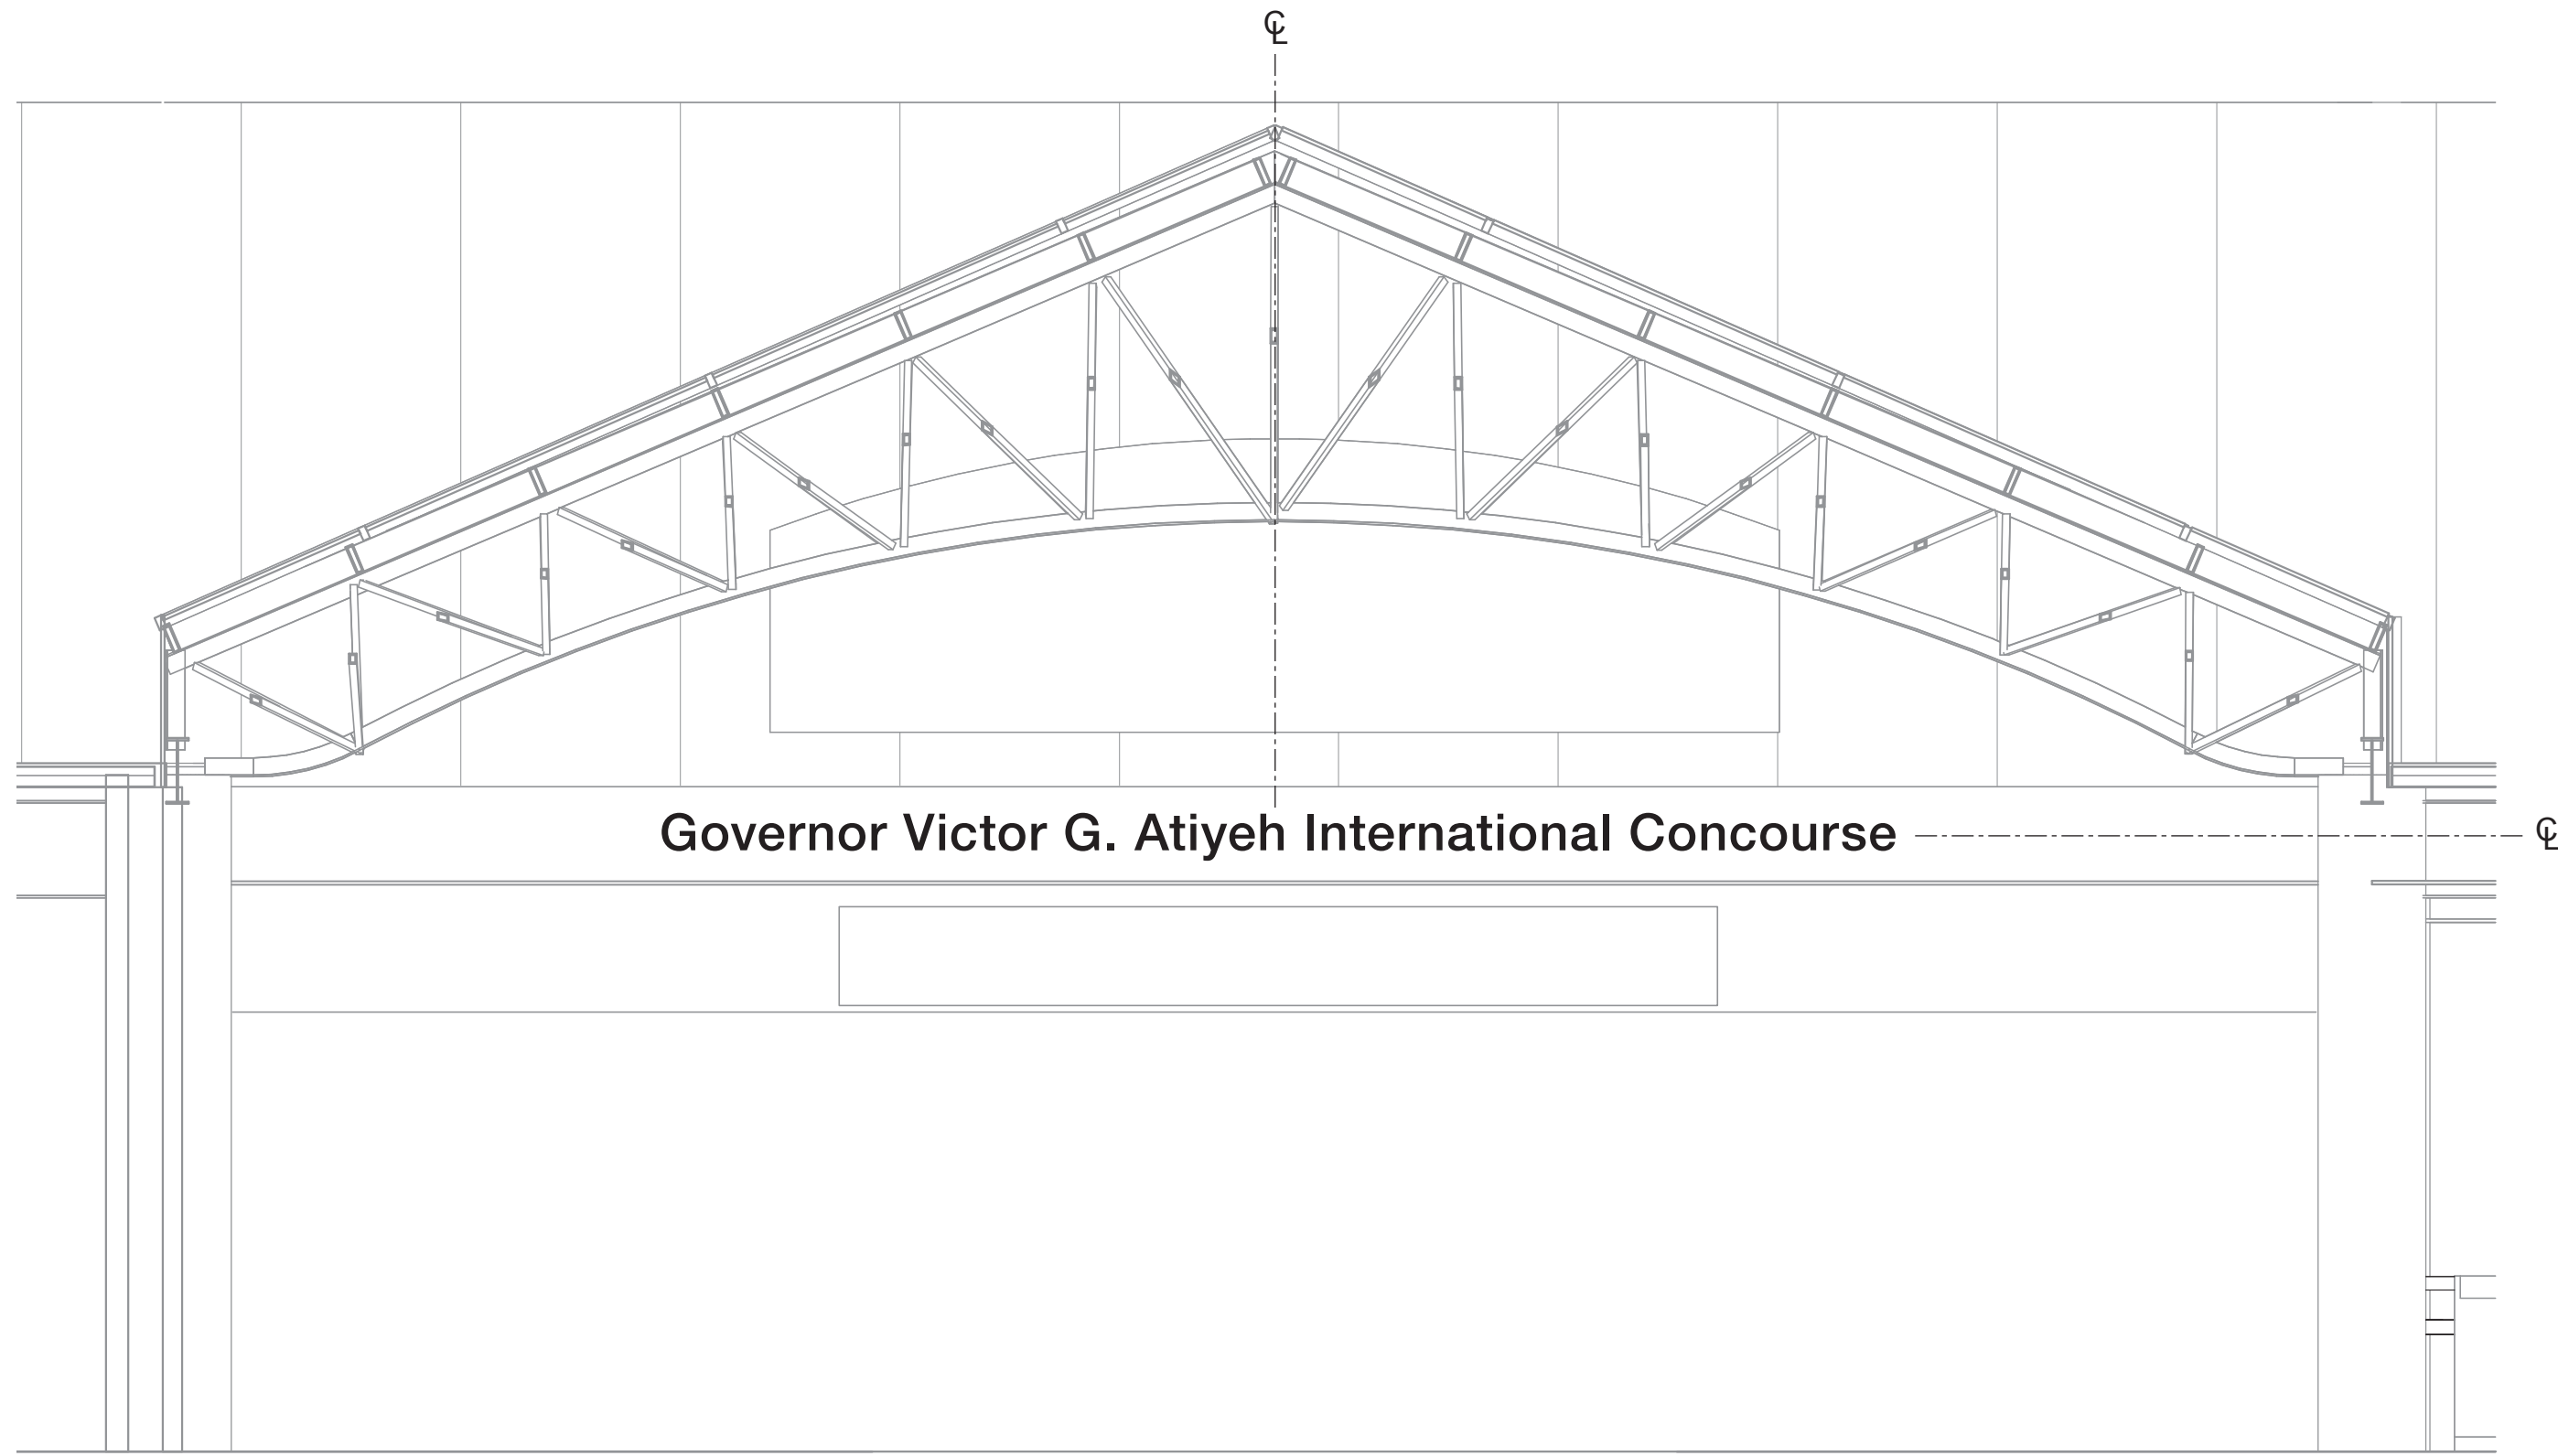


1 LG1 - MOUNTING CONDITION
SCALE: 1/4" = 1' - 0"

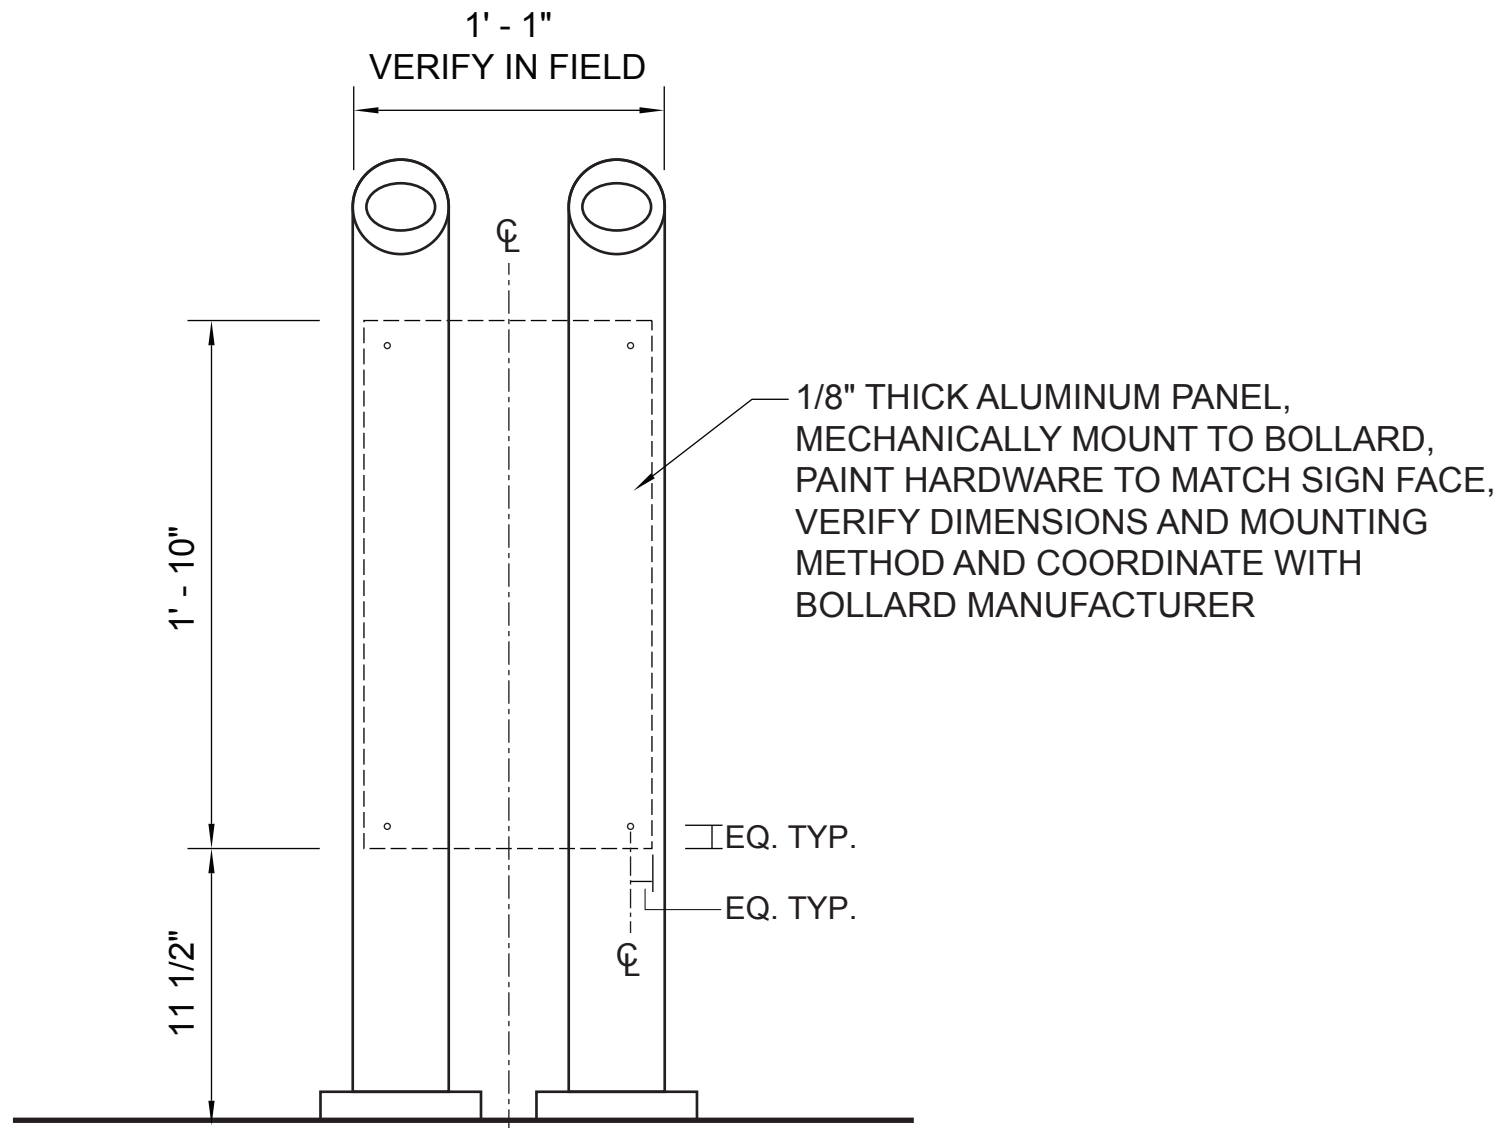


2 MW1 - MOUNTING CONDITION
SCALE: 1 1/2" = 1' - 0"

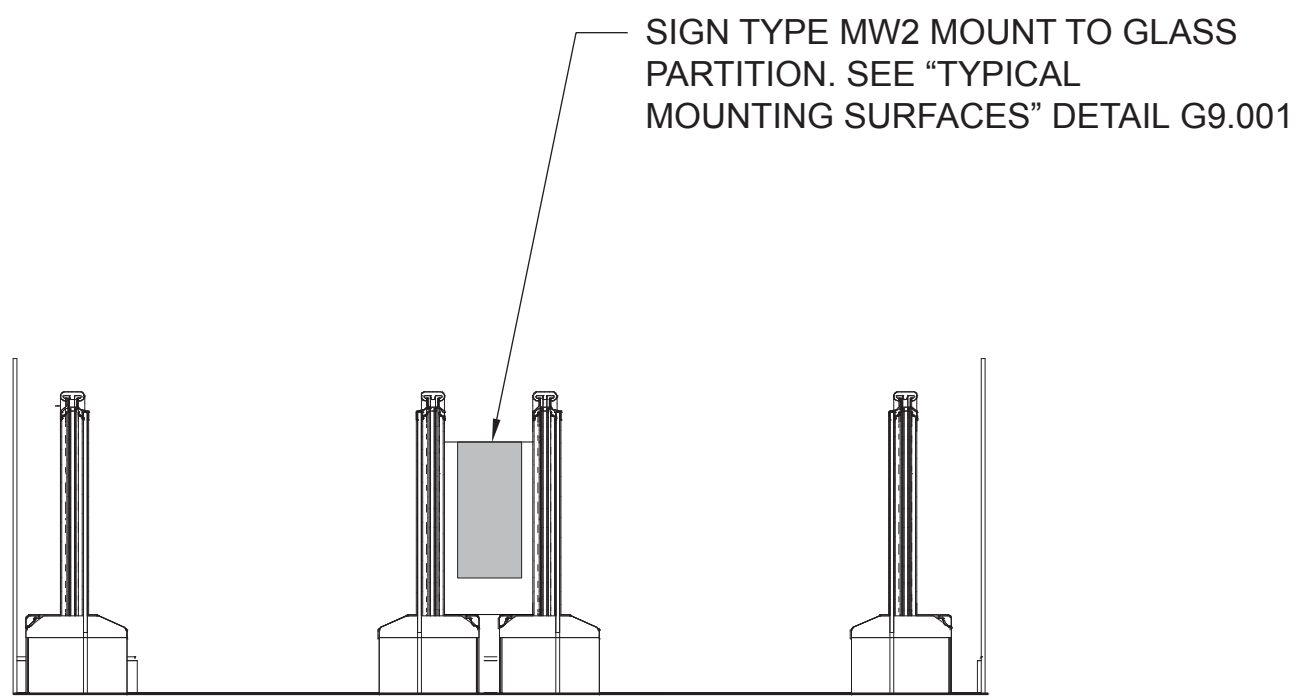


3 MW2 - MOUNTING CONDITION
SCALE: 1/2" = 1' - 0"

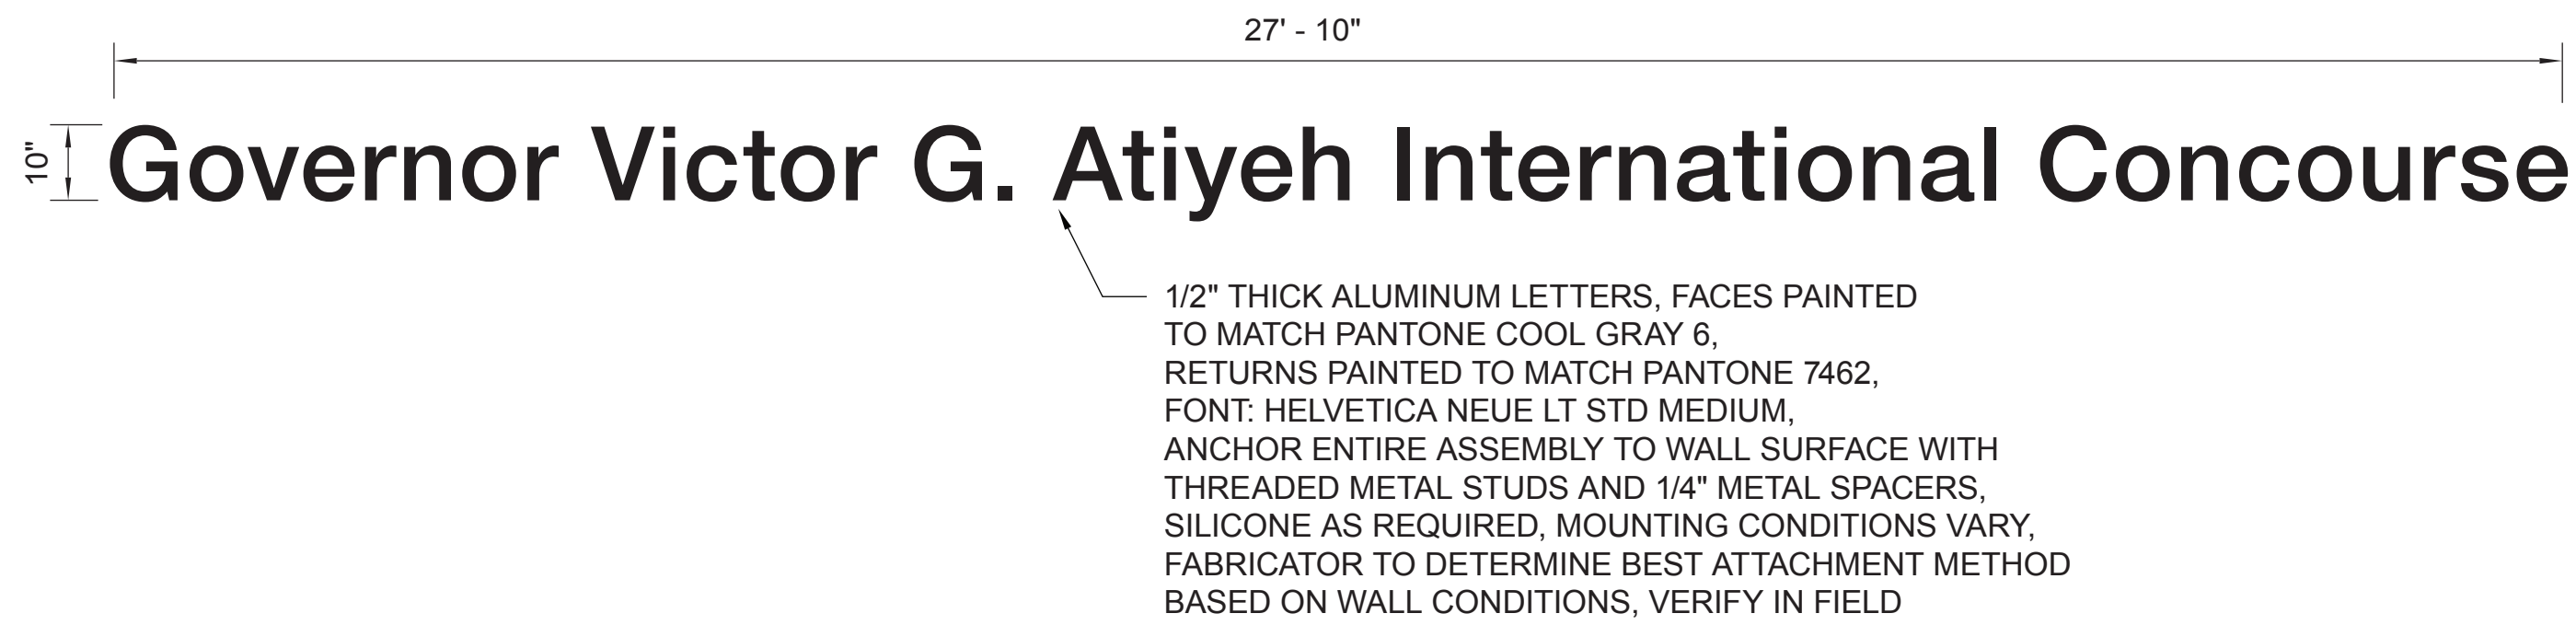

4 LG1 - ELEVATION
SCALE: 1/2" = 1' - 0"

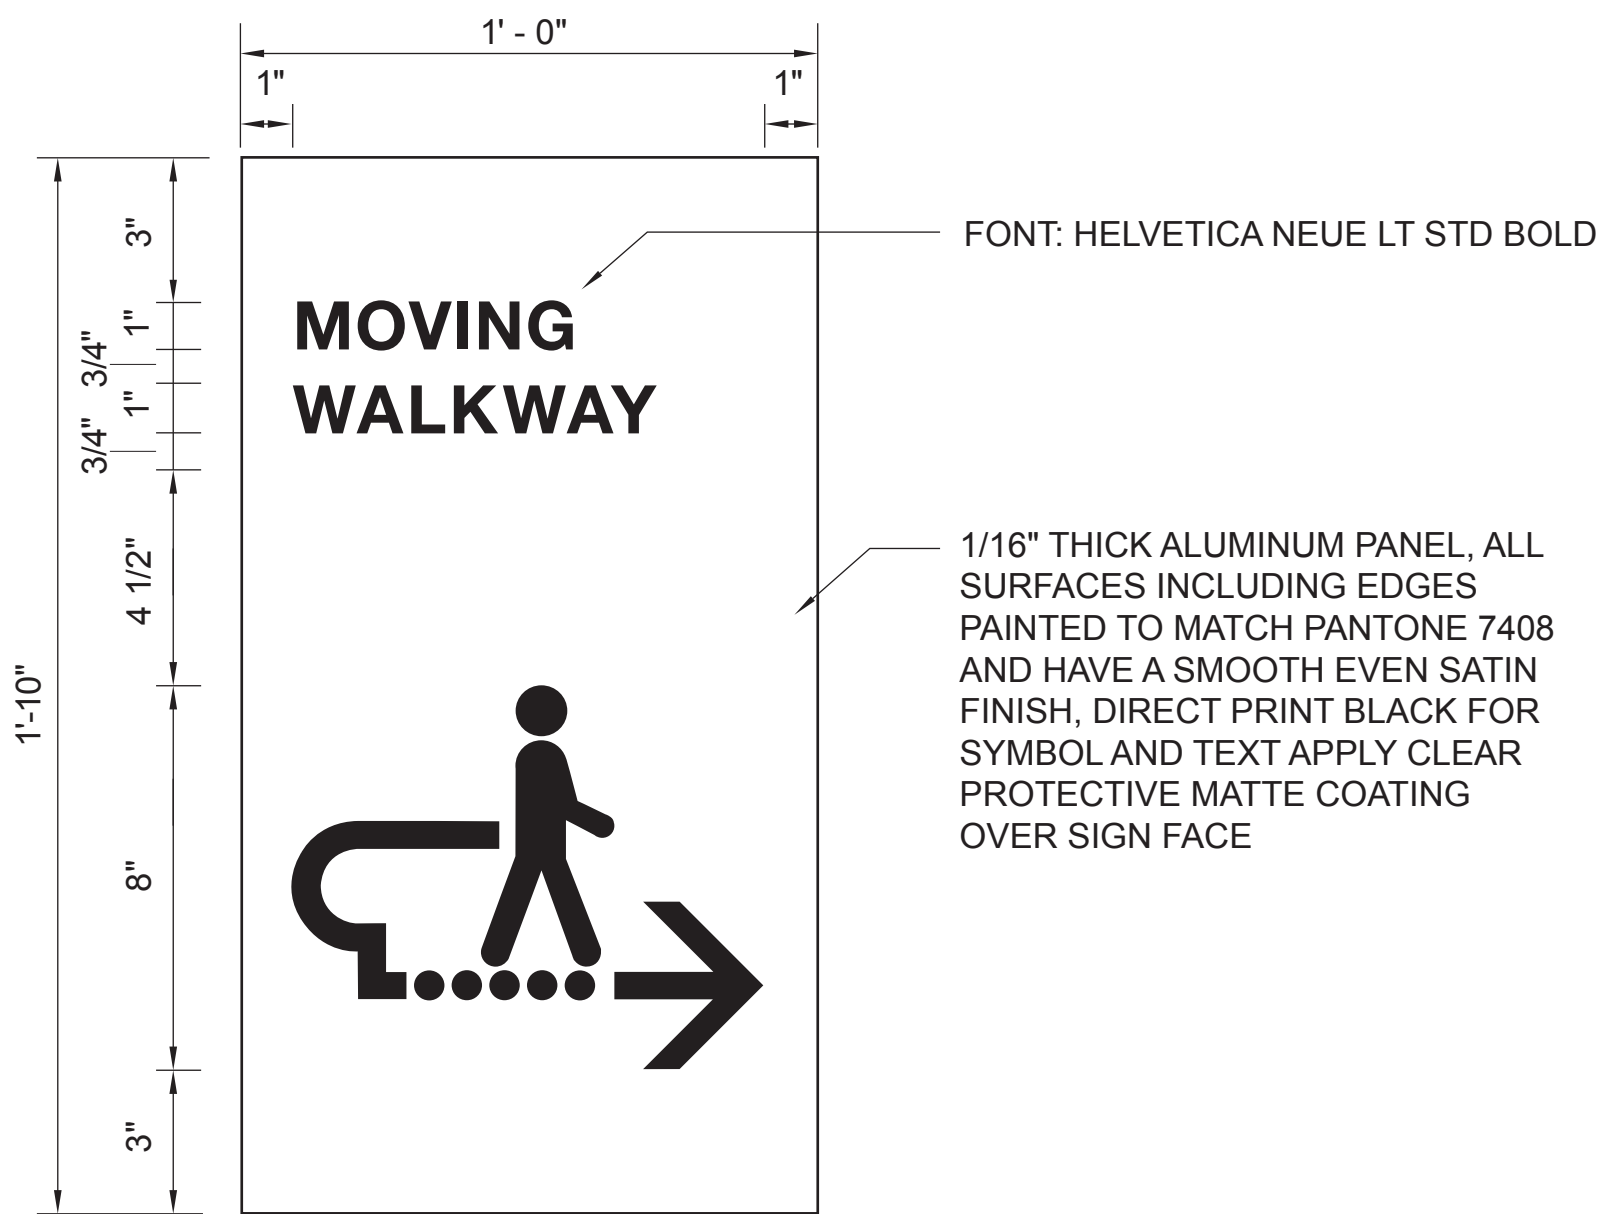

5 MW1 - ELEVATION
SCALE: 3" = 1' - 0"

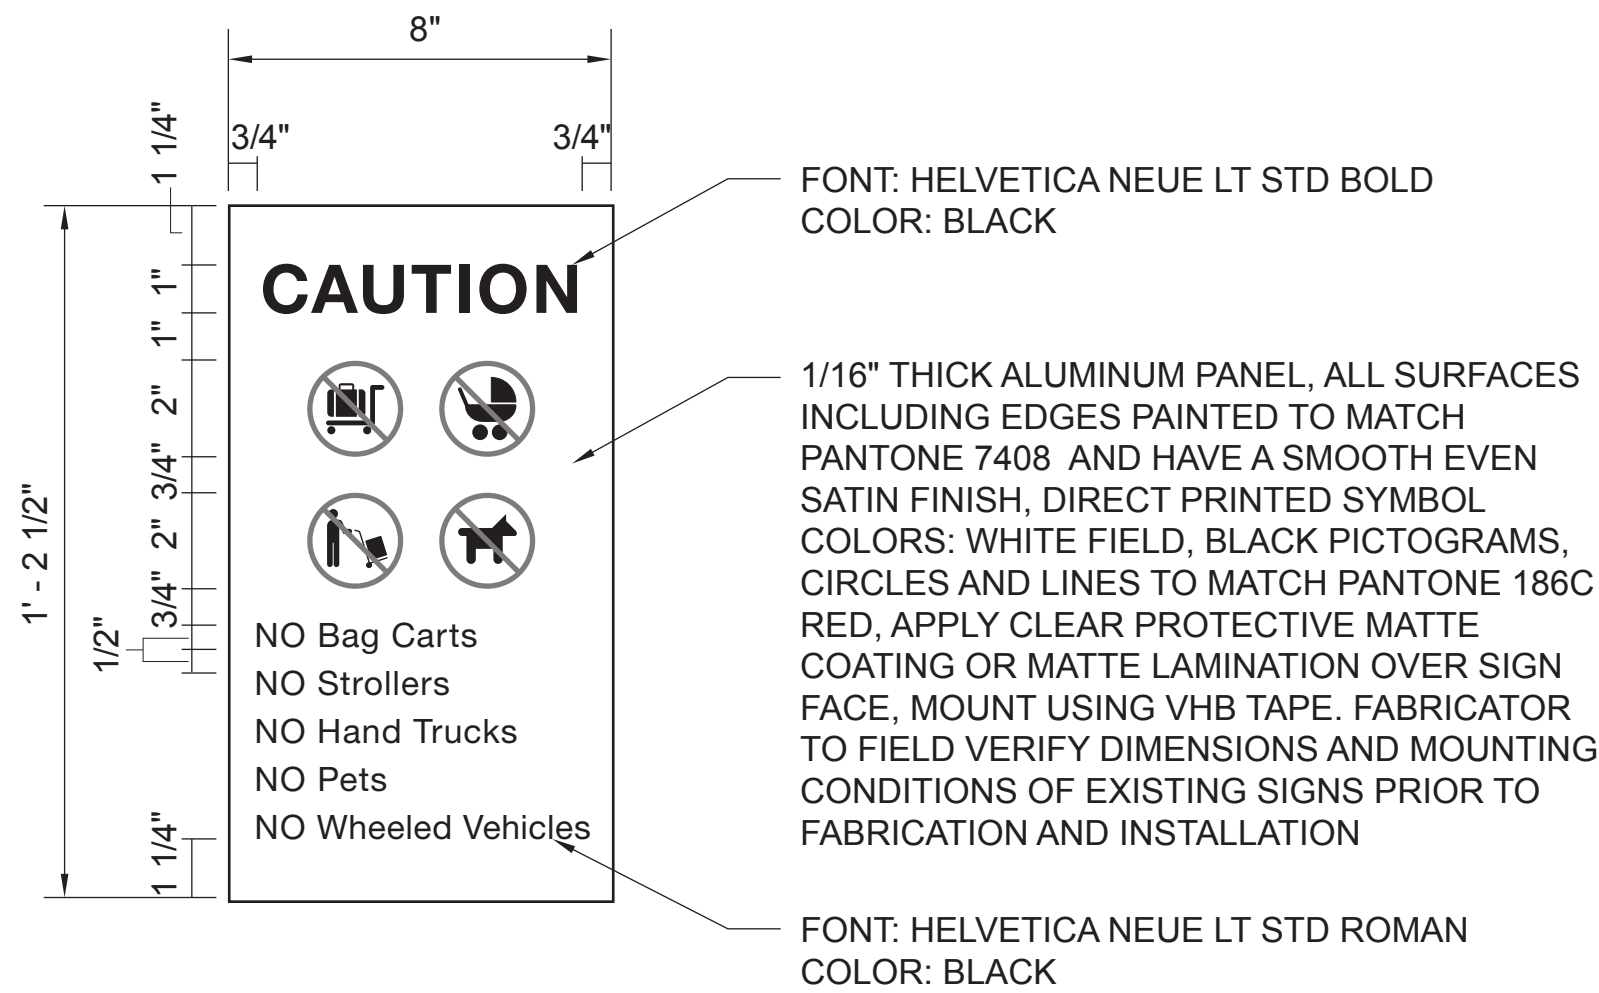

6 MW2 - ELEVATION
SCALE: 3" = 1' - 0"

DRAWING SCALE IS REDUCED 50% WHEN SHEET SIZE IS 17" x 22"
DRAWING SCALE IS REDUCED 50% WHEN SHEET SIZE IS 17" x 22"

																														PORTLAND INTERNATIONAL AIRPORT										SUBMITTED BY JAY OSTLUND			
										dbc architecture										Mayer/Reed										TERMINAL AND CONCOURSES WAYFINDING SIGNAGE										DESIGNED BY B. STEVENS			
										2505 se 11th ave #328 portland, Oregon 97204										Mayer/Reed, Inc. 925 SW 6th Ave, Ste 425 Portland, Oregon 97204										SIGN DETAILS 22										DRAWN BY B. STEVENS			
										503.504.1230 dbcarchitecture.com										503.223.5953																				CHECKED BY K. FRY			
										2026D004										103101																				DATE AUGUST 2026			
	SHEET NO. 227		TYPE CD	
	DRAWING NO. PDX 2026-512		DISC. BY: NO. G9.122	