





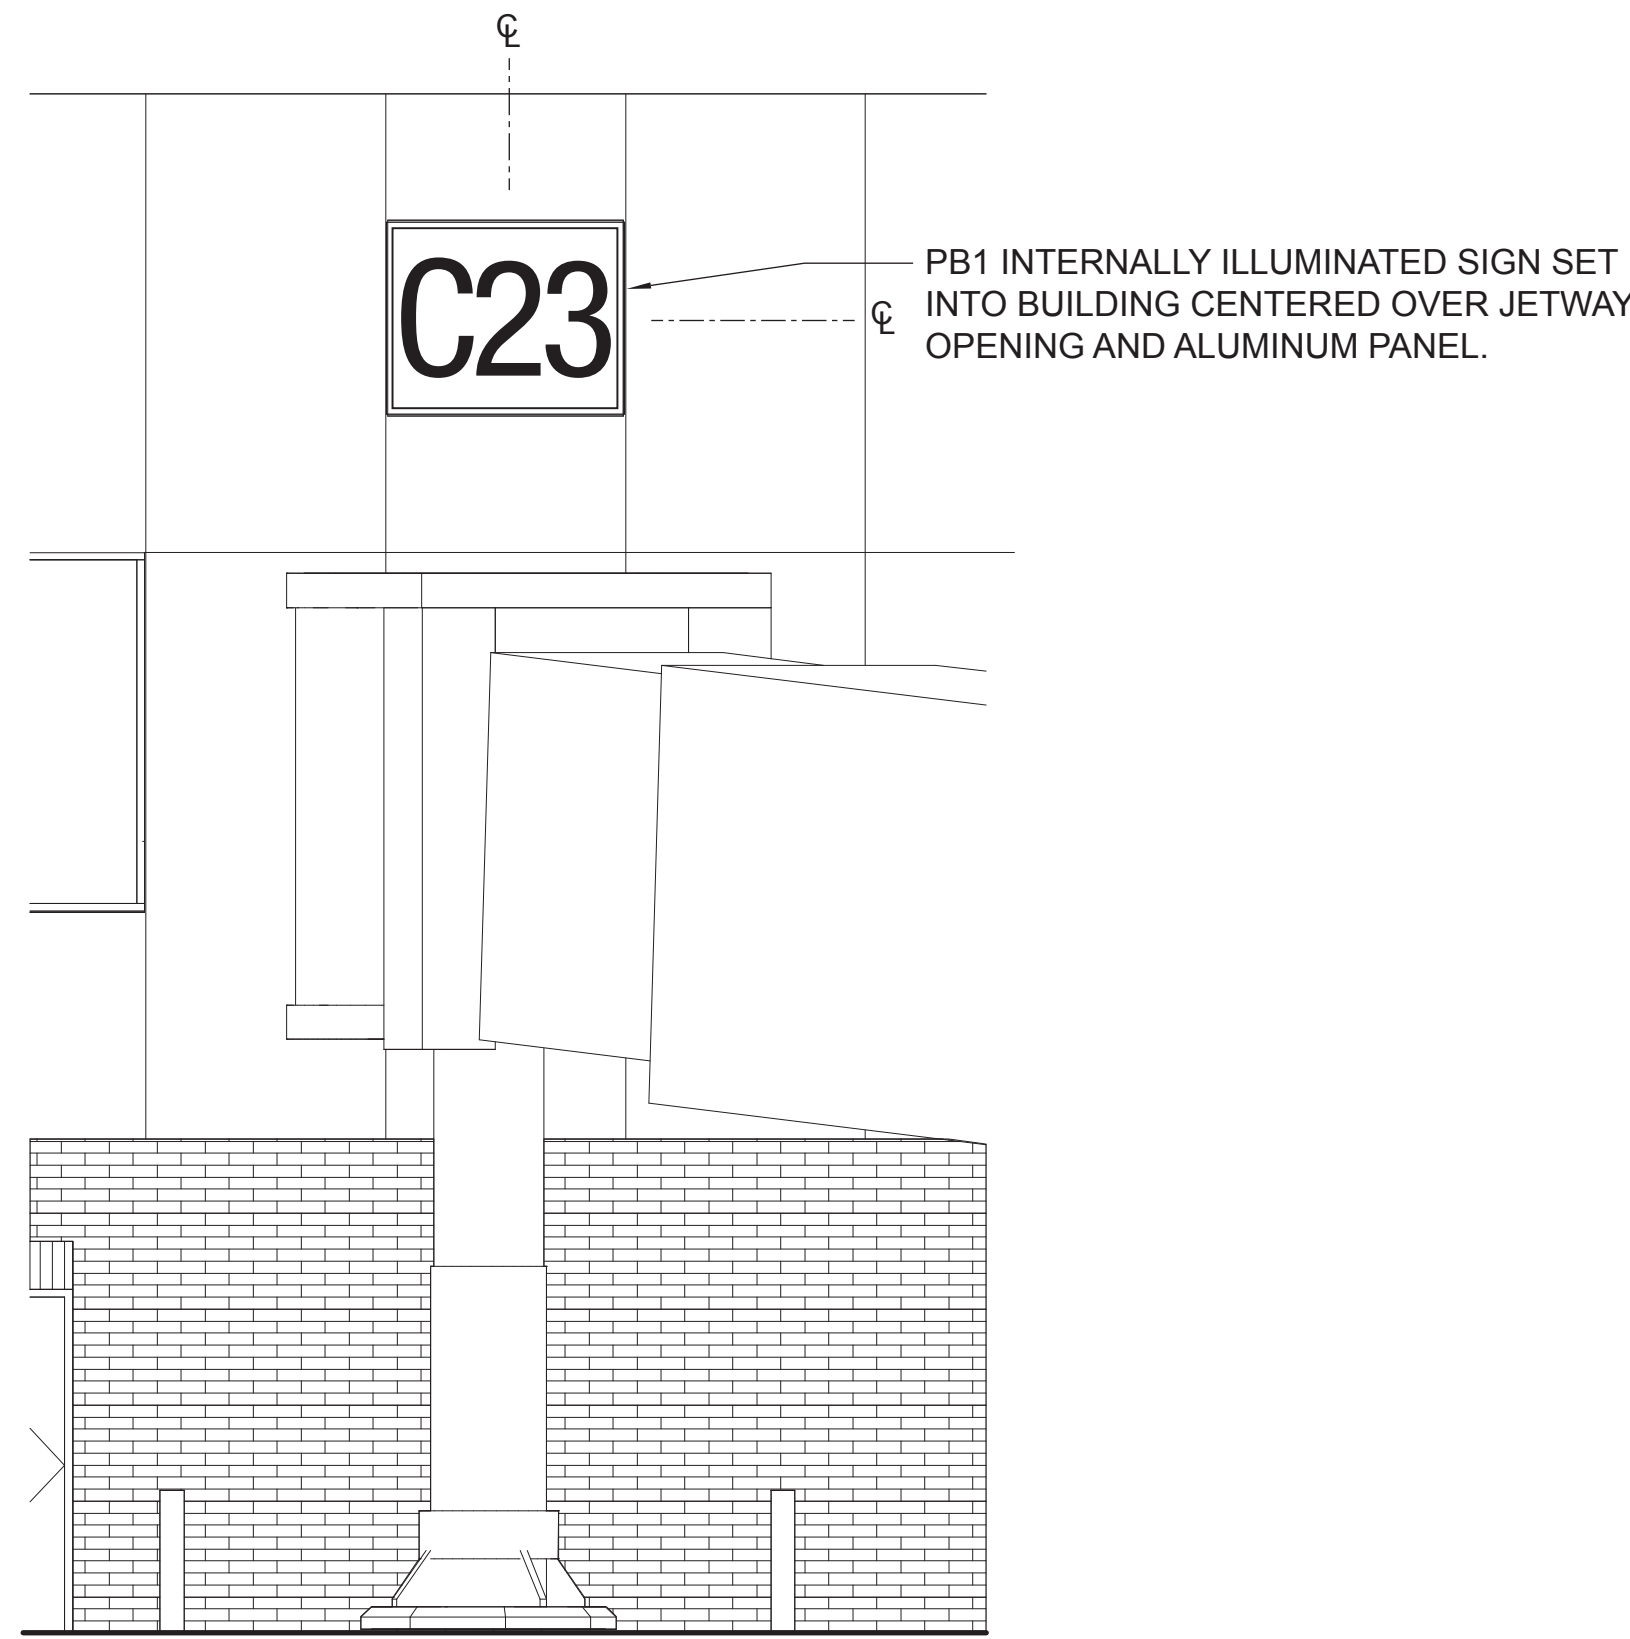


1 PB1 - MOUNTING CONDITION
SCALE: 1/4" = 1' - 0"

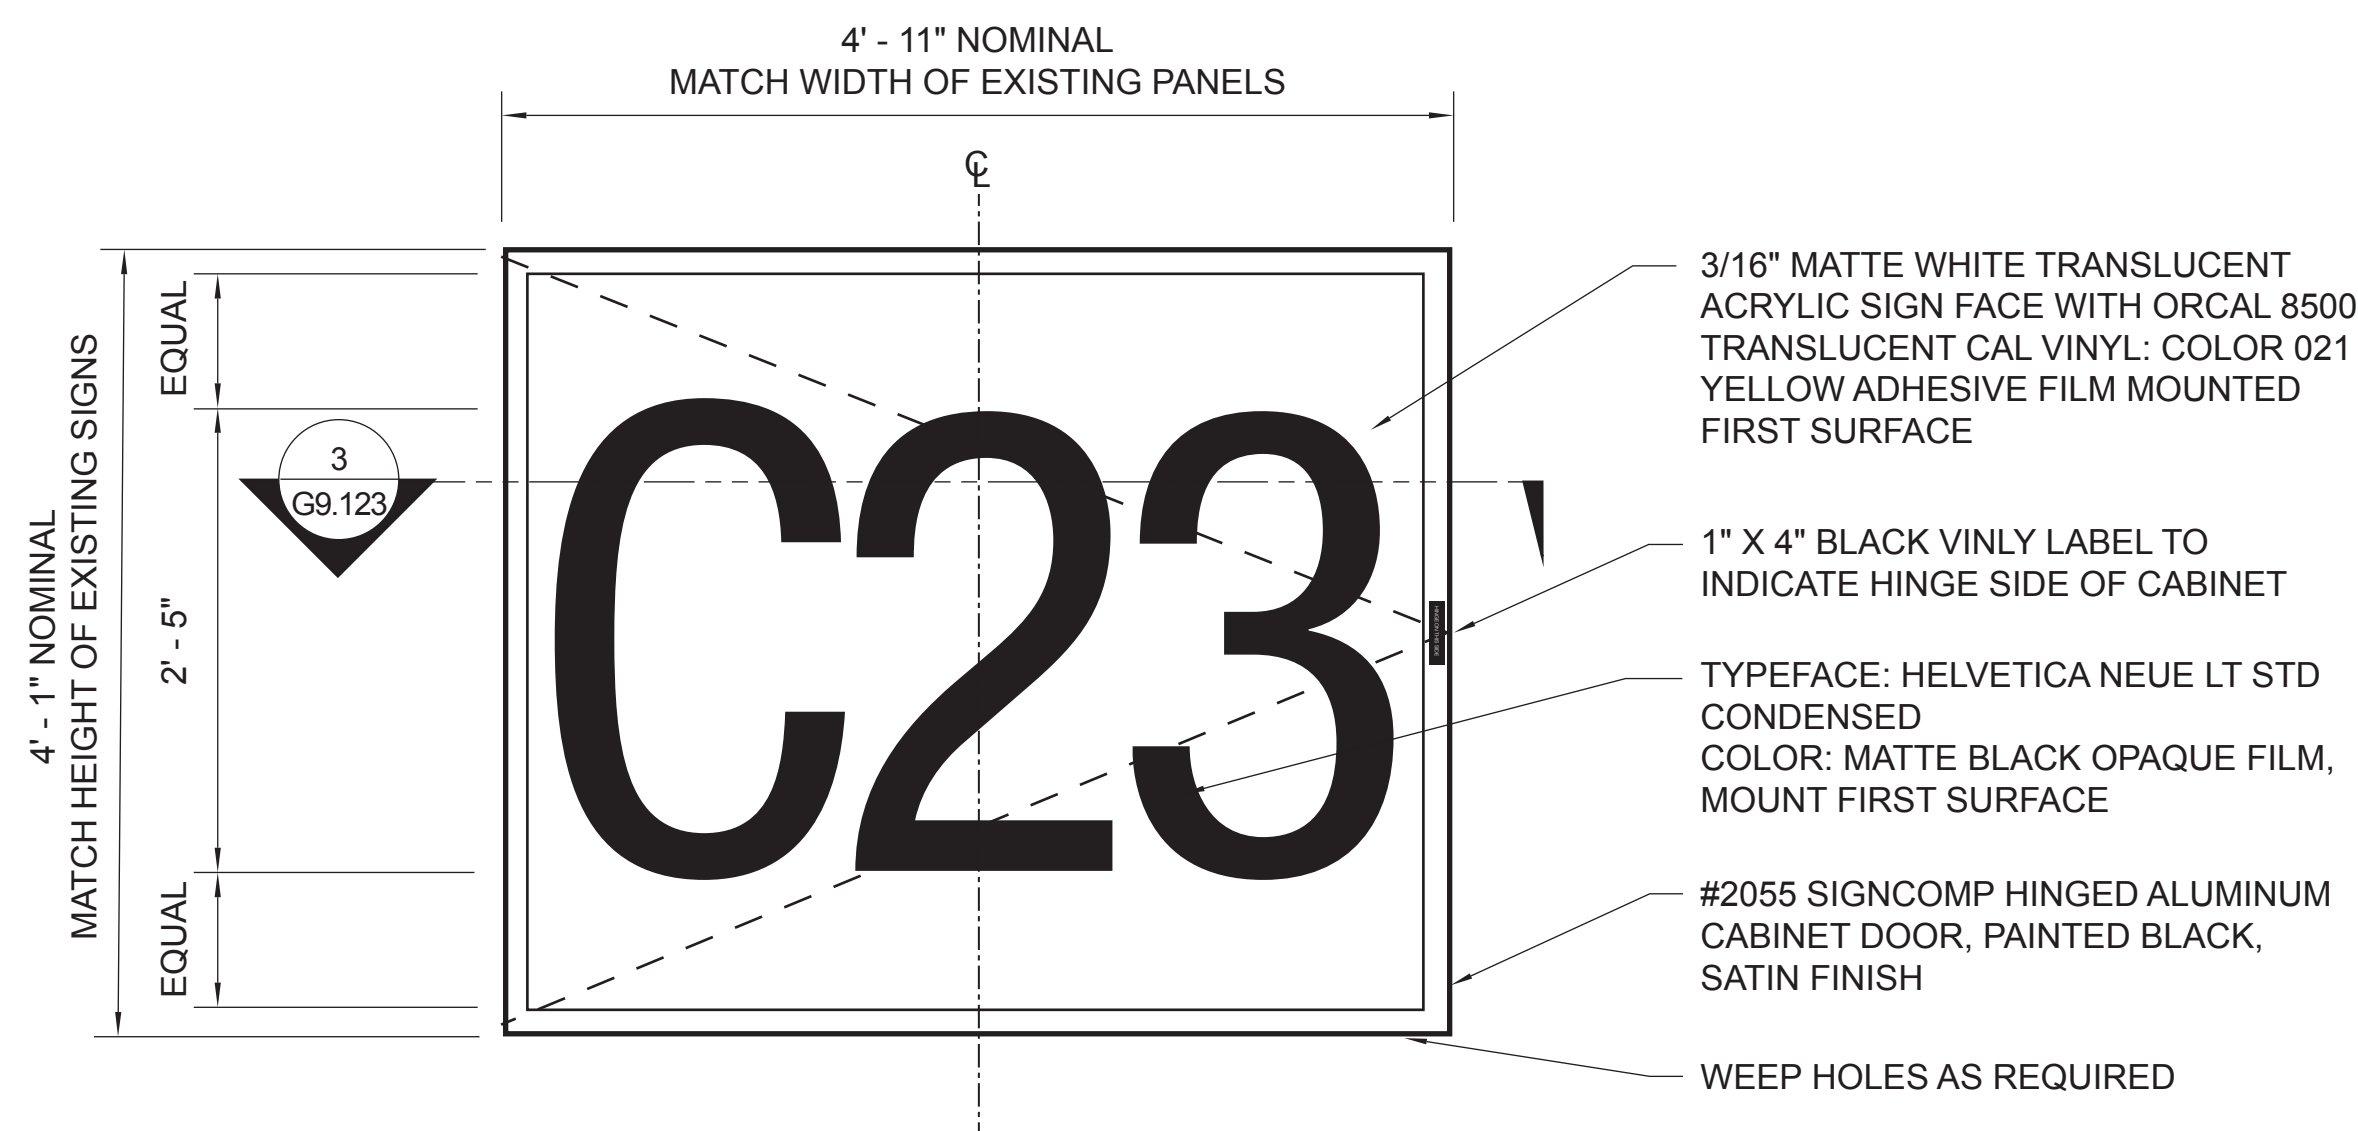

2 PB1 - ELEVATION
SCALE: 1" = 1' - 0"

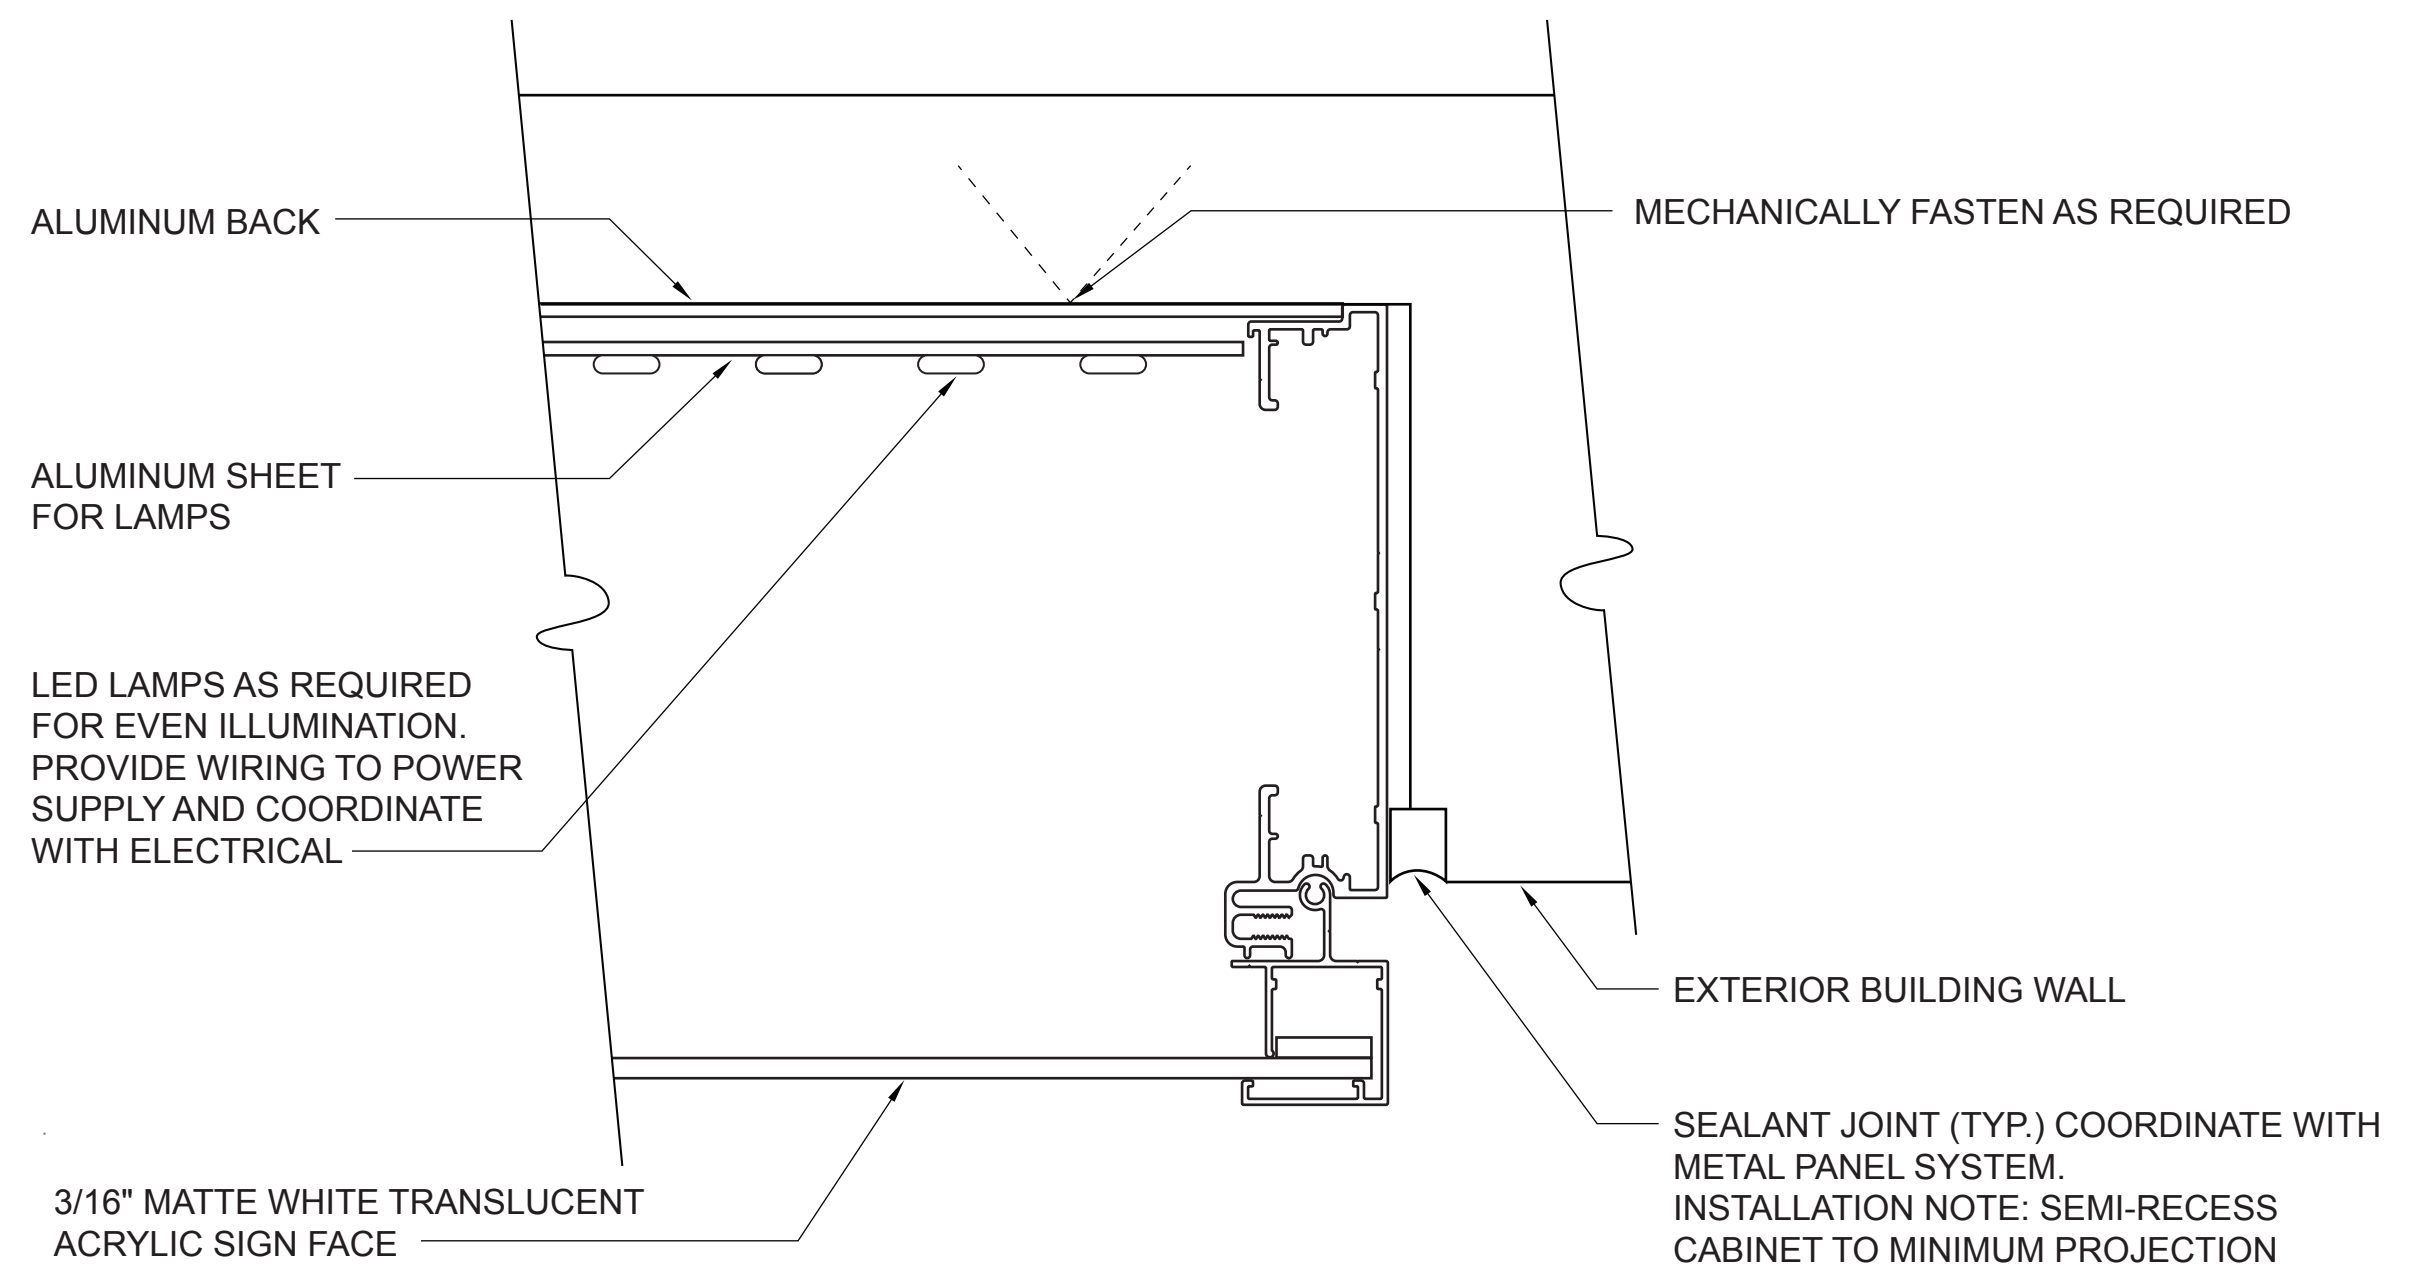

4 PB1 - DETAIL
SCALE: HALF SIZE

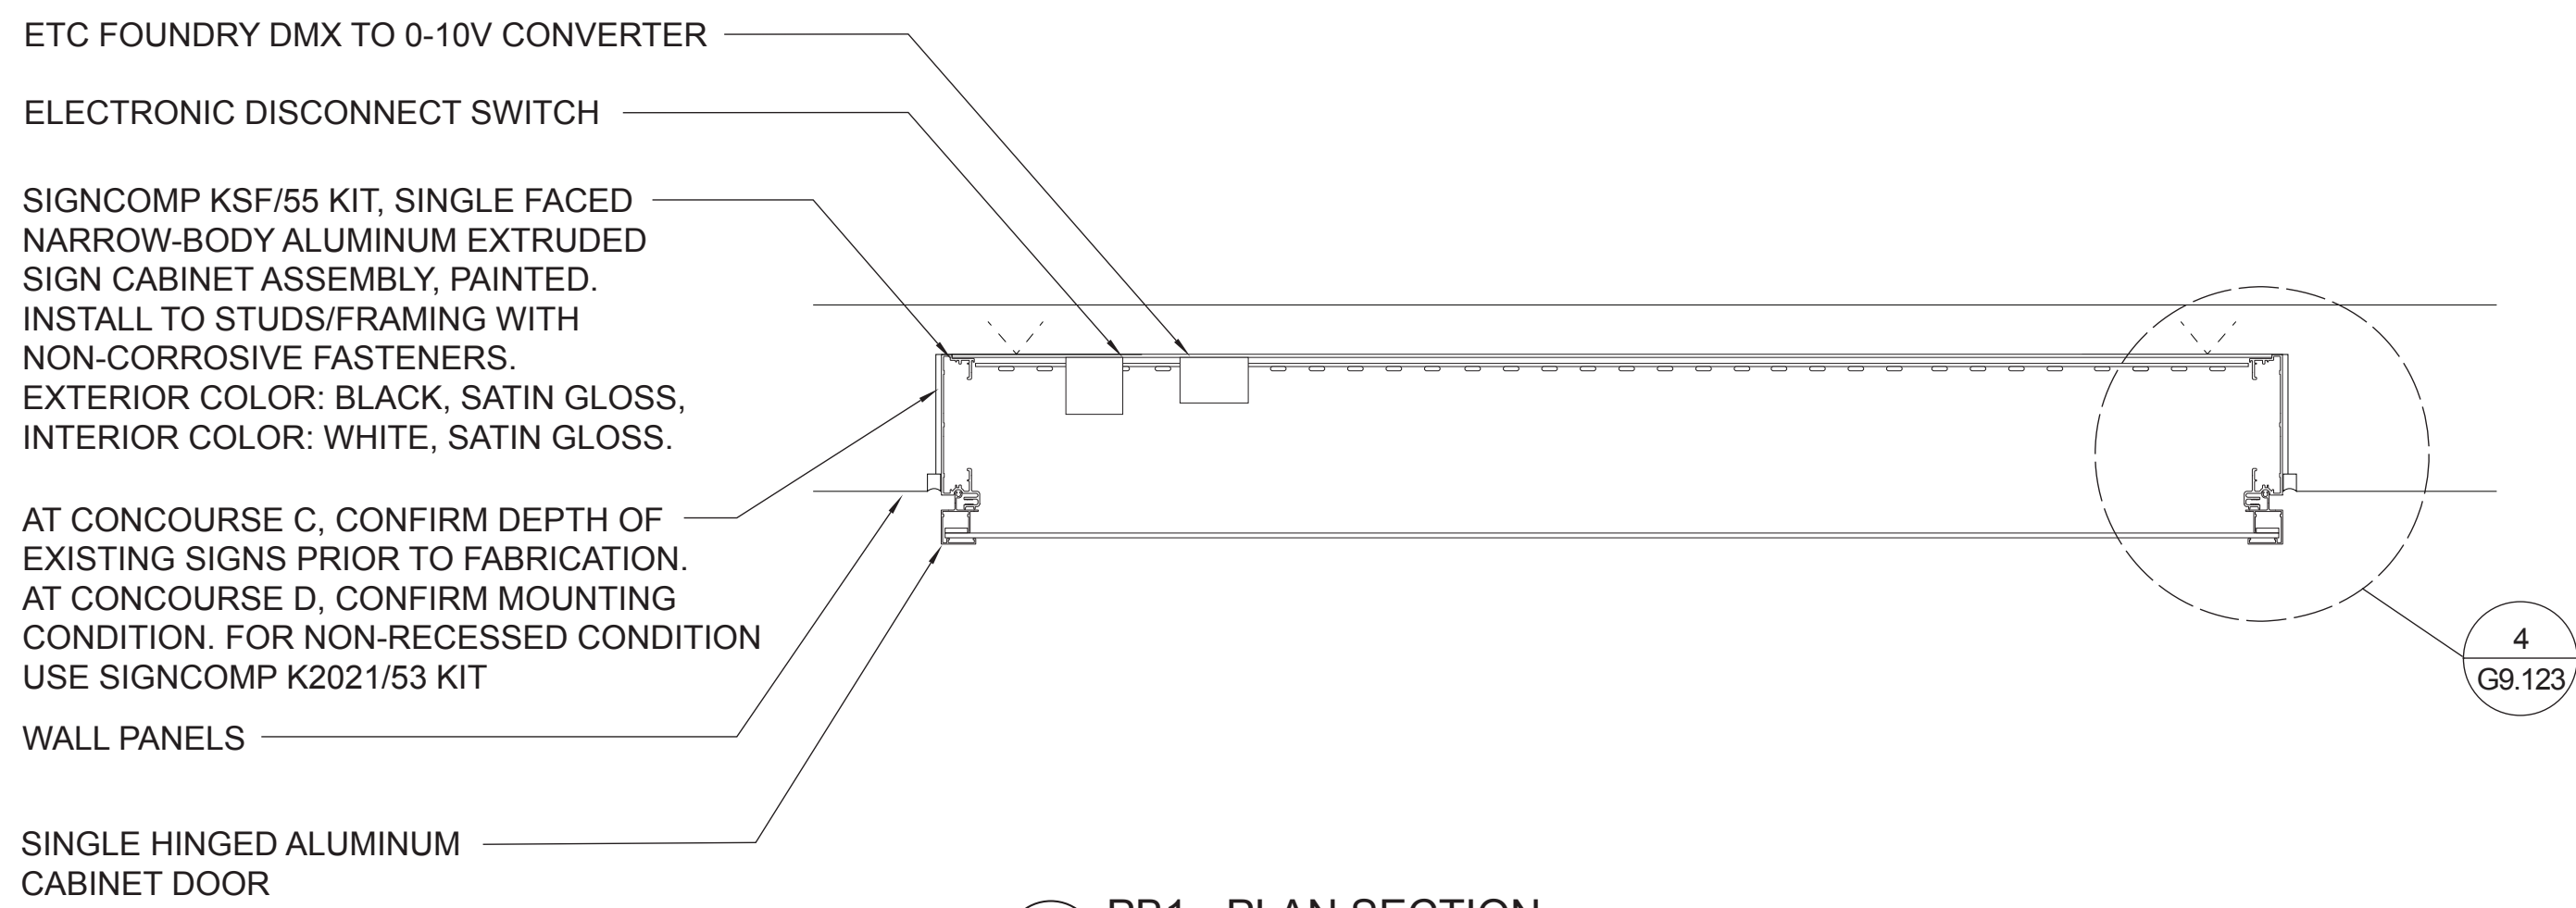

3 PB1 - PLAN SECTION
SCALE: 1 1/2" = 1' - 0"

DRAWING SCALE IS REDUCED 50% WHEN SHEET SIZE IS 17" x 22".
DRAWING SCALE IS REDUCED 50% WHEN SHEET SIZE IS 17" x 22".
DRAWING SCALE IS REDUCED 50% WHEN SHEET SIZE IS 17" x 22".

																														PORTLAND INTERNATIONAL AIRPORT TERMINAL AND CONCOURSES WAYFINDING SIGNAGE SIGN DETAILS 23										SUBMITTED BY JAY OSTLUND DESIGNED BY B. STEVENS DRAWN BY B. STEVENS CHECKED BY K. FRY DATE AUGUST 2026 <table><tr><td>SHEET NO.</td><td>228</td><td>TYPE</td><td>CD</td></tr><tr><td colspan="2">DRAWING NO. PDX 2026-512</td><td colspan="2">DISC. SHEET NO. G9.123</td></tr></table>				SHEET NO.	228	TYPE	CD	DRAWING NO. PDX 2026-512		DISC. SHEET NO. G9.123	
SHEET NO.	228	TYPE	CD	
DRAWING NO. PDX 2026-512		DISC. SHEET NO. G9.123	
										dbc architecture Mayer/Reed, Inc. 2505 se 11th ave #328 portland, or 97202 503.564.1230 dbcarchitecture.com										400 BRADLEY SHANE LANDSCAPE ARCHITECT																															
										20260004 EAN										103101 RAJ																															