
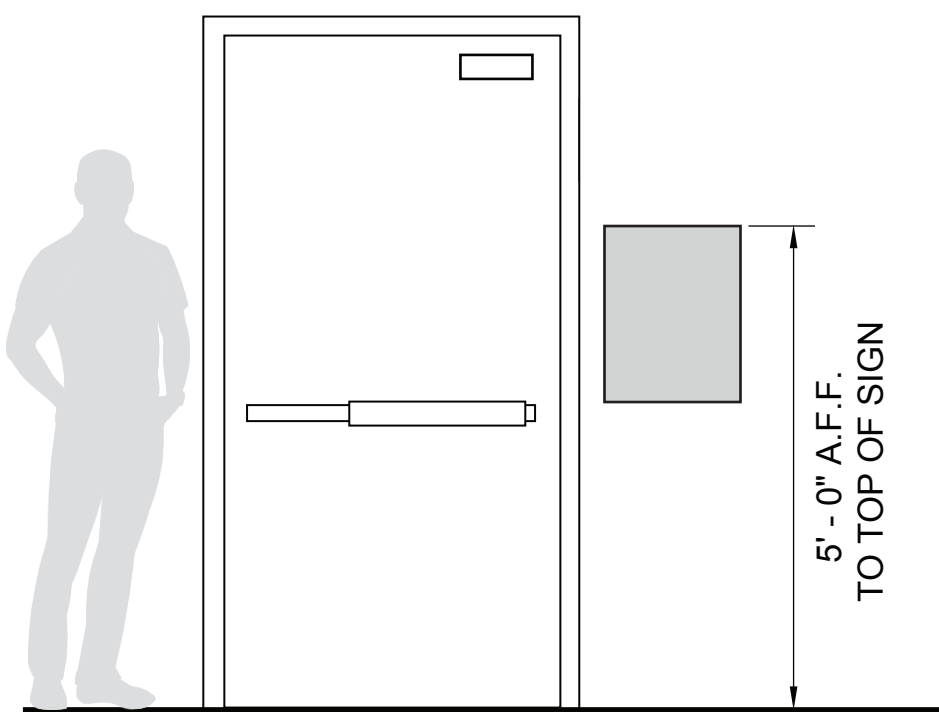



CAN YOU SEE THE AIRPLANES? THE ADJACENT SAMPLES SHOW THREE DIFFERENT LEVELS OF SHADING. SET LINES FOR VIEWING AND PRINTING CONTENT ARE OPTIMIZED. WHEN ALL THREE PLANES ARE VISIBLE, THIS GUIDANCE IS PROVIDED FOR REFERENCE ONLY.

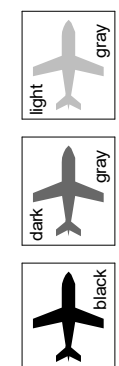


NOTES:

- FABRICATOR TO CONFIRM MOUNTING LOCATION.

1 ST2 - MOUNTING CONDITION
SCALE: 1/2" = 1' - 0"

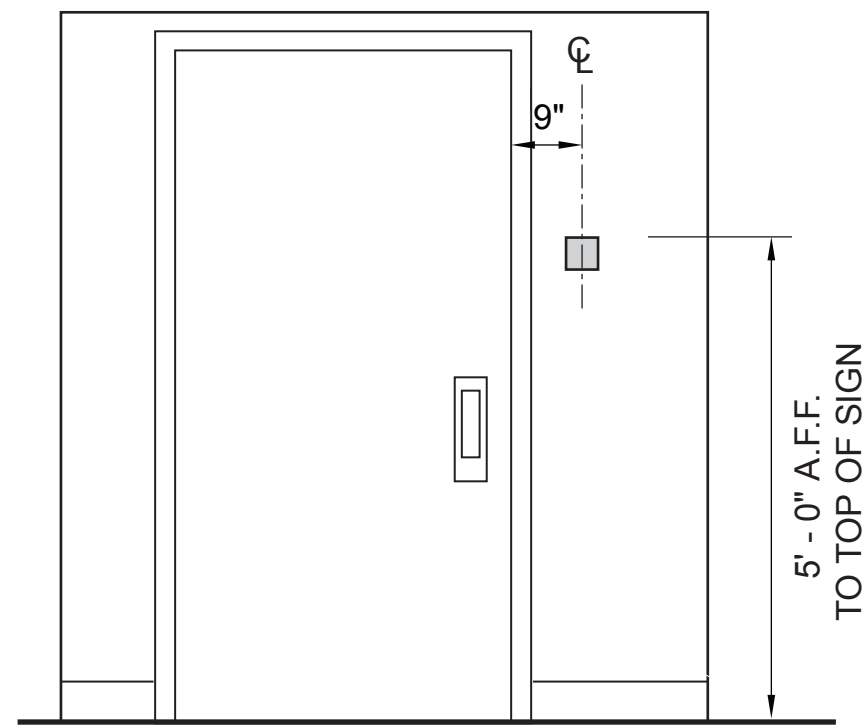


2 ST3 - MOUNTING CONDITION
SCALE: 1/2" = 1' - 0"

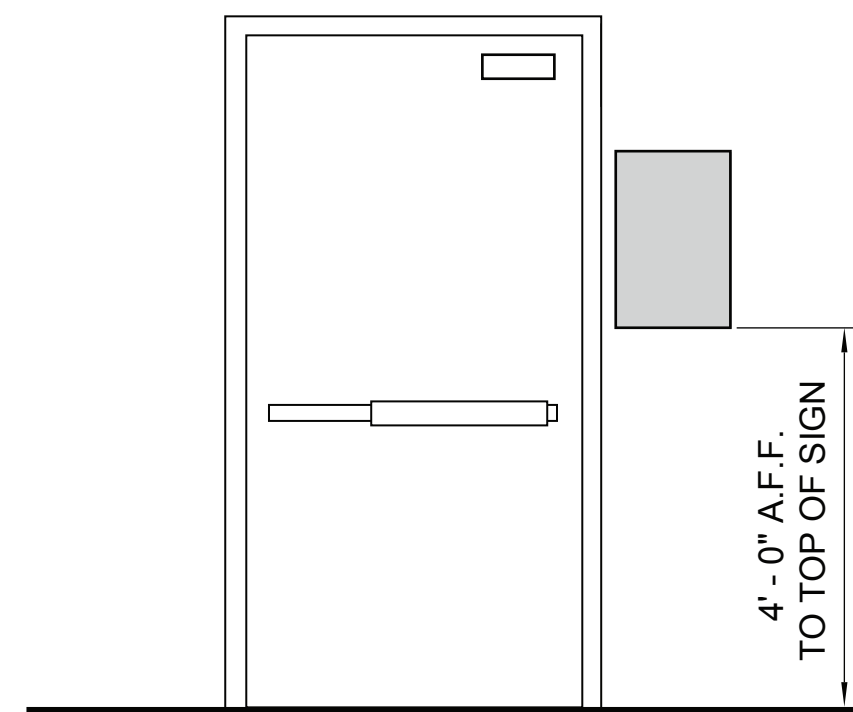


NOTES:

- FABRICATOR TO CONFIRM MOUNTING LOCATION.


3 ST4 - MOUNTING CONDITION
SCALE: 1/2" = 1' - 0"

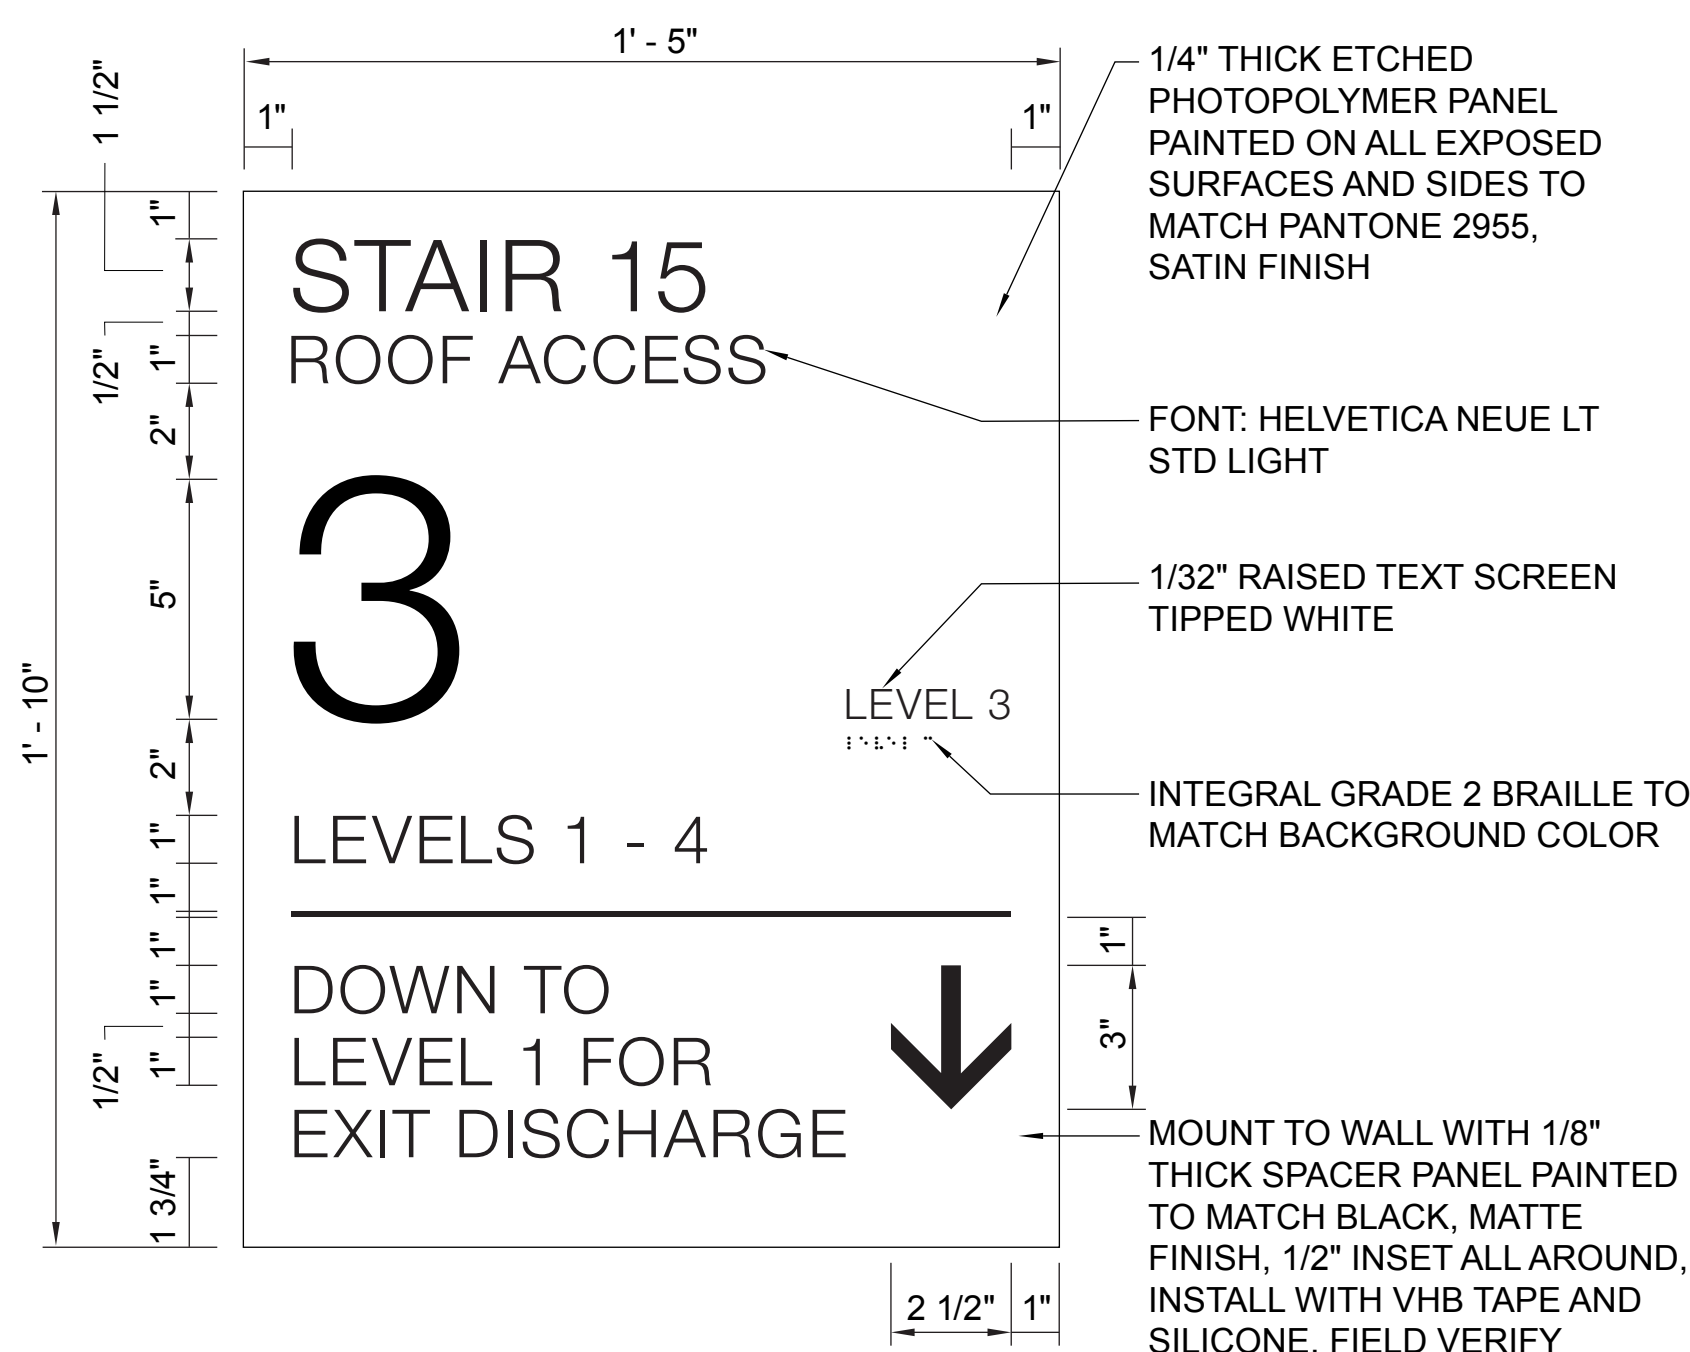

4 ST2 - ELEVATION
SCALE: 3" = 1' - 0"

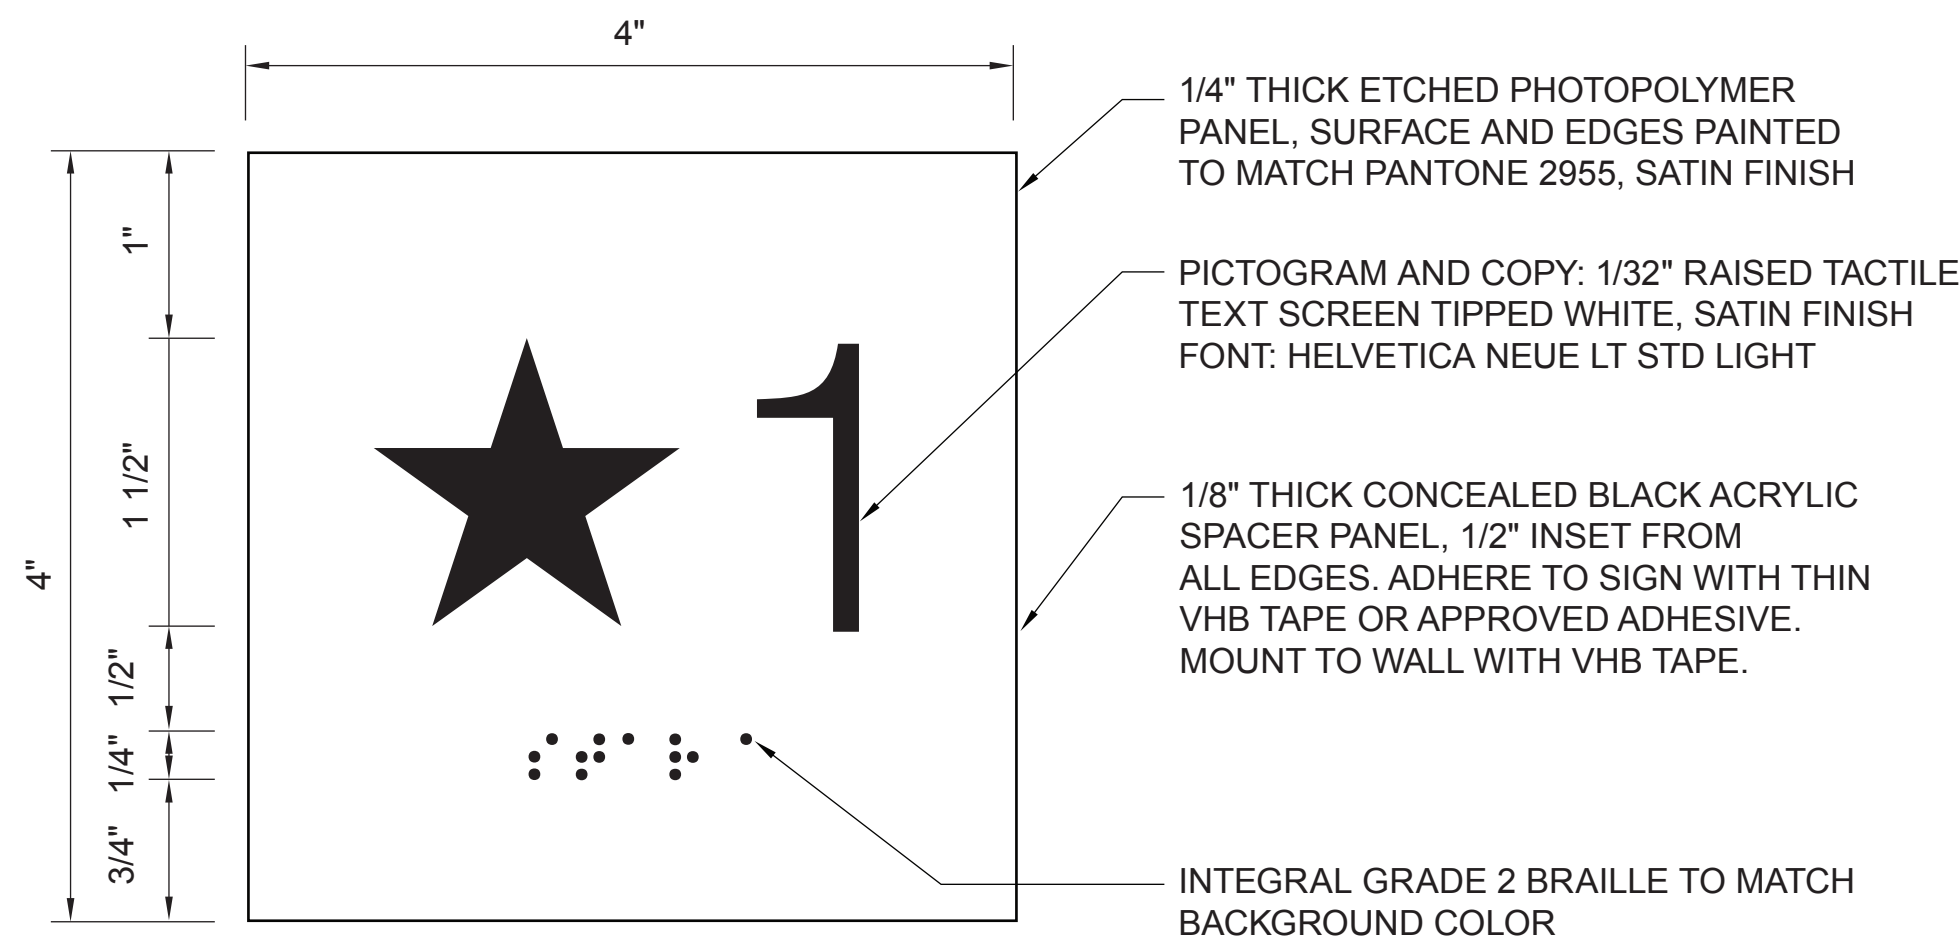


5 ST3 - ELEVATION
SCALE: FULL SIZE

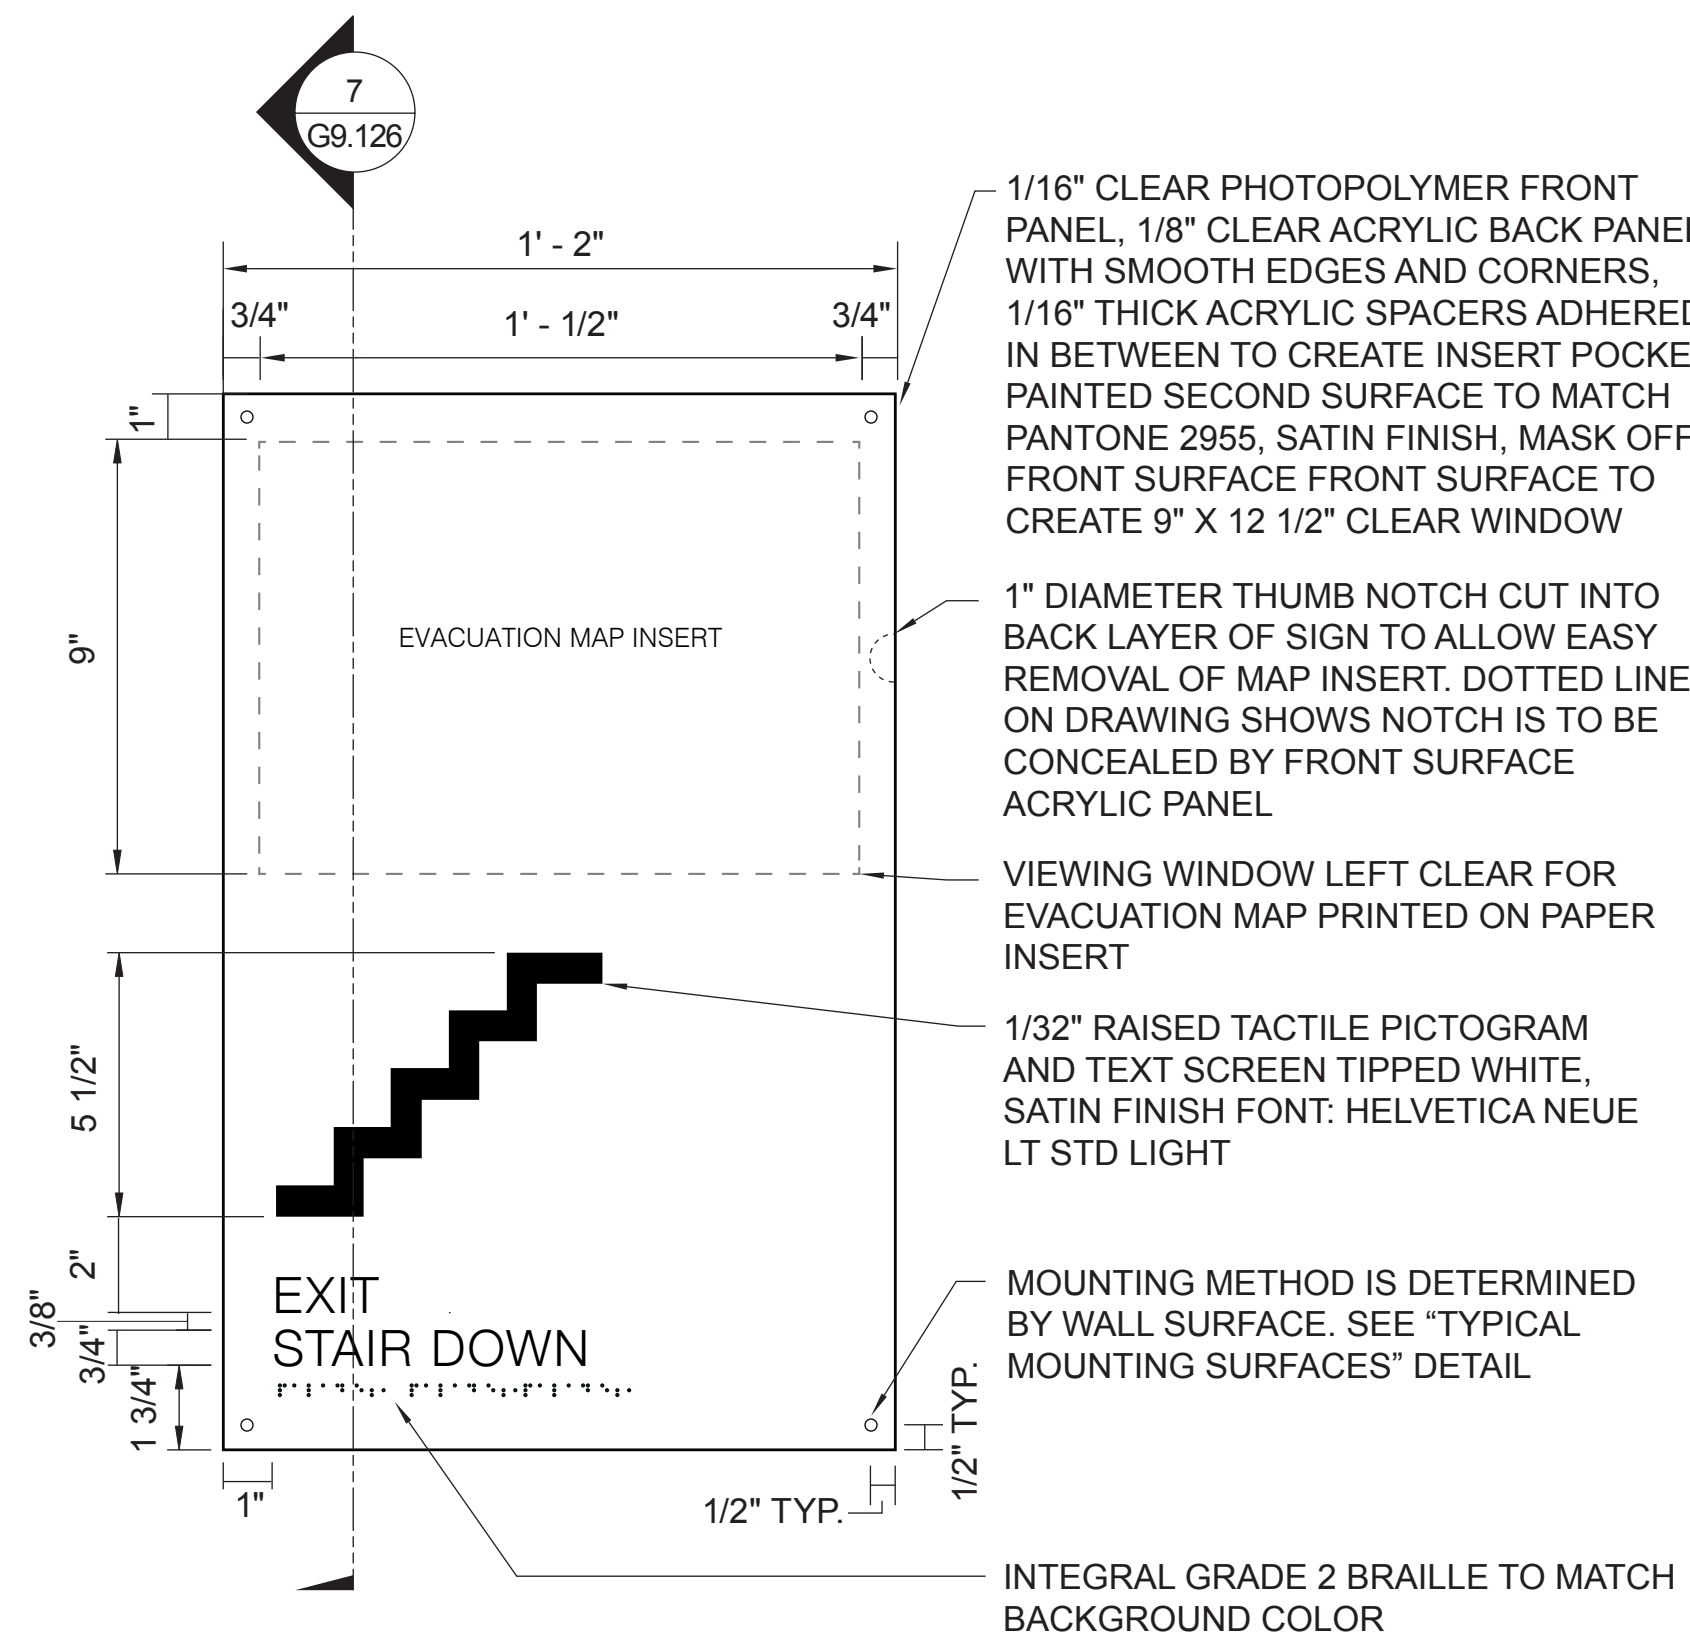

6 ST4 - ELEVATION
SCALE: 3" = 1' - 0"

NOTE:

- EVACUATION MAPS PROVIDED BY PORT, INSTALLED BY FABRICATOR.

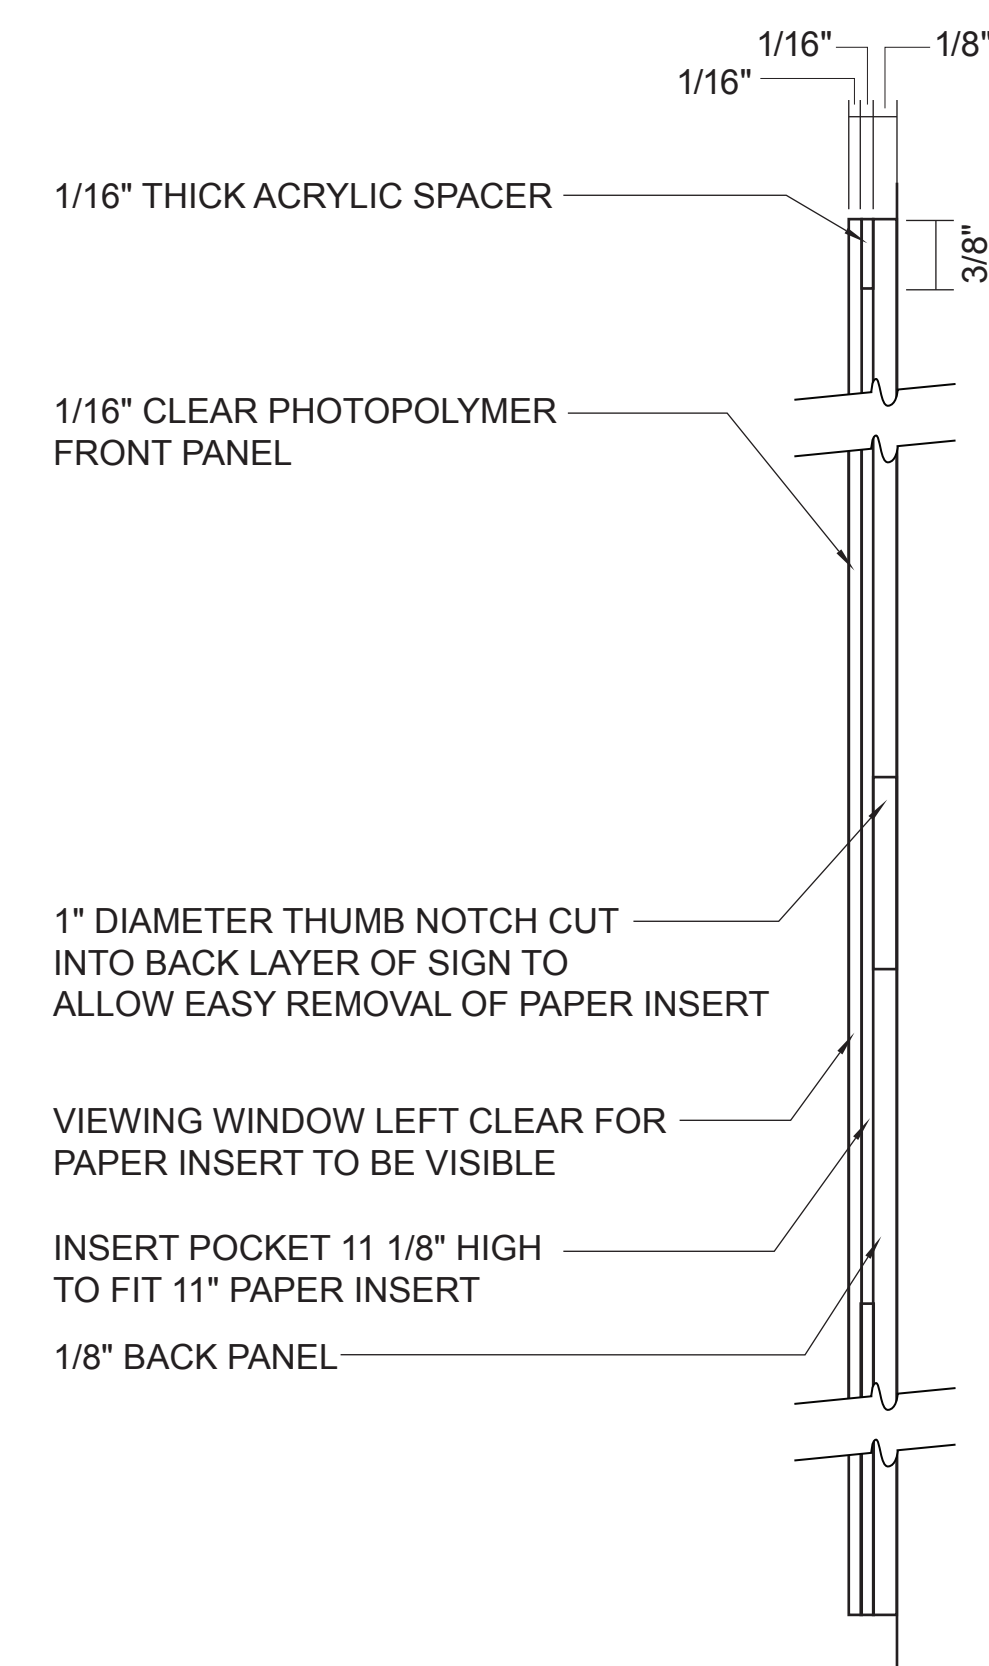

7 ST4 - SIDE VIEW
SCALE: FULL SCALE

																				Port of Portland																				PORTLAND INTERNATIONAL AIRPORT										SUBMITTED BY JAY OSTLUND									
										dbc architecture										Mayer/Reed										TERMINAL AND CONCOURSES WAYFINDING SIGNAGE										DESIGNED BY B. STEVENS																			
										Mayer/Reed, Inc. 920 SW 6th Ave, Ste 425 Portland, Oregon 97204 503.233.5953										920 SW 6th Ave, Ste 425 Portland, Oregon 97204 503.233.5953										DRAWN BY B. STEVENS										CHECKED BY K. FRY																			
										2026D004										103101										SIGN DETAILS 26										DATE AUGUST 2026																			
										2026D004										103101										SHEET NO. 231										TYPE CD																			
										2026D004										103101										DRAWING NO. PDX 2026-512										DISC. SHE. NO. G9.126																			
