


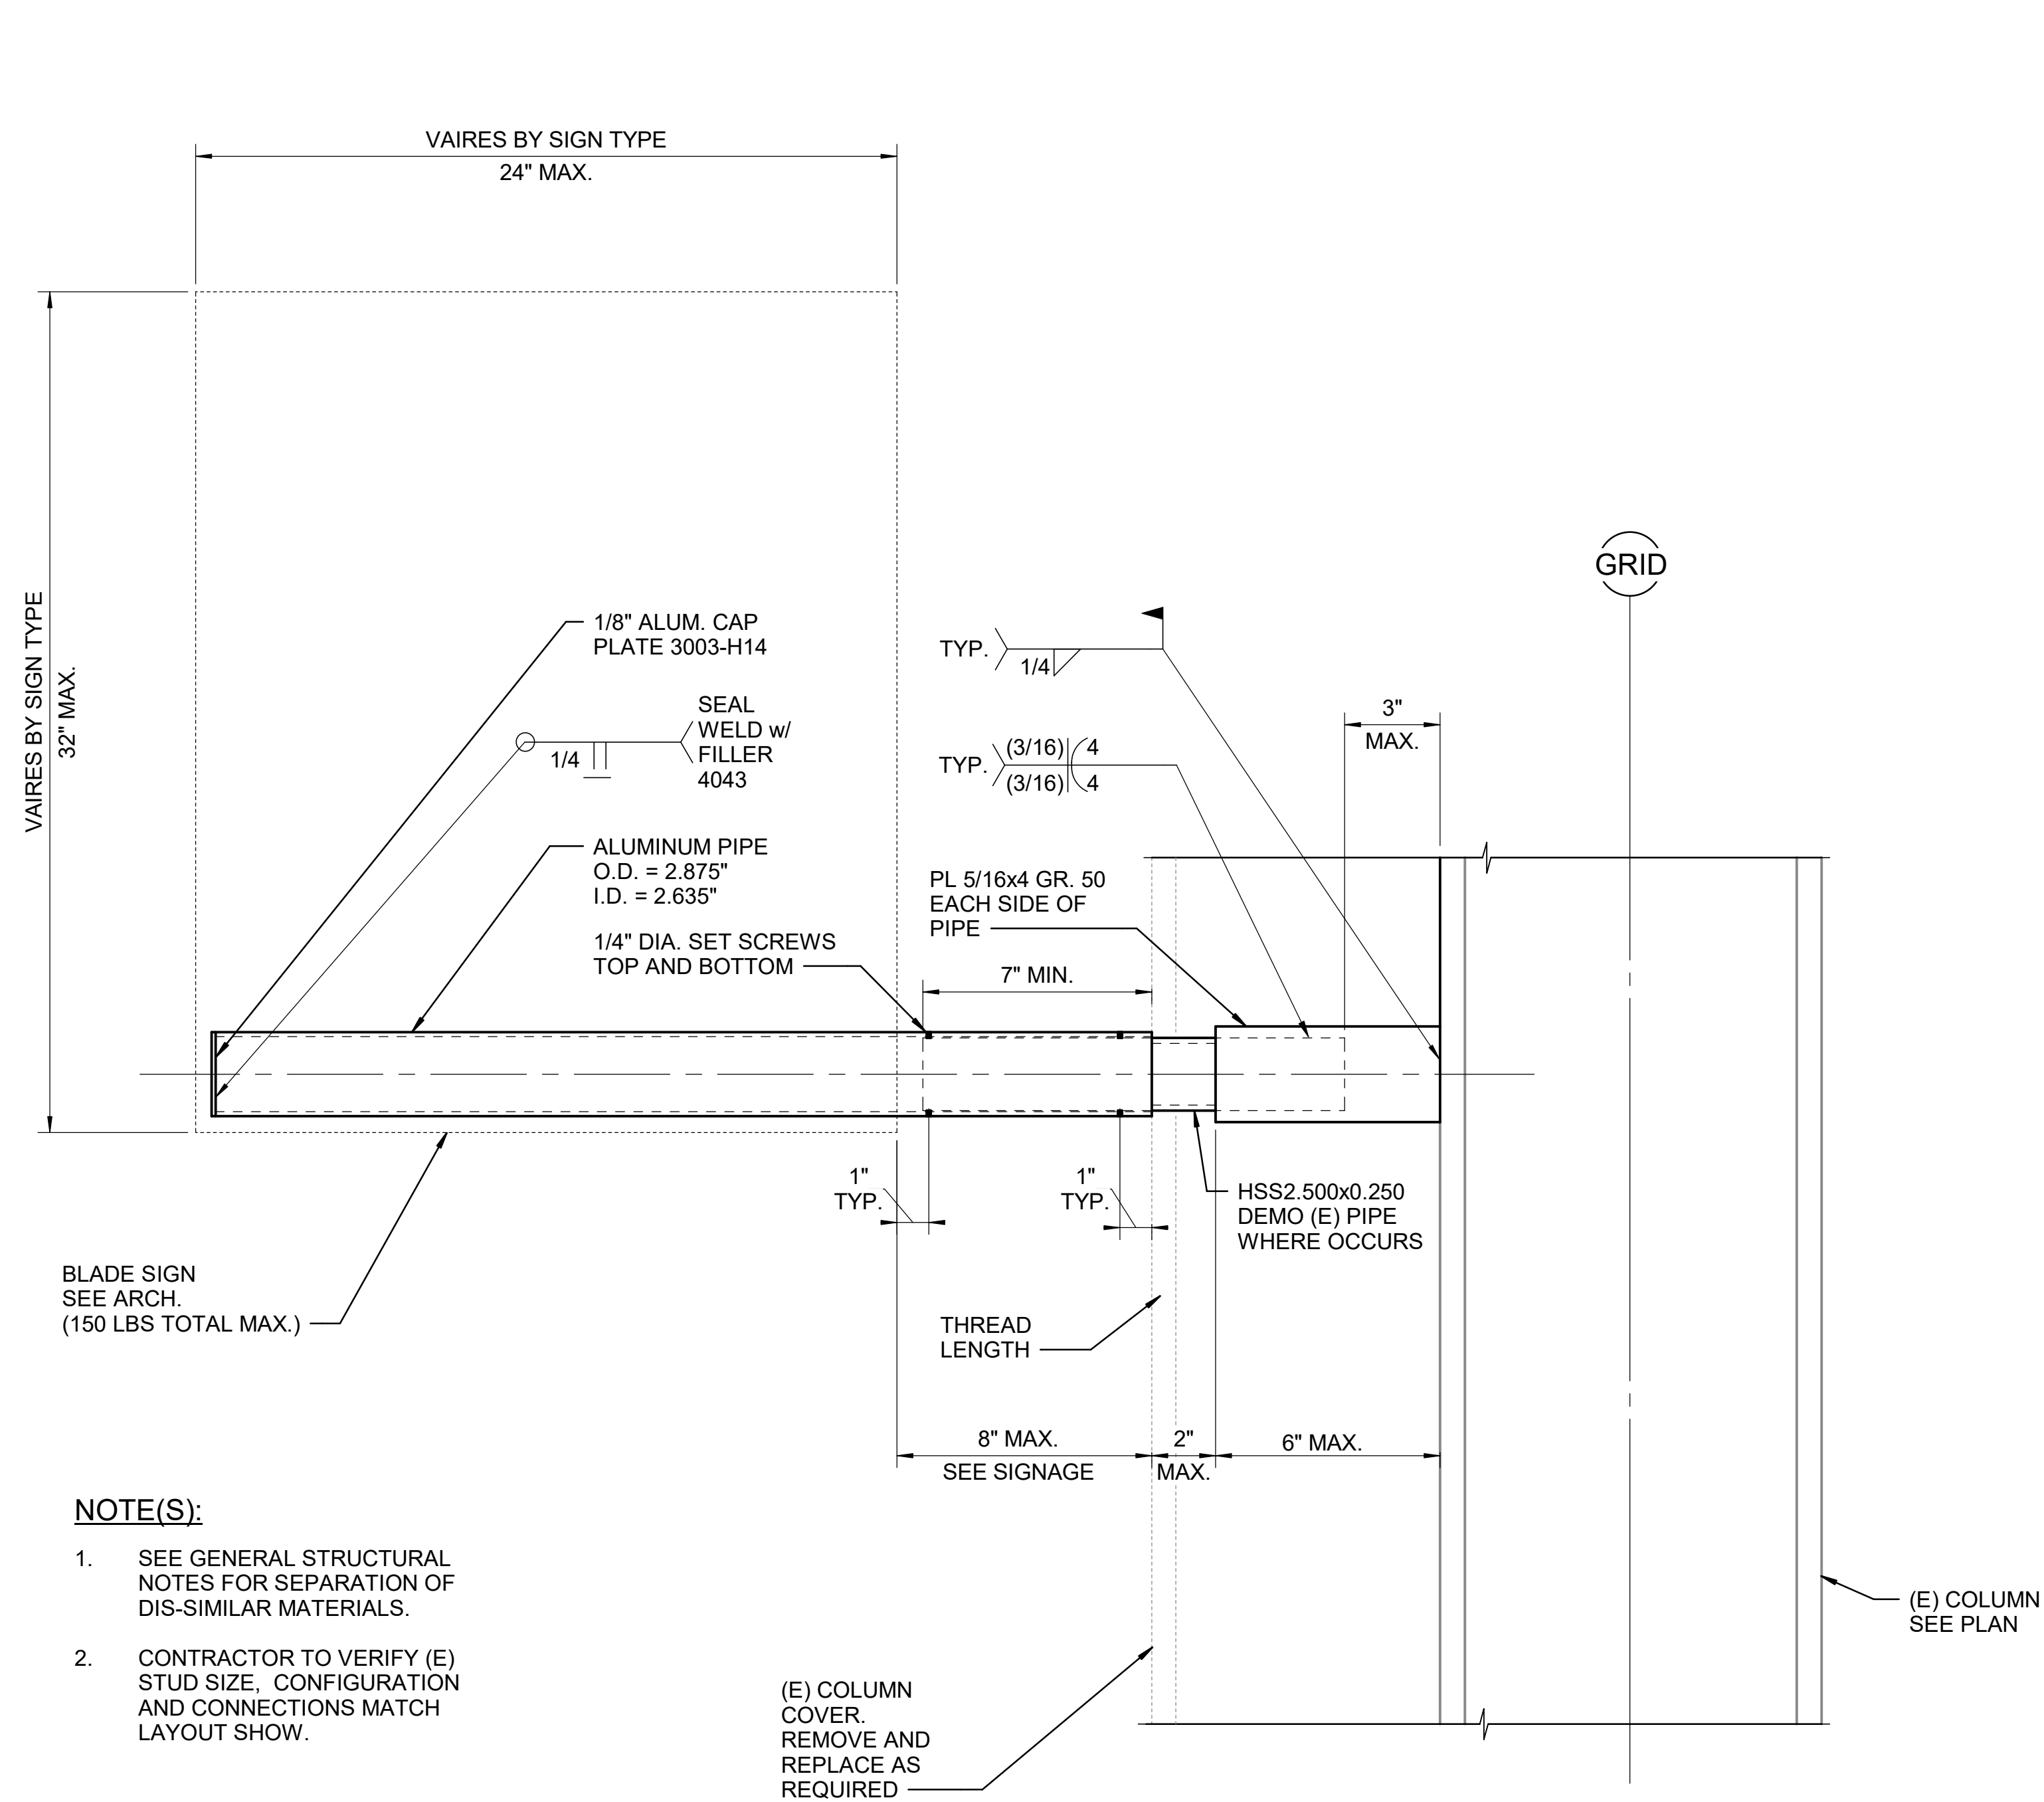


NOTE(S):

1. SEE GENERAL STRUCTURAL NOTES FOR SEPARATION OF DIS-SIMILAR MATERIALS.
2. CONTRACTOR TO VERIFY (E) STUD SIZE, CONFIGURATION AND CONNECTIONS MATCH LAYOUT SHOW.

(E) COLUMN COVER.
REMOVE AND
REPLACE AS
REQUIRED.

1 FM2, 3 AND 4 SIGN SUPPORT AT COLUMN
SCALE: 3" = 1'-0"

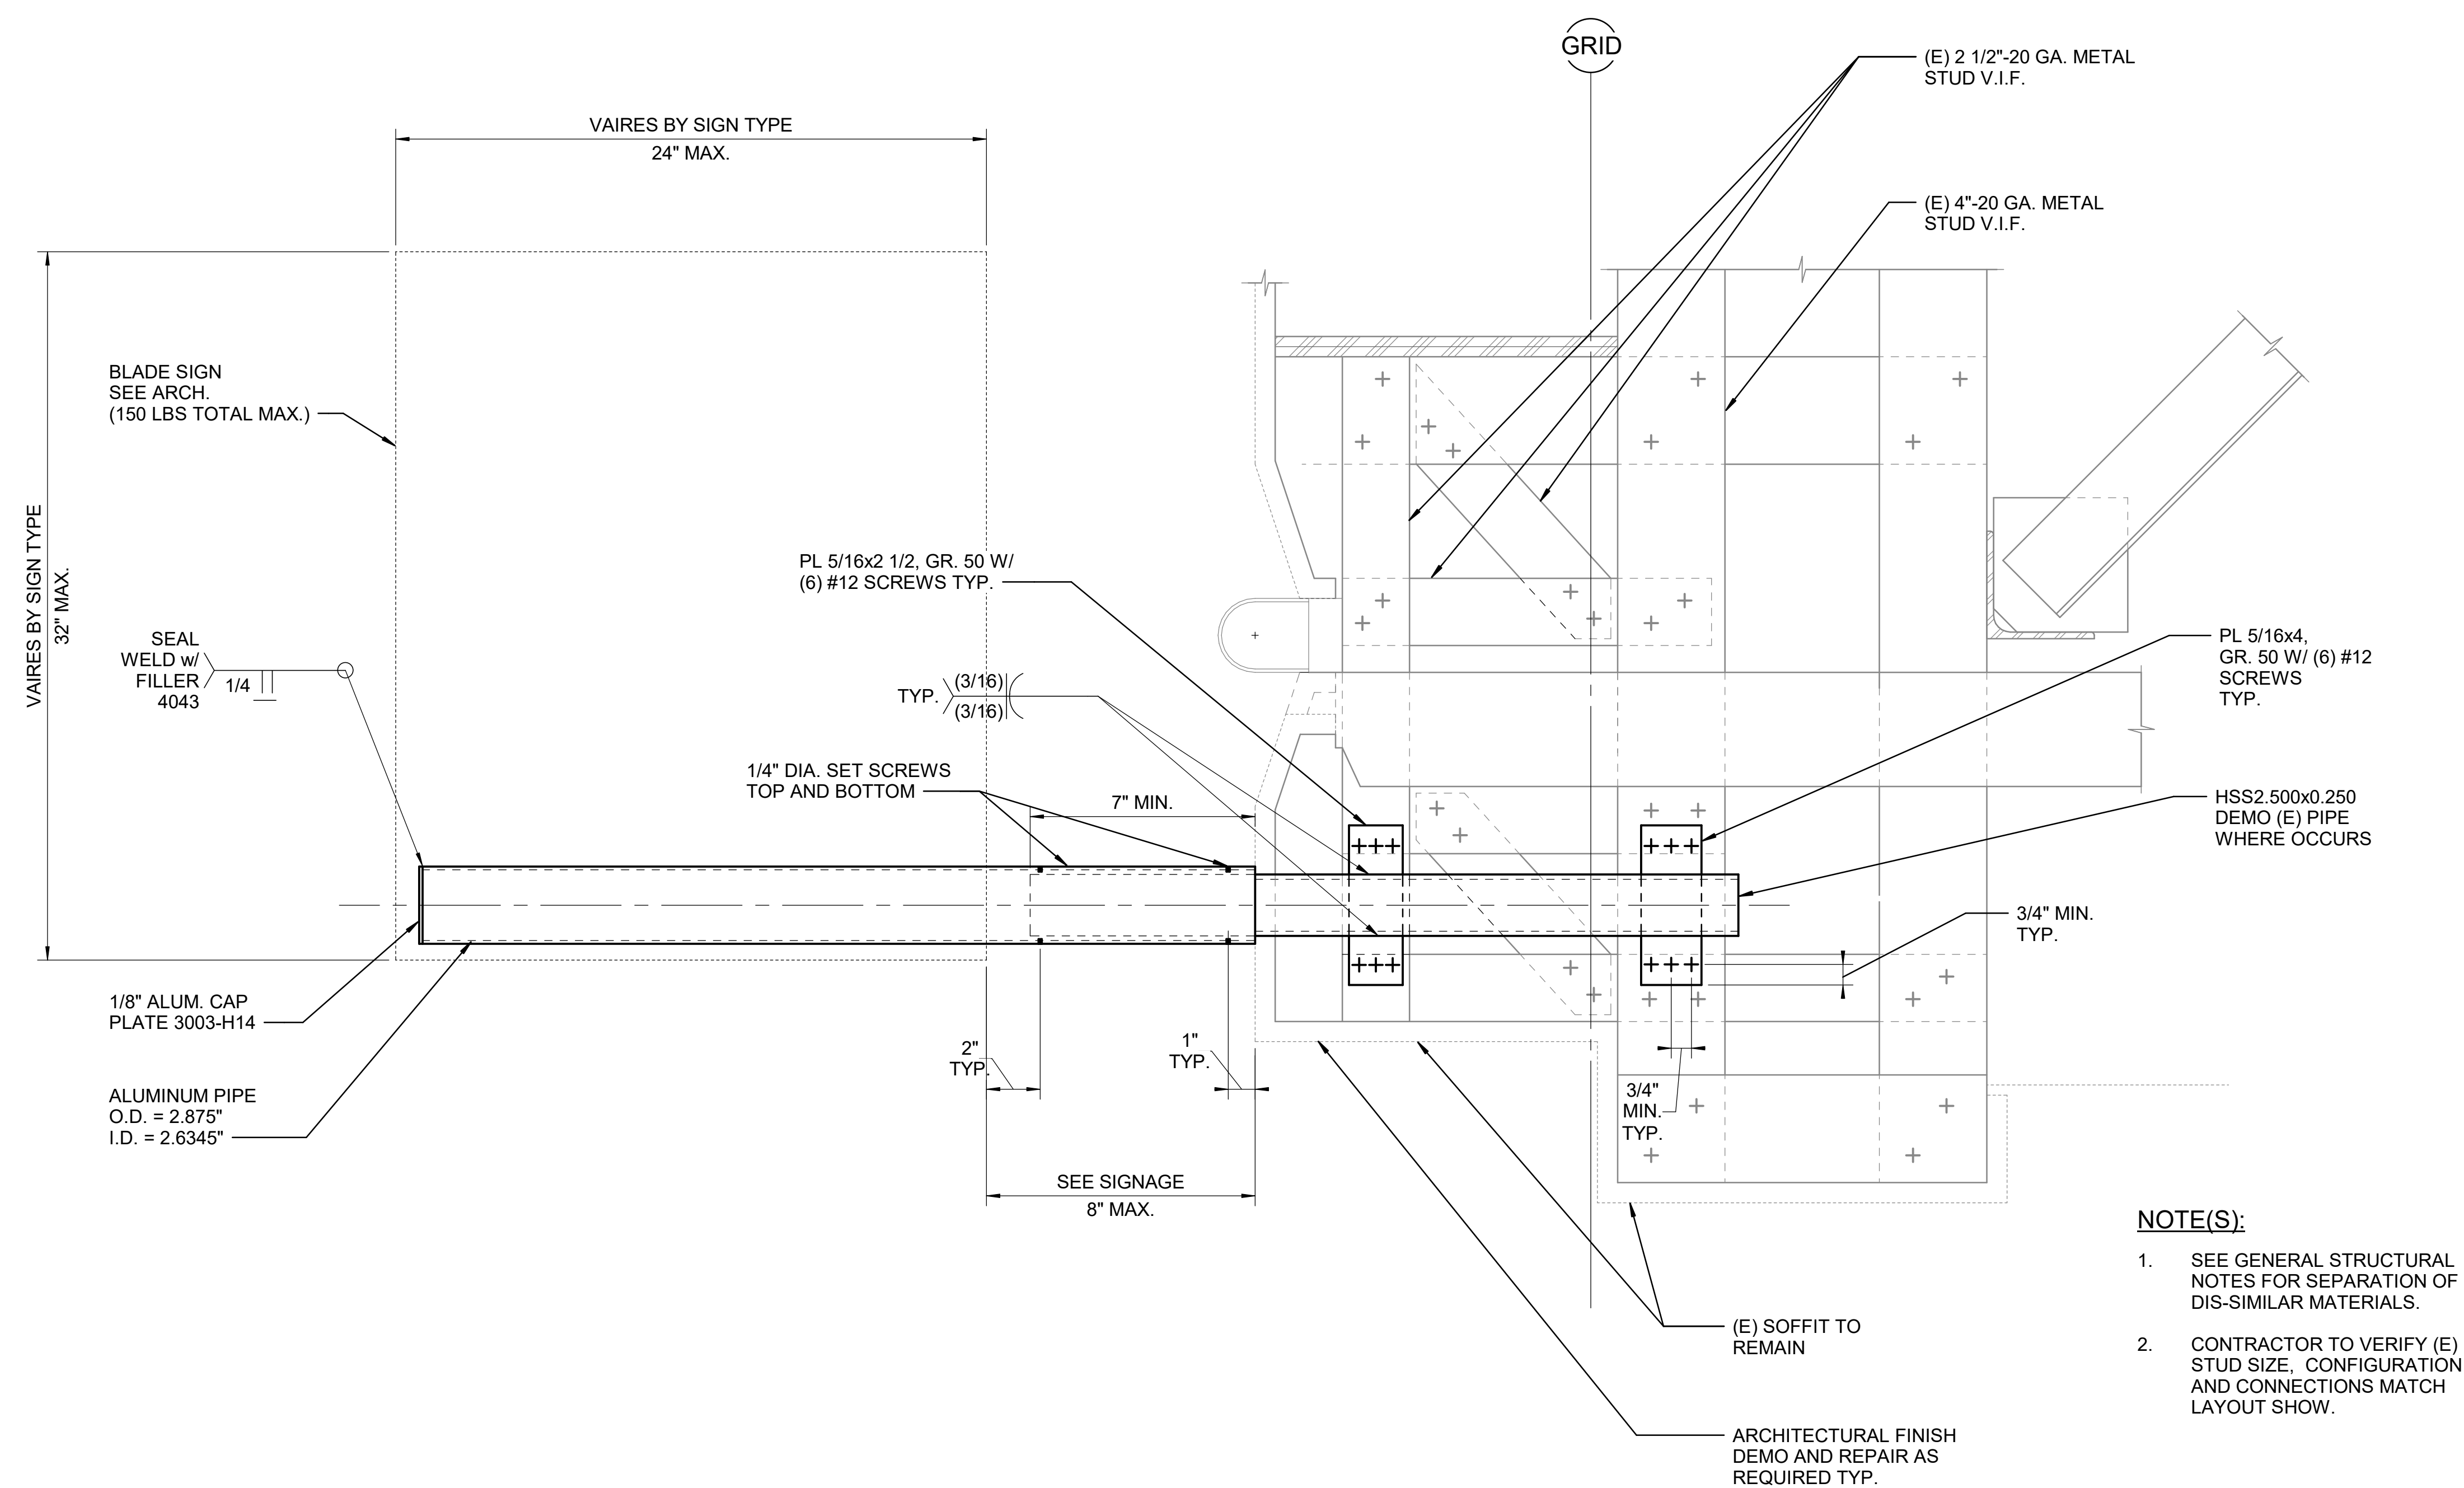

NOTE(S):

1. SEE GENERAL STRUCTURAL NOTES FOR SEPARATION OF DIS-SIMILAR MATERIALS.
2. CONTRACTOR TO VERIFY (E) STUD SIZE, CONFIGURATION AND CONNECTIONS MATCH LAYOUT SHOW.

2 FM2, 3 AND 4 SIGN SUPPORT AT SOFFIT
SCALE: 3" = 1'-0"

[illegible]