



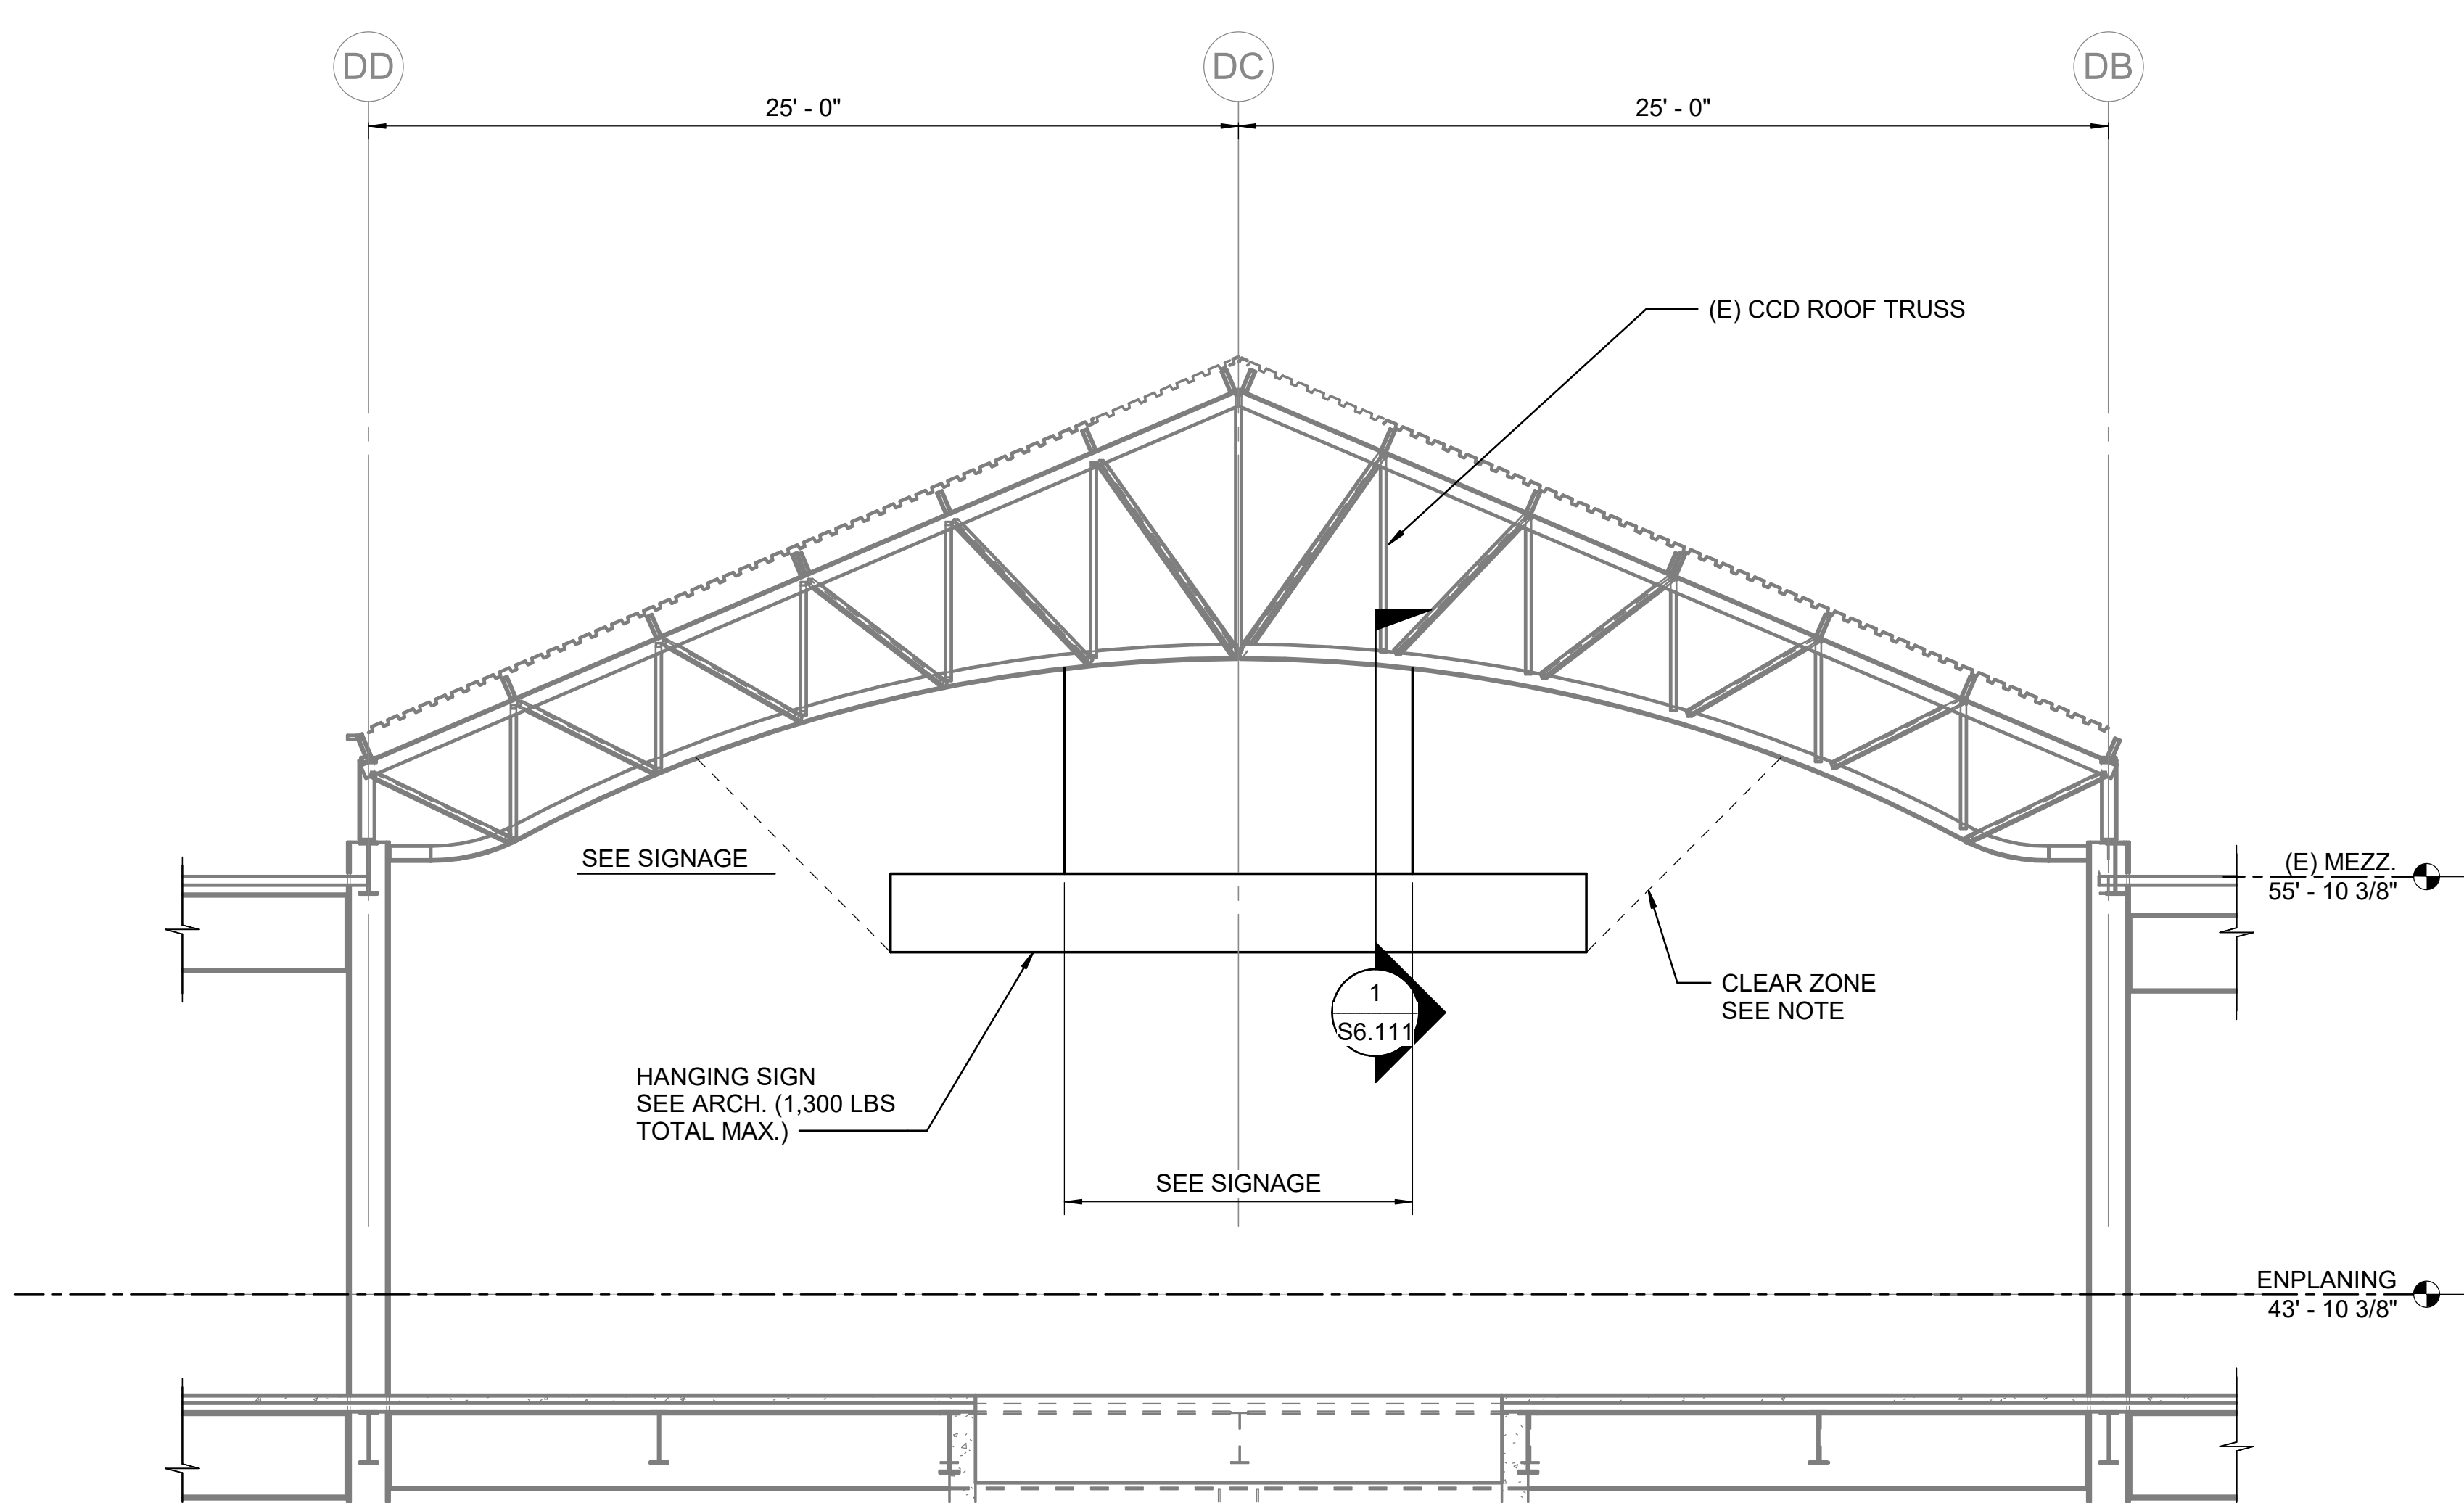

DIAGONAL BRACING OF SIGN IS NOT REQUIRED BASED ON NO OBSTRUCTIONS IN THE CLEAR ZONE. CLEAR ZONE TO ALLOW SIGN TO SWING 45 DEG. IN ANY DIRECTION WITHOUT OBSTRUCTION.

2 CM2 HANGING SIGN ELEVATION AT CCD TRUSS
SCALE: 1/4" = 1'-0"

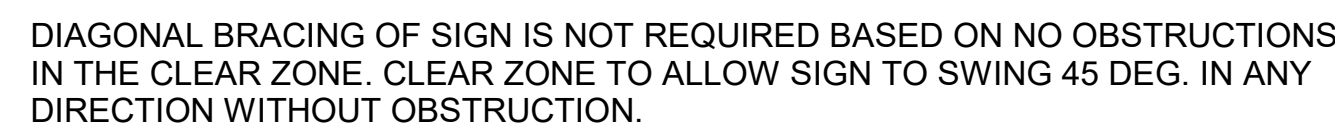

3 CMB2 SIGN SUPPORT TO CCD ROOF TRUSS (PERP.)
SCALE: 1/4" = 1'-0"

[illegible]