


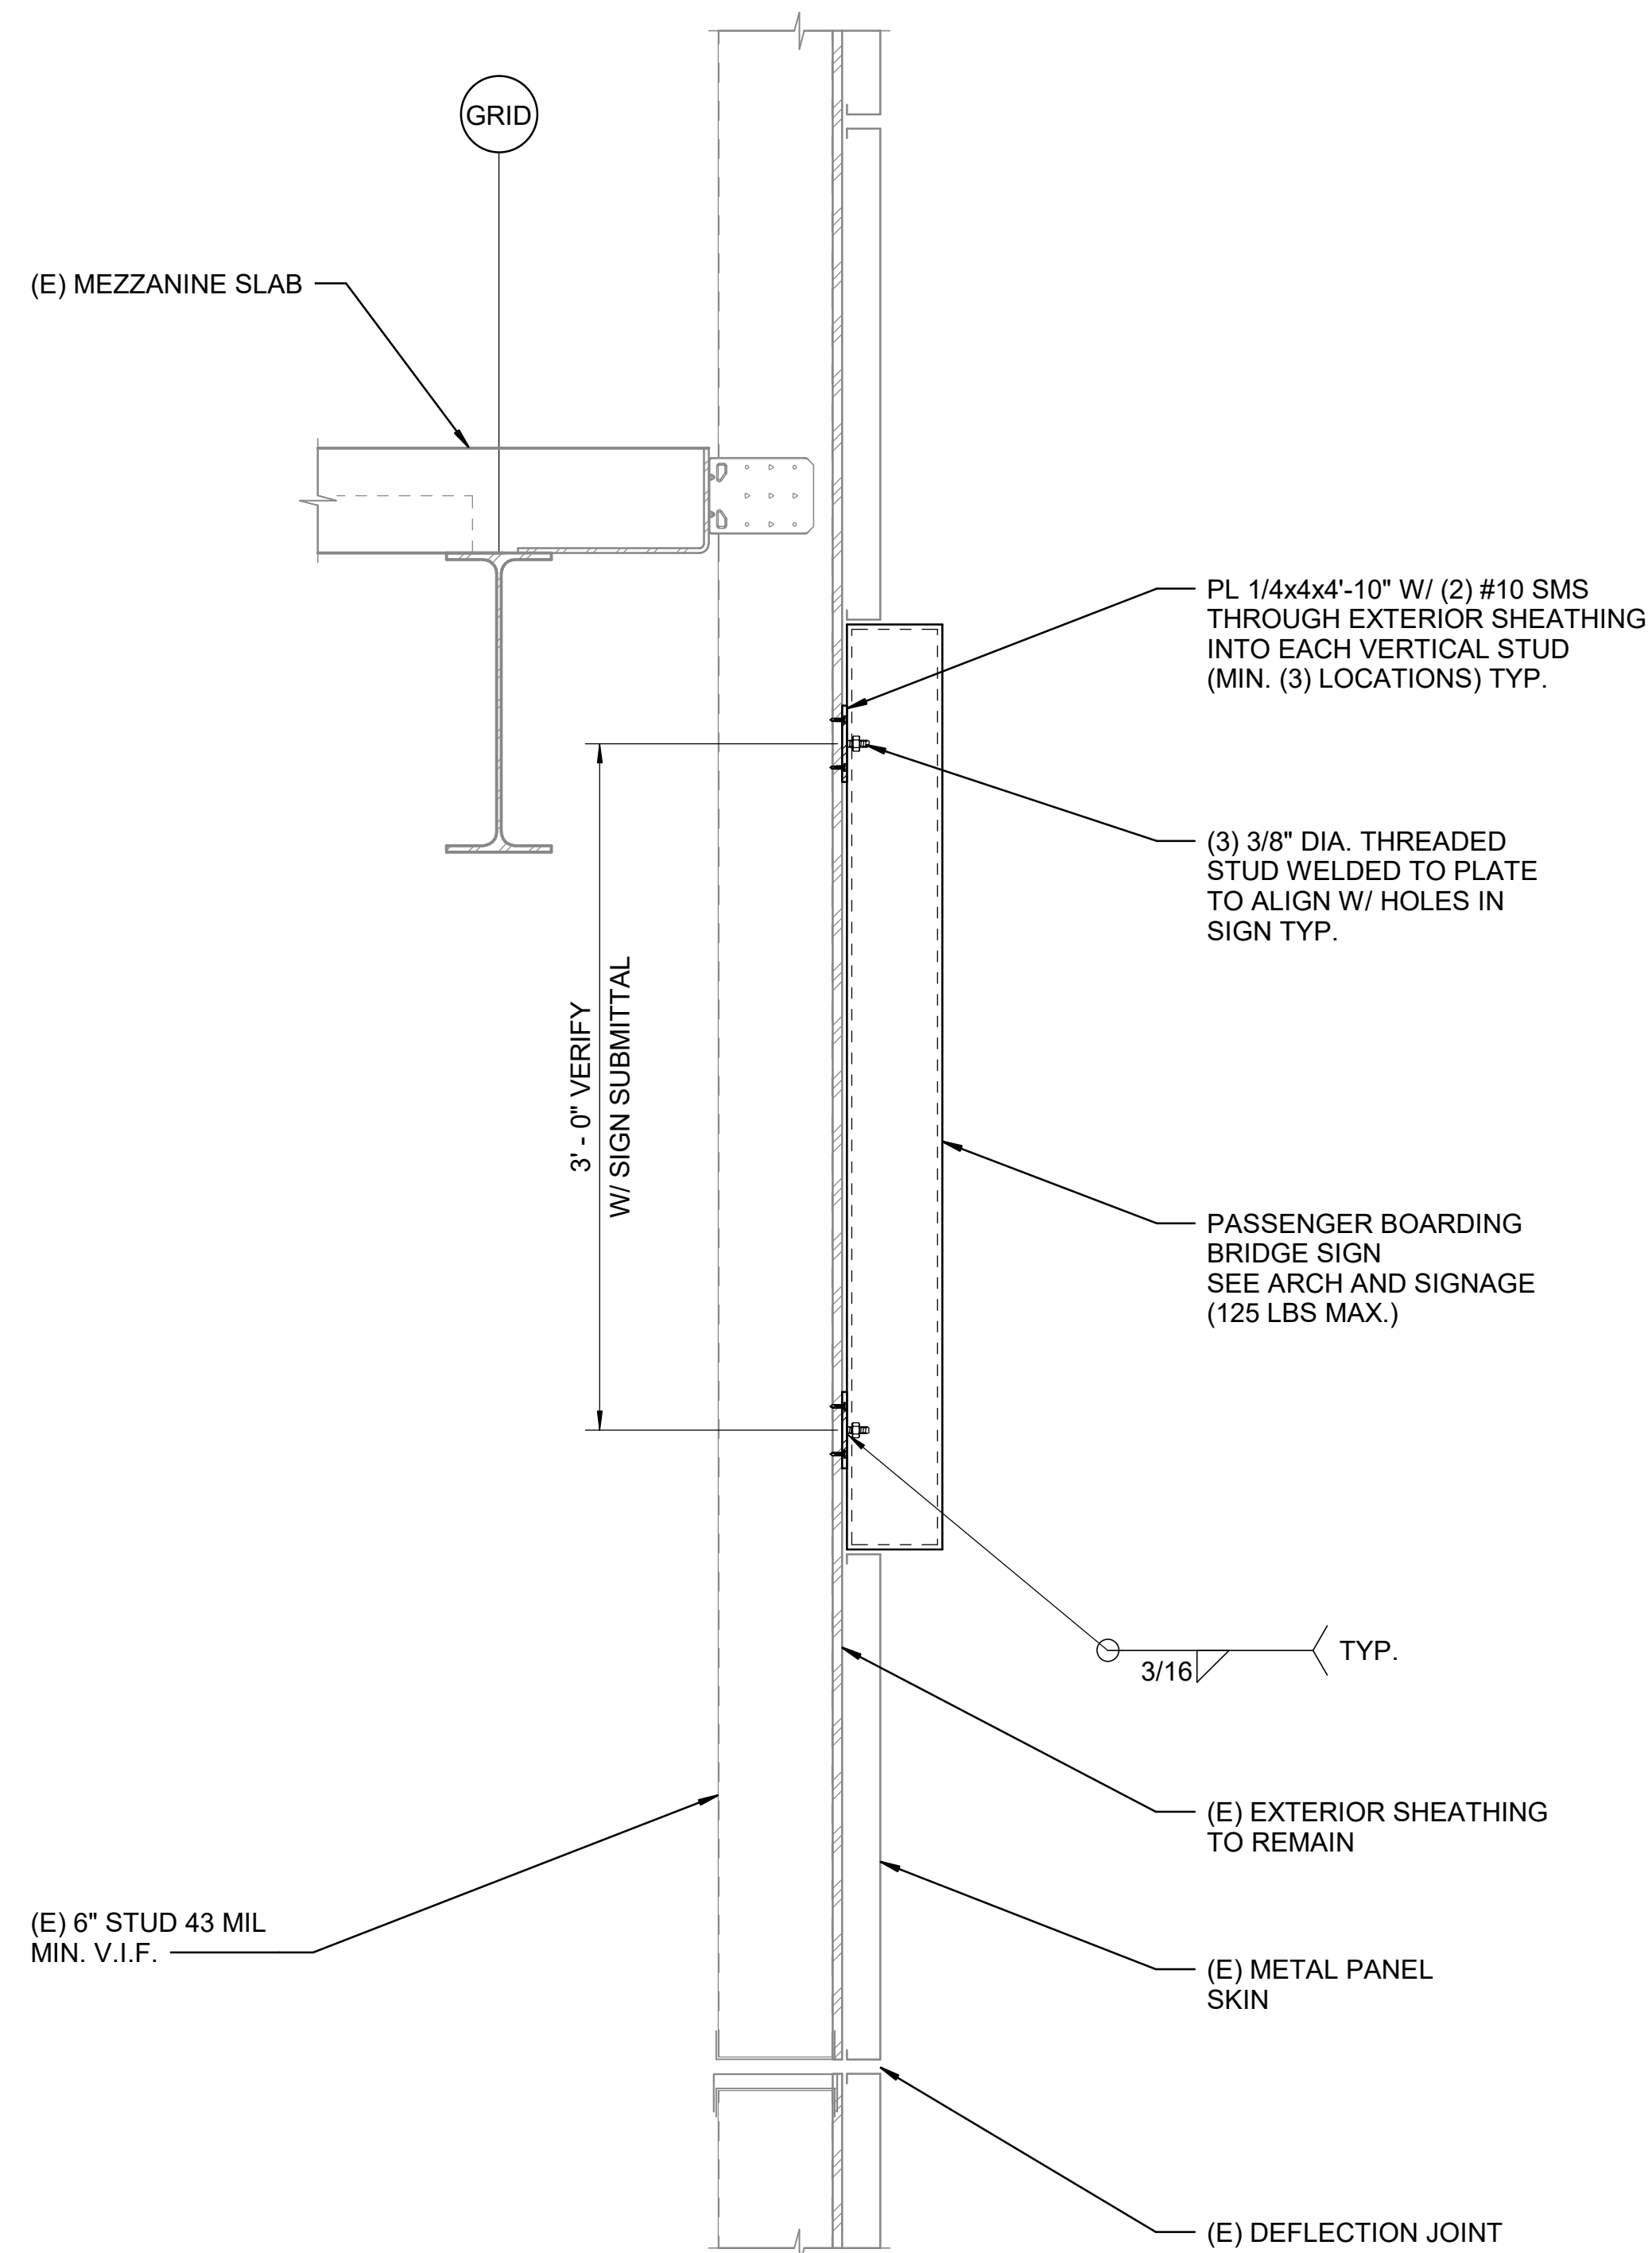

1 PB1 EXTERIOR GATE SIGN - RECESSED
SCALE: 1 1/2" = 1'-0"

[illegible]