


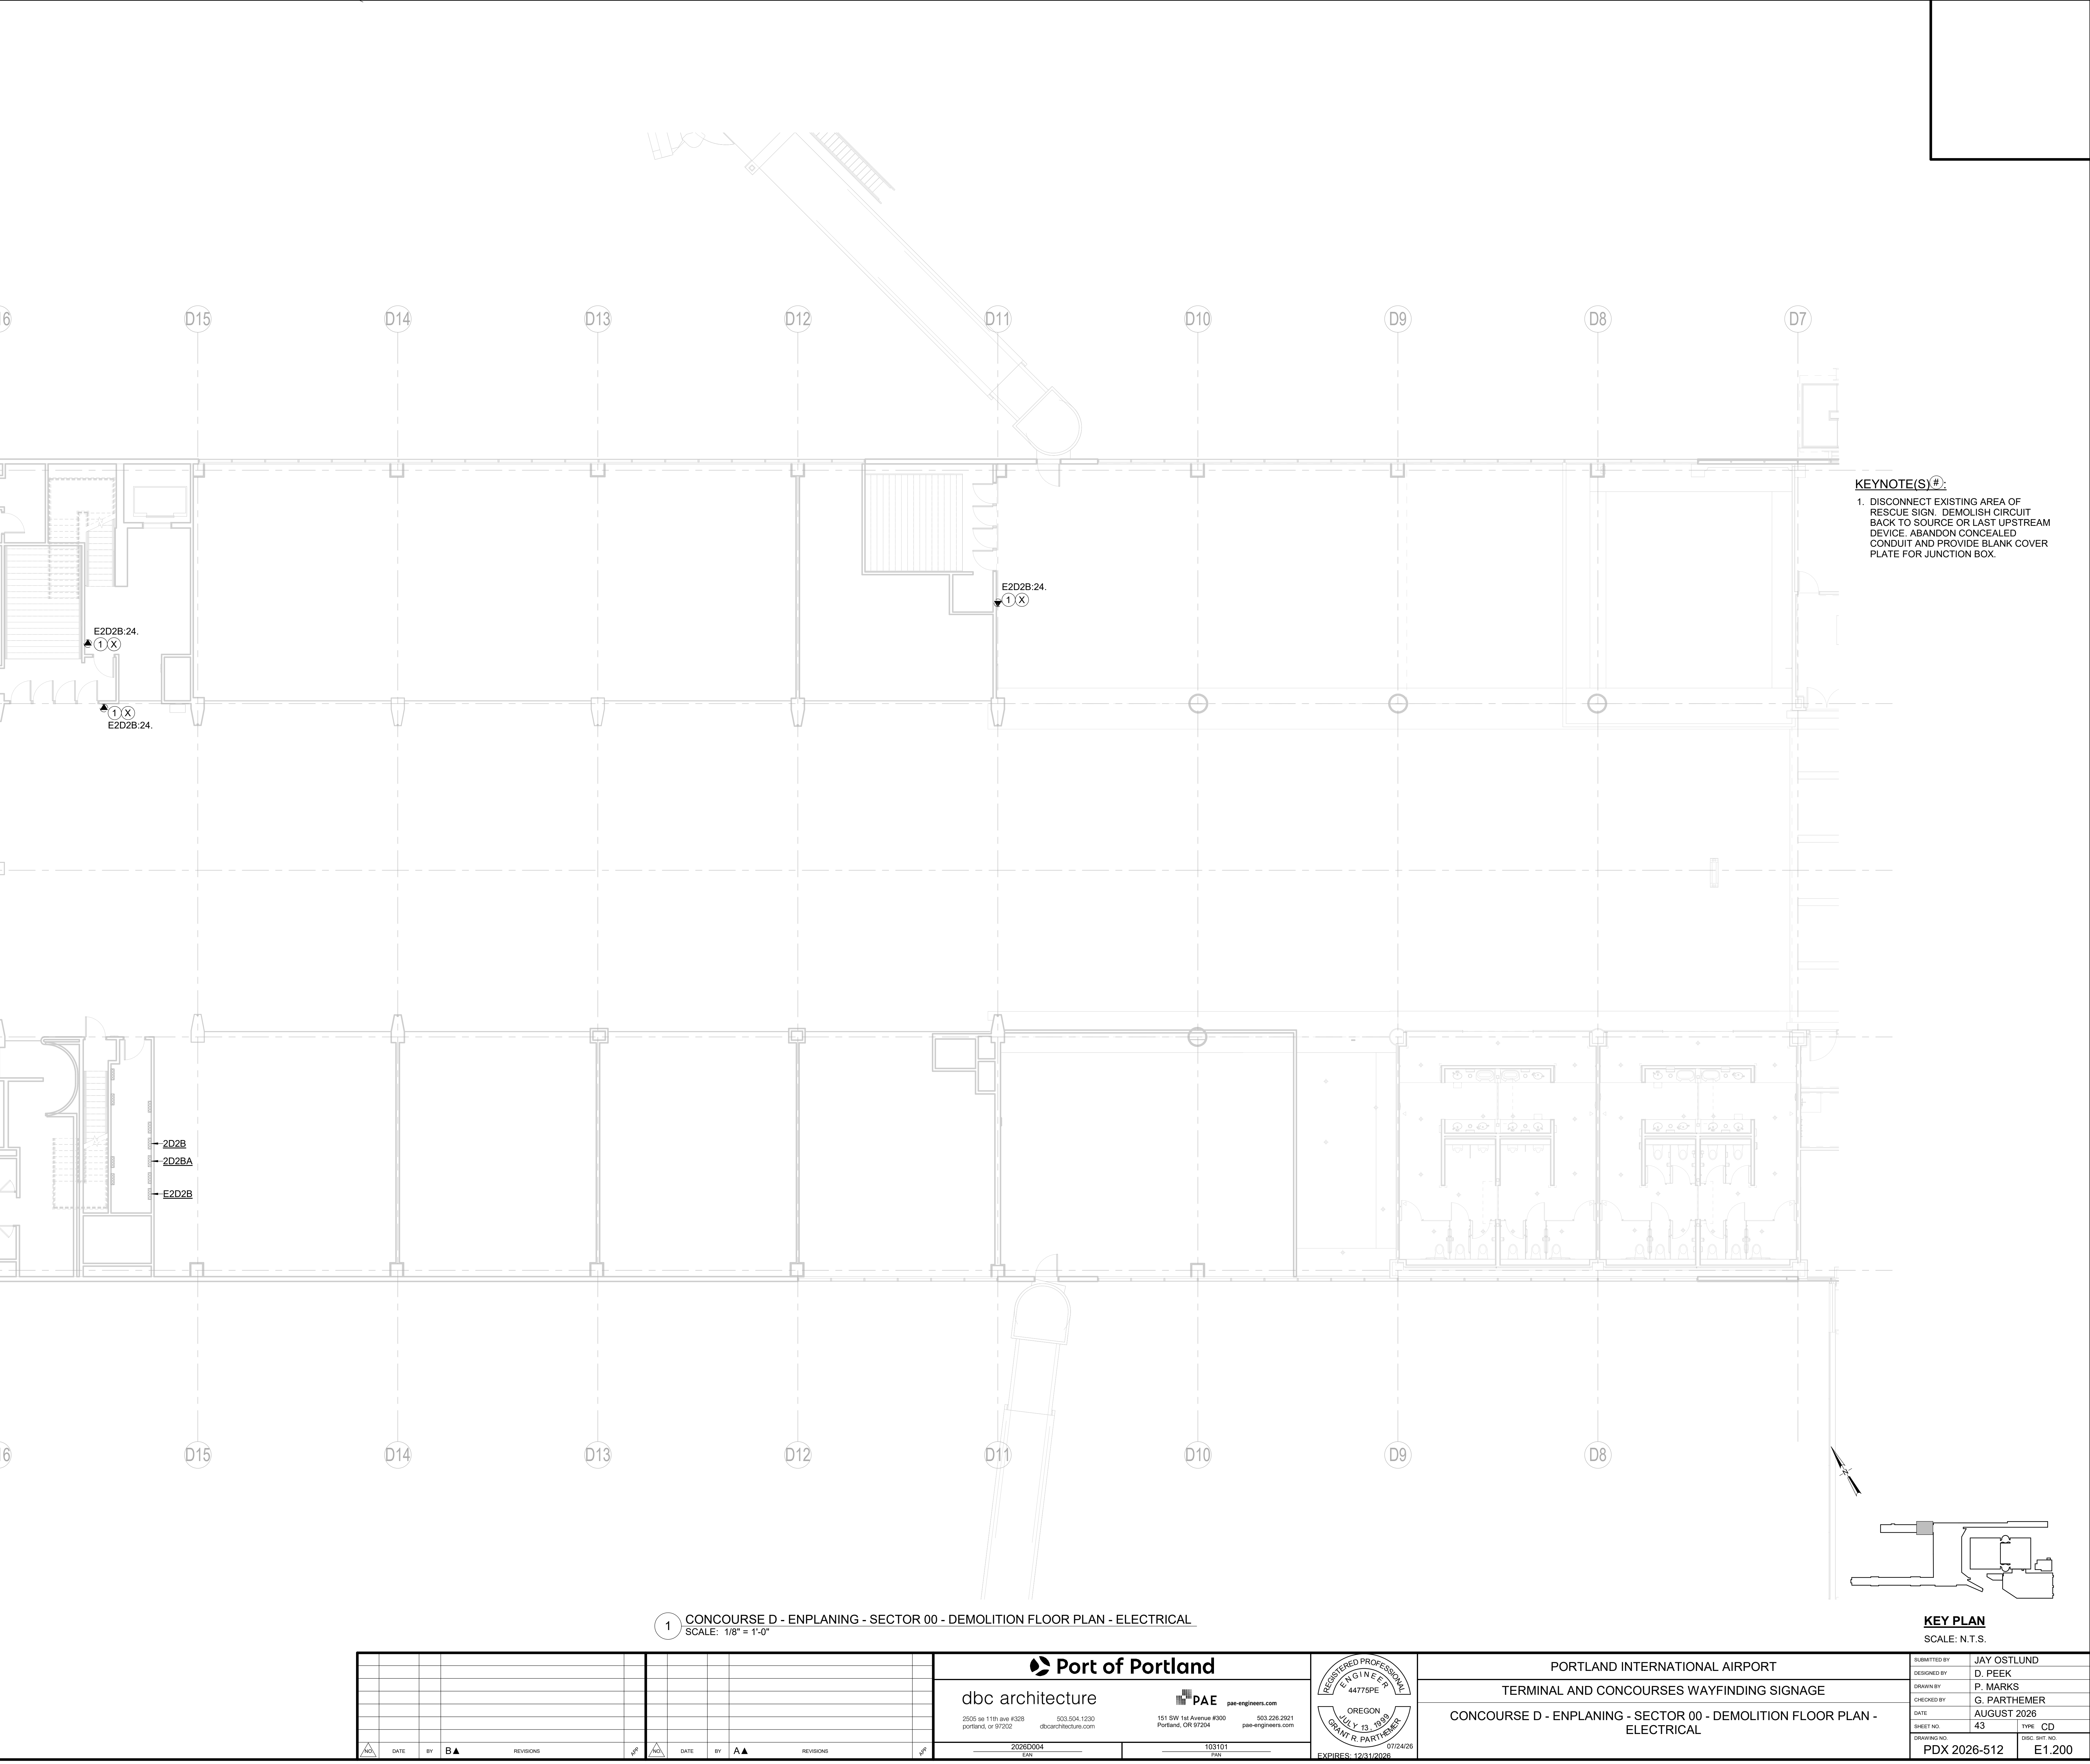

KEY PLAN
SCALE: N.T.S

[illegible]

DRAWING SCALE IS REDUCED 50% WHEN SHEET SIZE IS 17" x 22"