


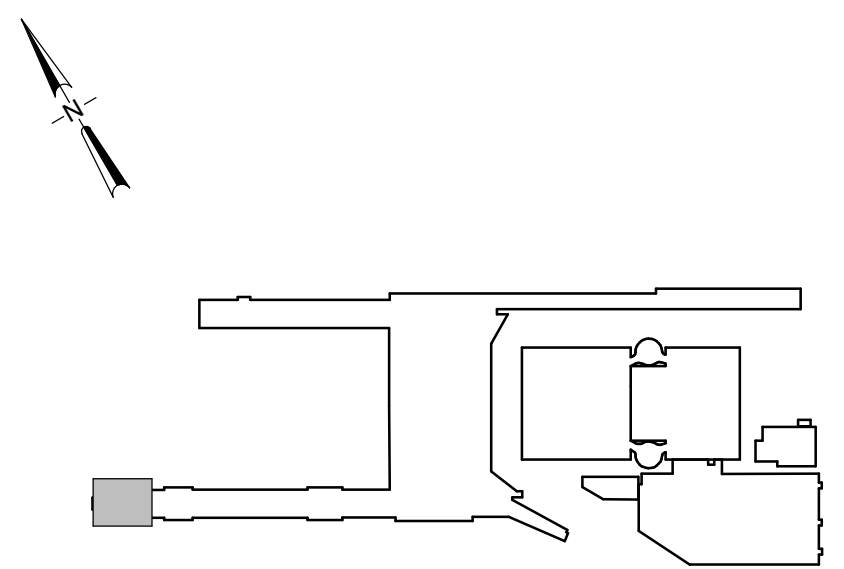

- KEYNOTE(S) #:**
1. DISCONNECT EXISTING BLADE SIGN. RETAIN CIRCUIT FOR NEW SIGN IN THIS LOCATION.
 2. DISCONNECT EXISTING SUSPENDED SIGN. RETAIN CIRCUIT FOR EXTENSION.
 3. DISCONNECT EXISTING SUSPENDED SIGN. DEMOLISH CIRCUIT BACK TO SOURCE OR LAST UPSTREAM DEVICE.
 4. DISCONNECT EXISTING SURFACE MOUNTED SIGN. RETAIN CIRCUIT FOR NEW SIGN IN THIS LOCATION.
 5. DISCONNECT EXISTING BLADE SIGN. DEMOLISH CIRCUIT BACK TO SOURCE OR LAST UPSTREAM DEVICE.
 6. EXISTING CONNECTION TO CIRCUIT THROUGH RELAY INDICATED. REMOVE HOMERUN FROM LOAD SIDE OF RELAY. REMOVE EXISTING LINE CONNECTION FROM PANEL TO RELAY AND MARK RELAY SPARE.
 7. EXISTING CIRCUIT NOT KNOWN. CONTRACTOR TO FIELD VERIFY AND DOCUMENT AS-BUILTS FOR RECORD DRAWINGS.

KEY PLAN
SCALE: N.T.S.

										<									
--	--	--	--	--	--	--	--	--	--	--	--	--	--	--	--	--	--	--	--