



CAN YOU SEE THE AIRPLANES? THE ADJACENT SAMPLES SHOW THREE DIFFERENT LEVELS OF SHADING. SETTINGS FOR VIEWING AND PRINTING CONTENT ARE OPTIMIZED WHEN ALL THREE PLANES ARE VISIBLE. THIS GUIDANCE IS PROVIDED FOR REFERENCE ONLY.

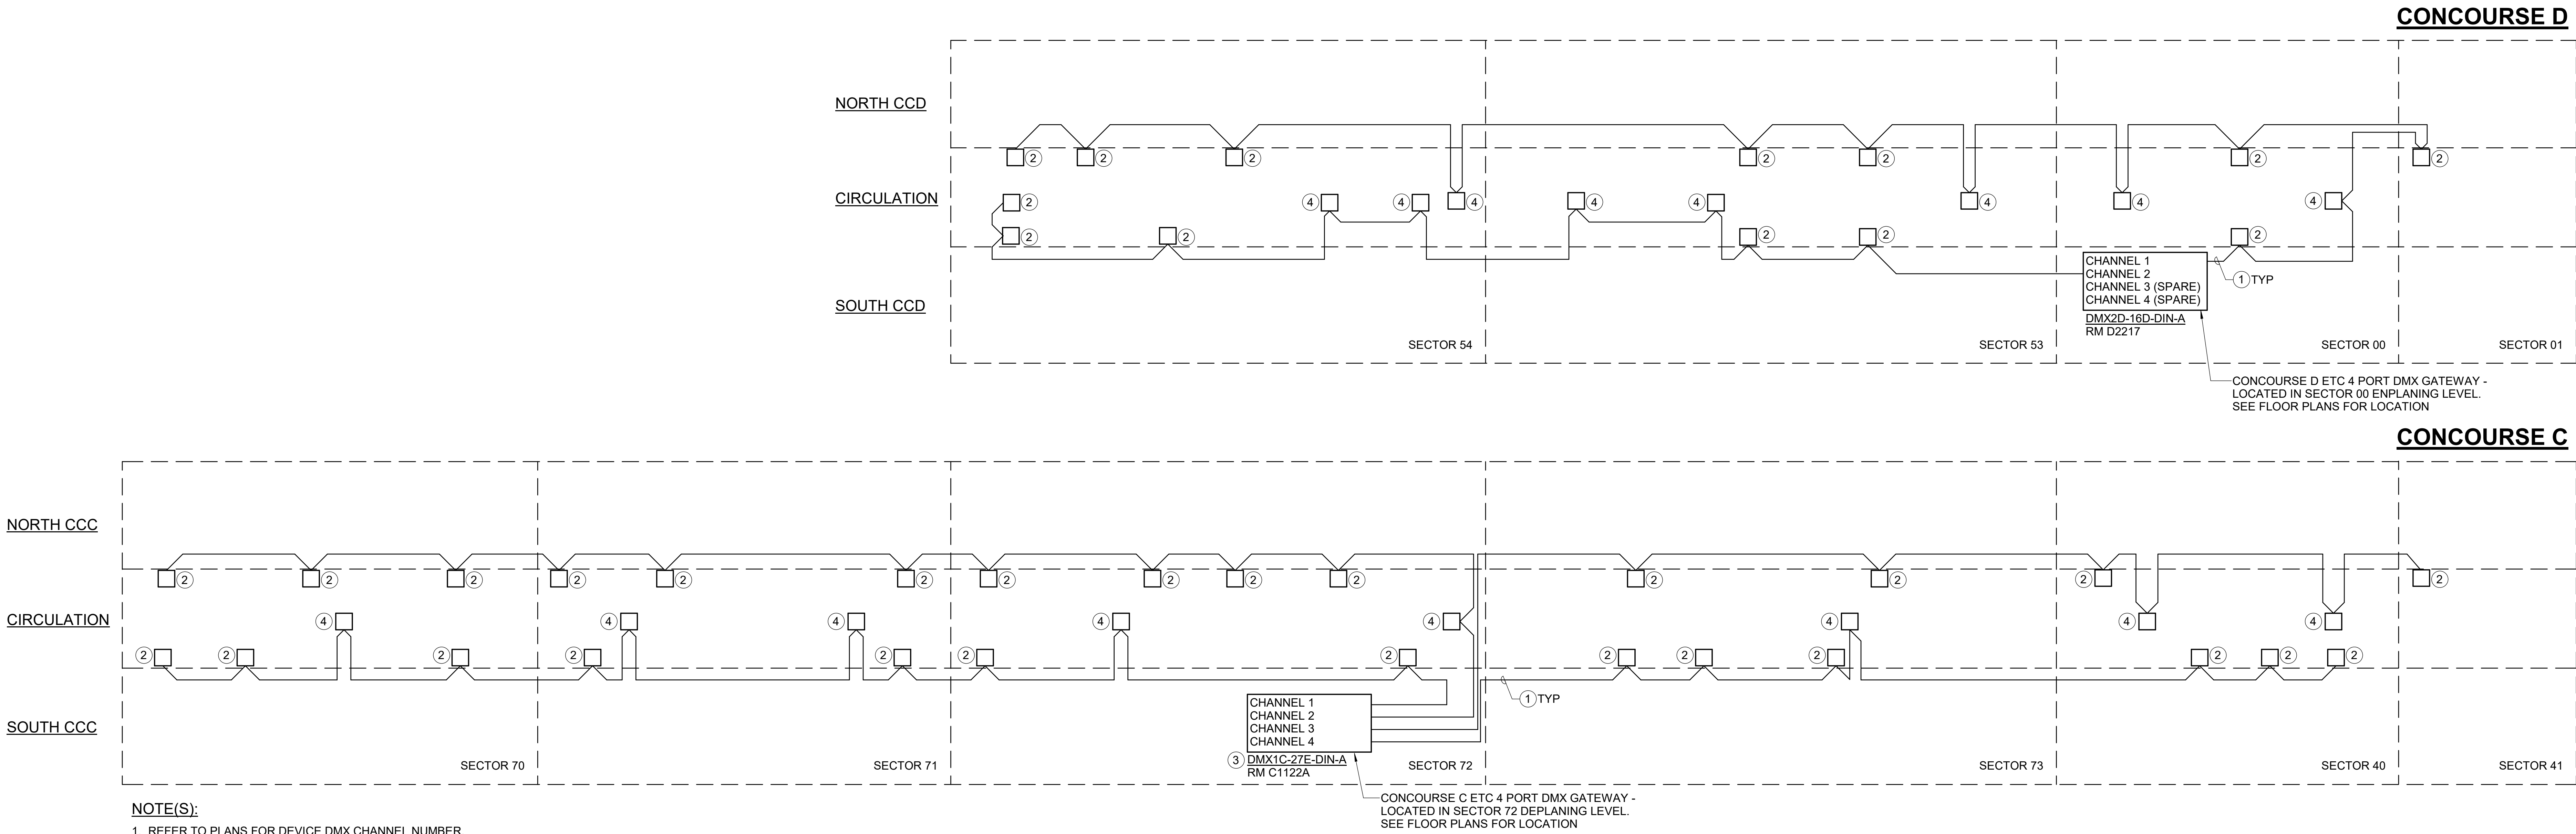

KEYNOTE(S) #:

- DMX CABLE - SEE SPECIFICATIONS. ROUTE UP TO FOUR CABLES AS REQUIRED DAISY CHAINED TO DEVICES TO MAINTAIN DEVICE AND DISTANCE LIMITATIONS SHOWN IN SPECIFICATIONS.
- TYPICAL BLADE MOUNT SIGN DMX CONNECTION. CONNECT TO ETC UNISON FOUNDRY 0-10V CONTROLLER FURNISHED WITH SIGN.
- ROUTE DMX CABLING UP TO ABOVE ENPLANING CEILING IN SHAFT ADJACENT.
- TYPICAL SURFACE OR SUSPENDED SIGN DMX CONNECTION. CONNECT TO ETC UNISON FOUNDRY 0-10V CONTROLLER FURNISHED WITH SIGN.

1 TYPICAL DMX GATEWAY AND DIMMING MODULE DIAGRAM - CONCOURSE-C & D
SCALE: NONE

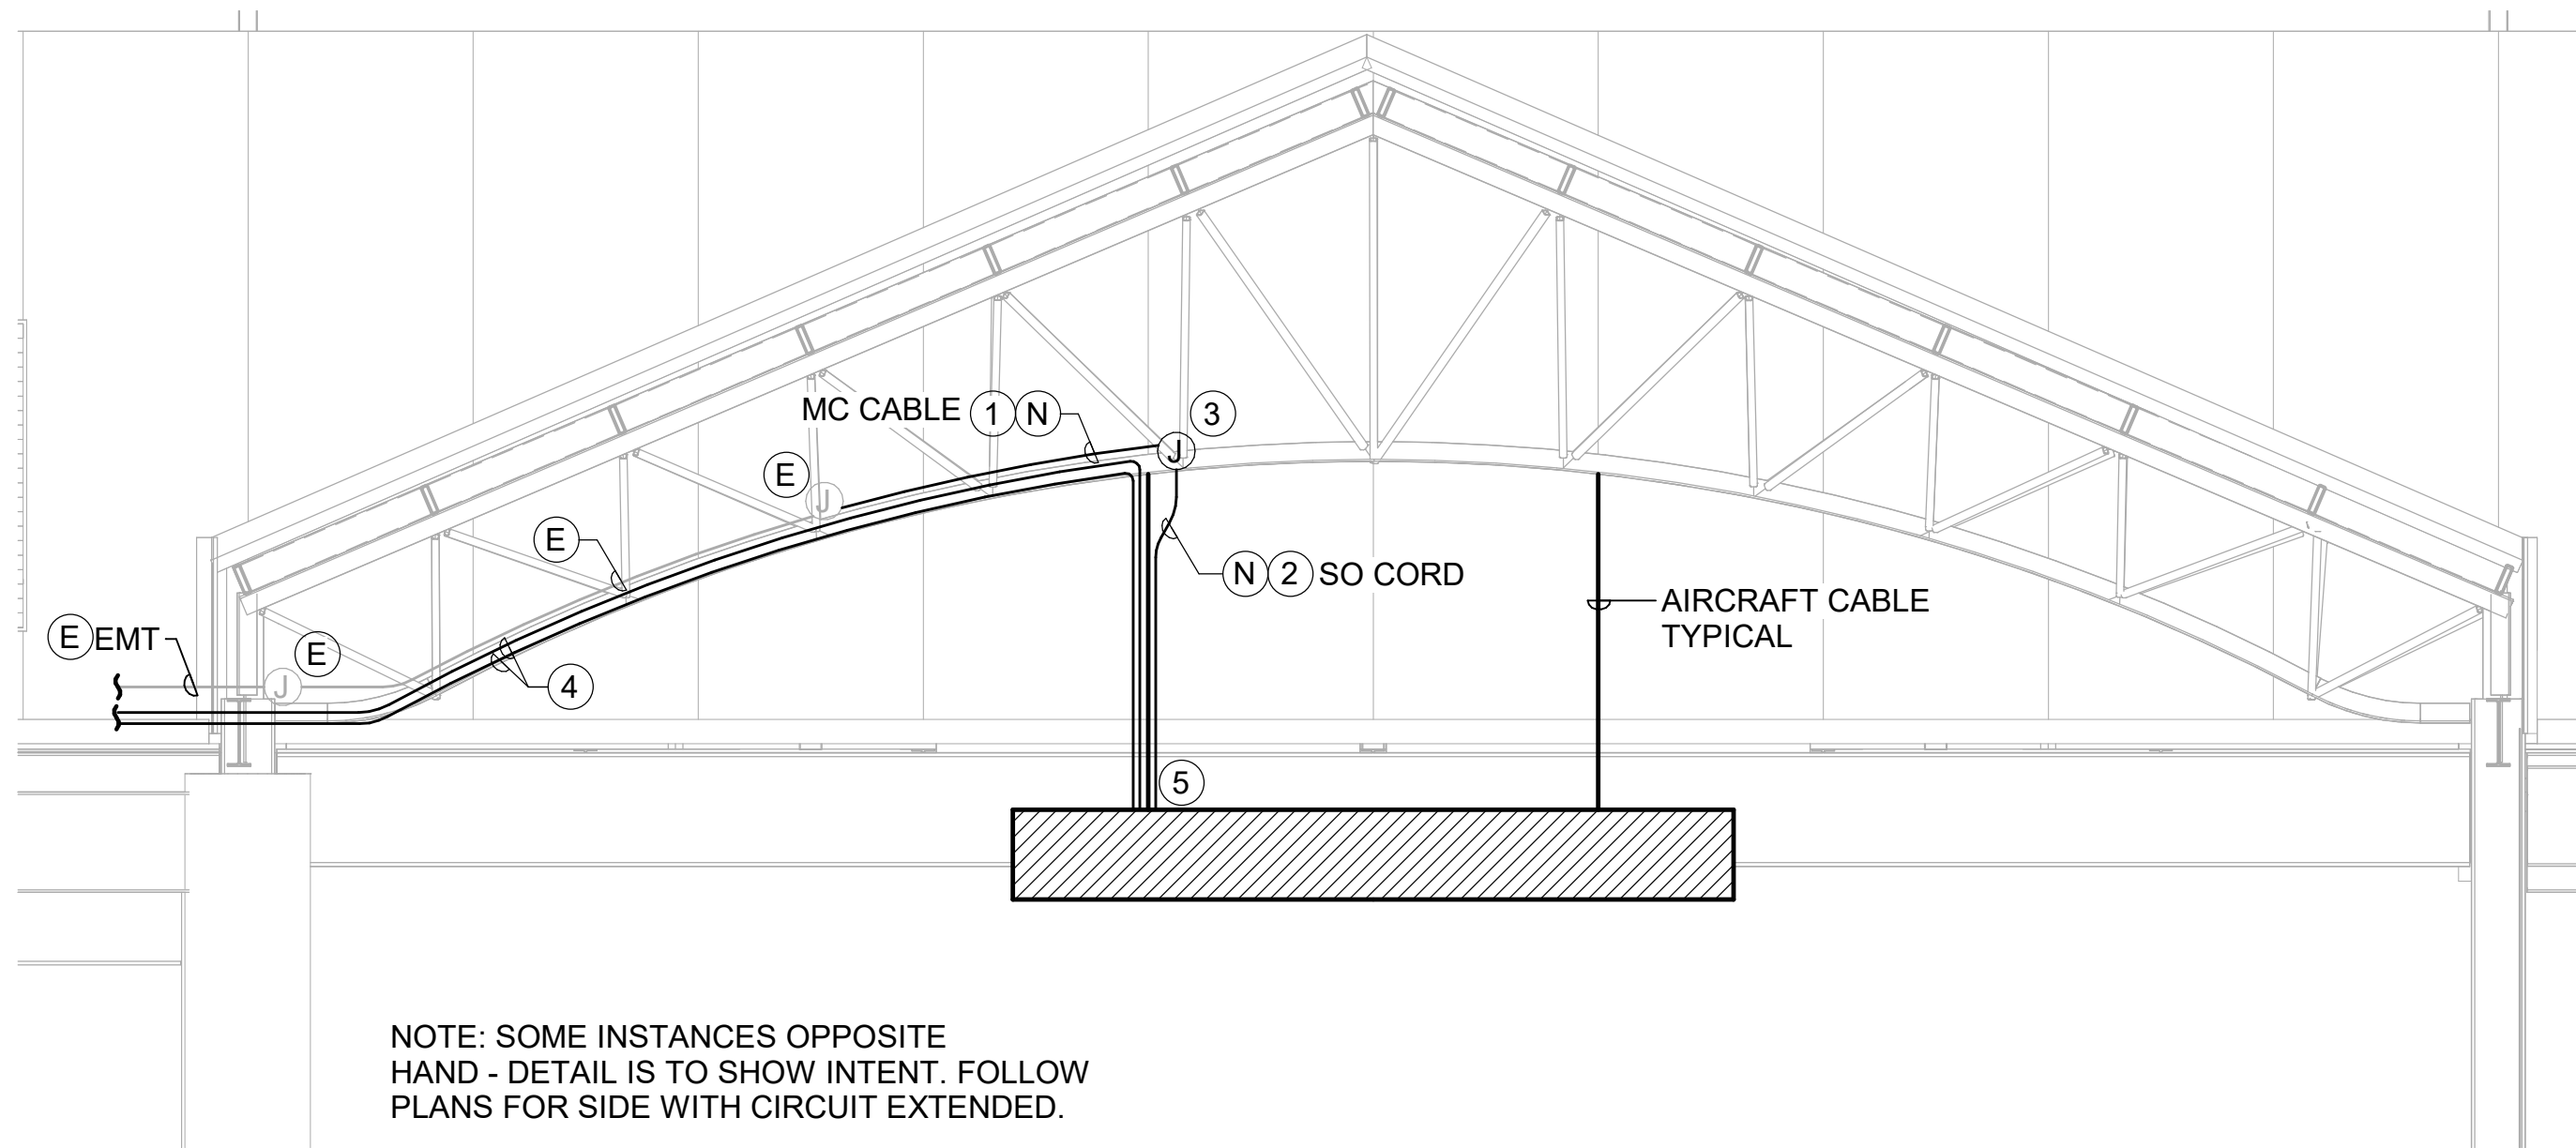

2 TYPICAL CABLE ROUTING DETAIL - ELECTRICAL
SCALE: 1/4" = 1'-0"

--	--	