




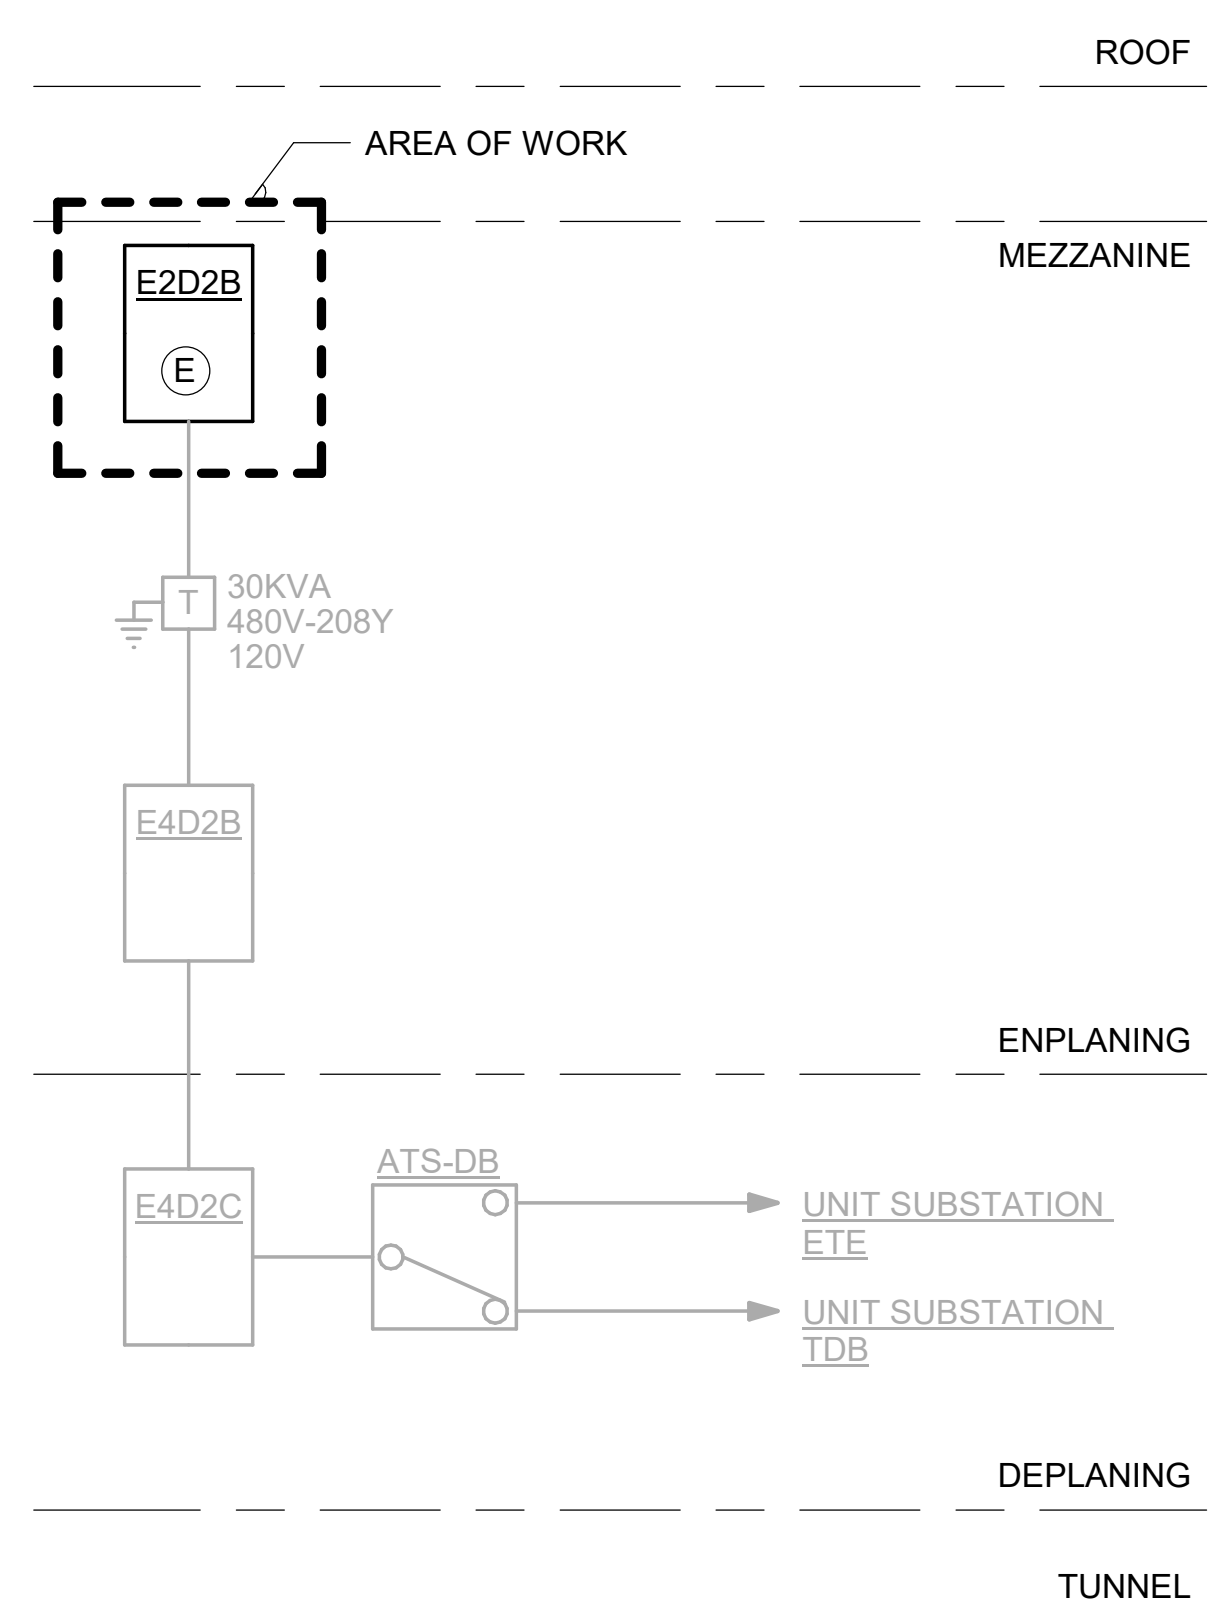

1 PARTIAL ONE LINE DIAGRAM - EMERGENCY - ATS-DB
SCALE: NONE

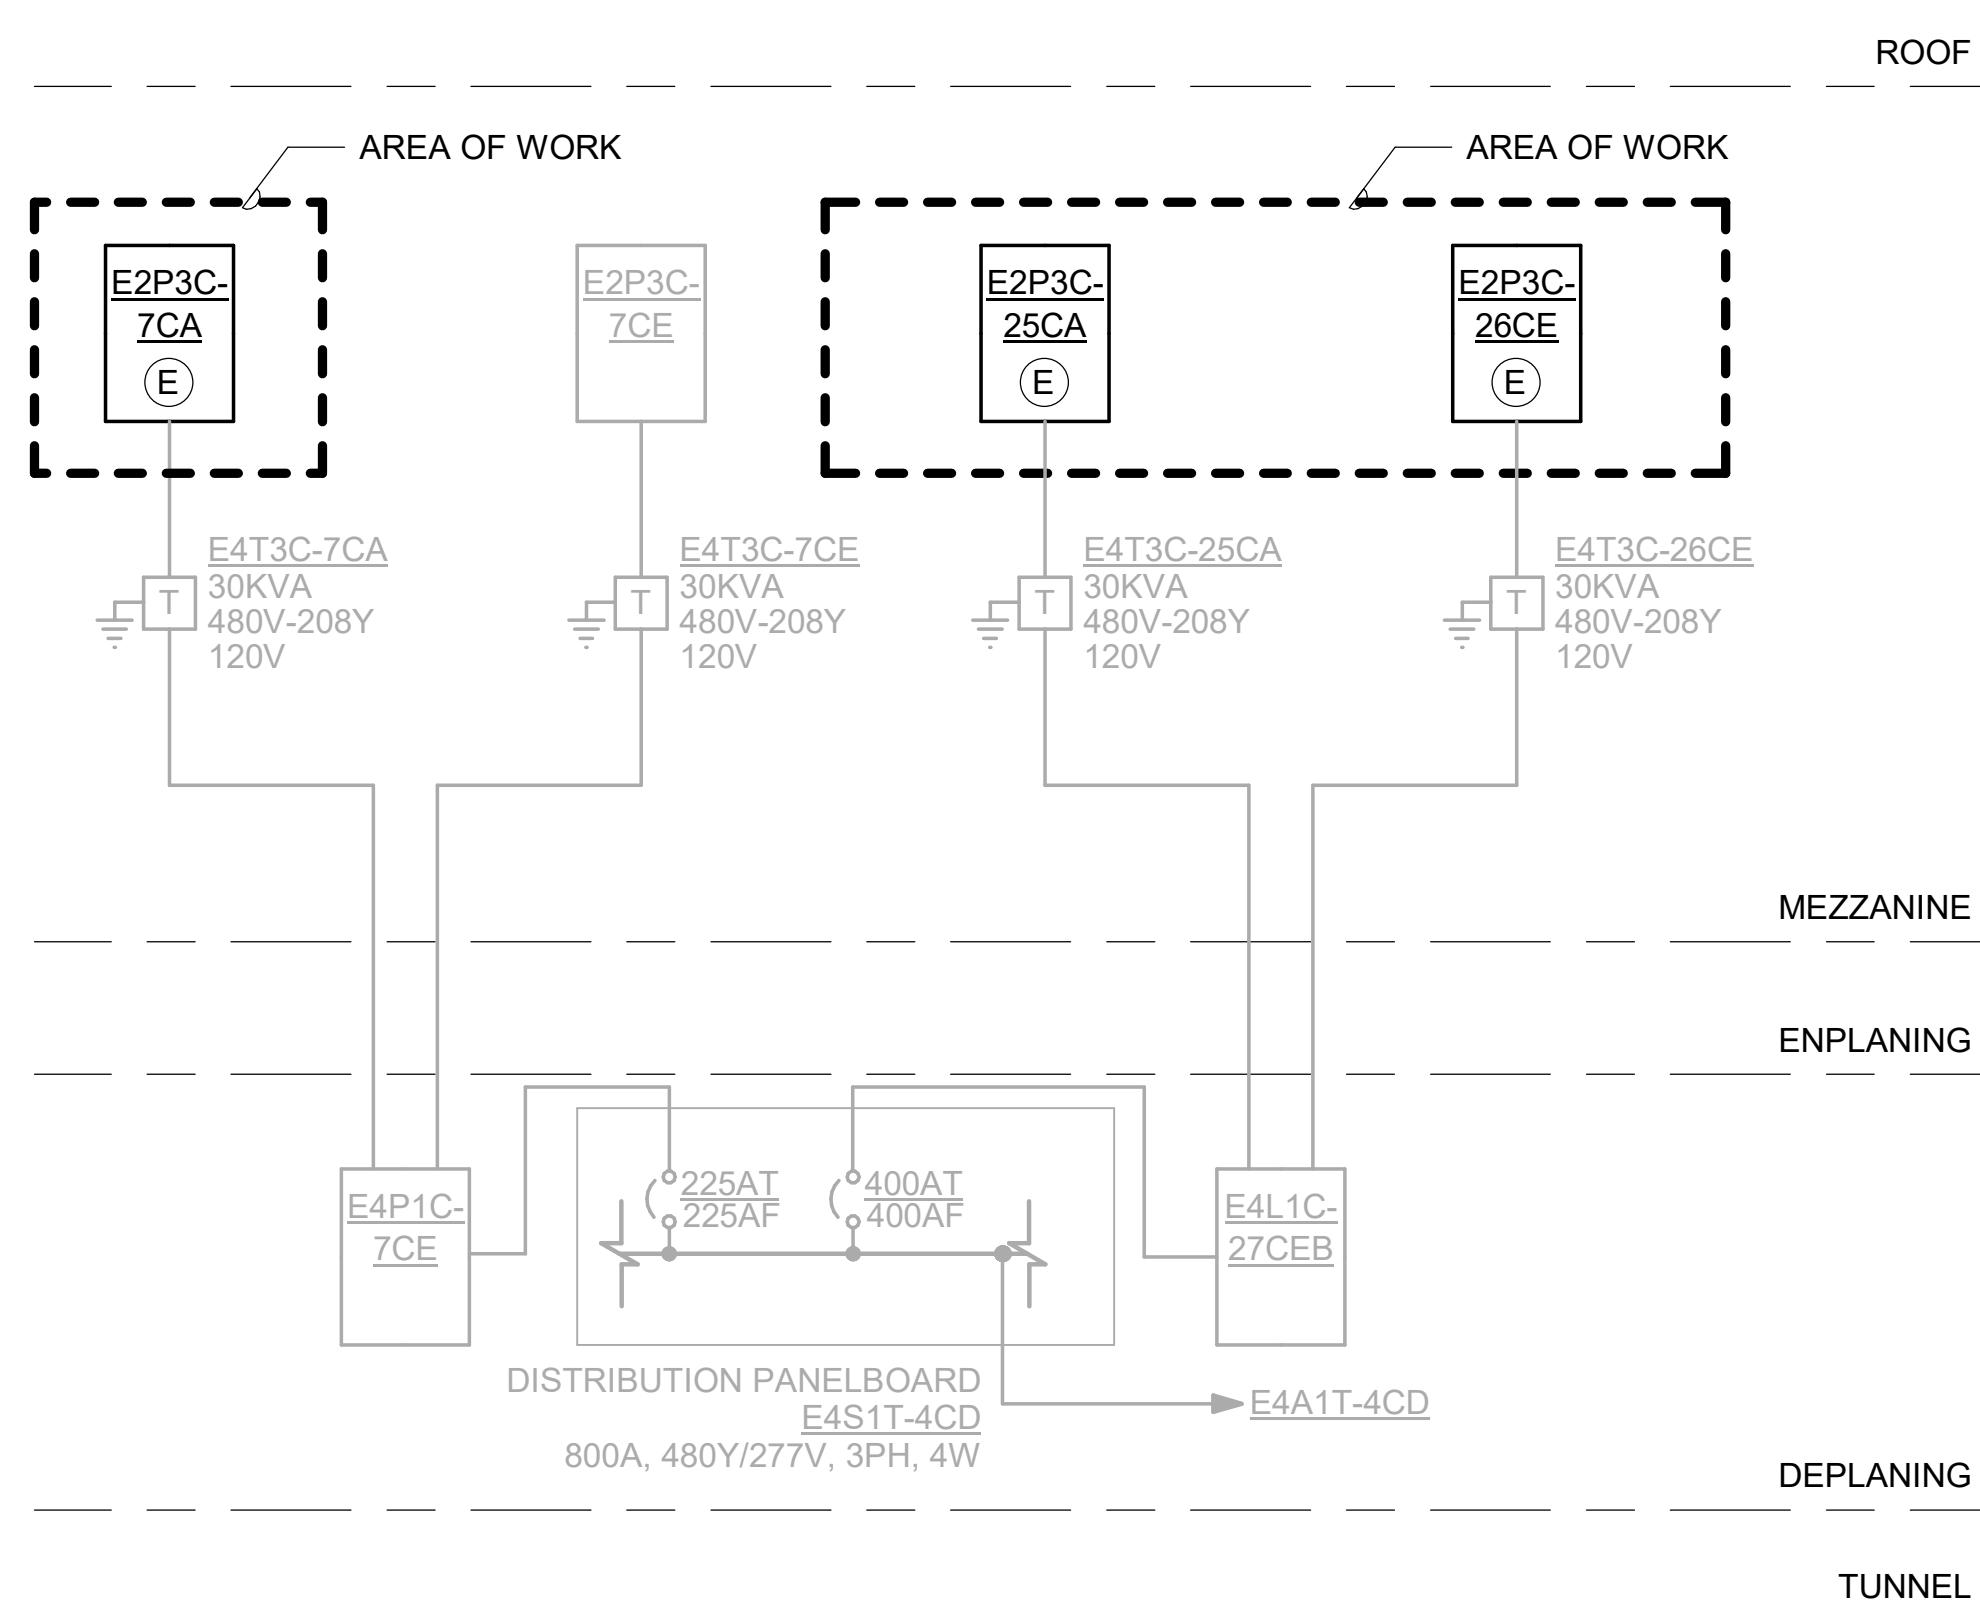

2 PARTIAL ONE LINE DIAGRAM - EMERGENCY - E4S1T-4CD
SCALE: NONE

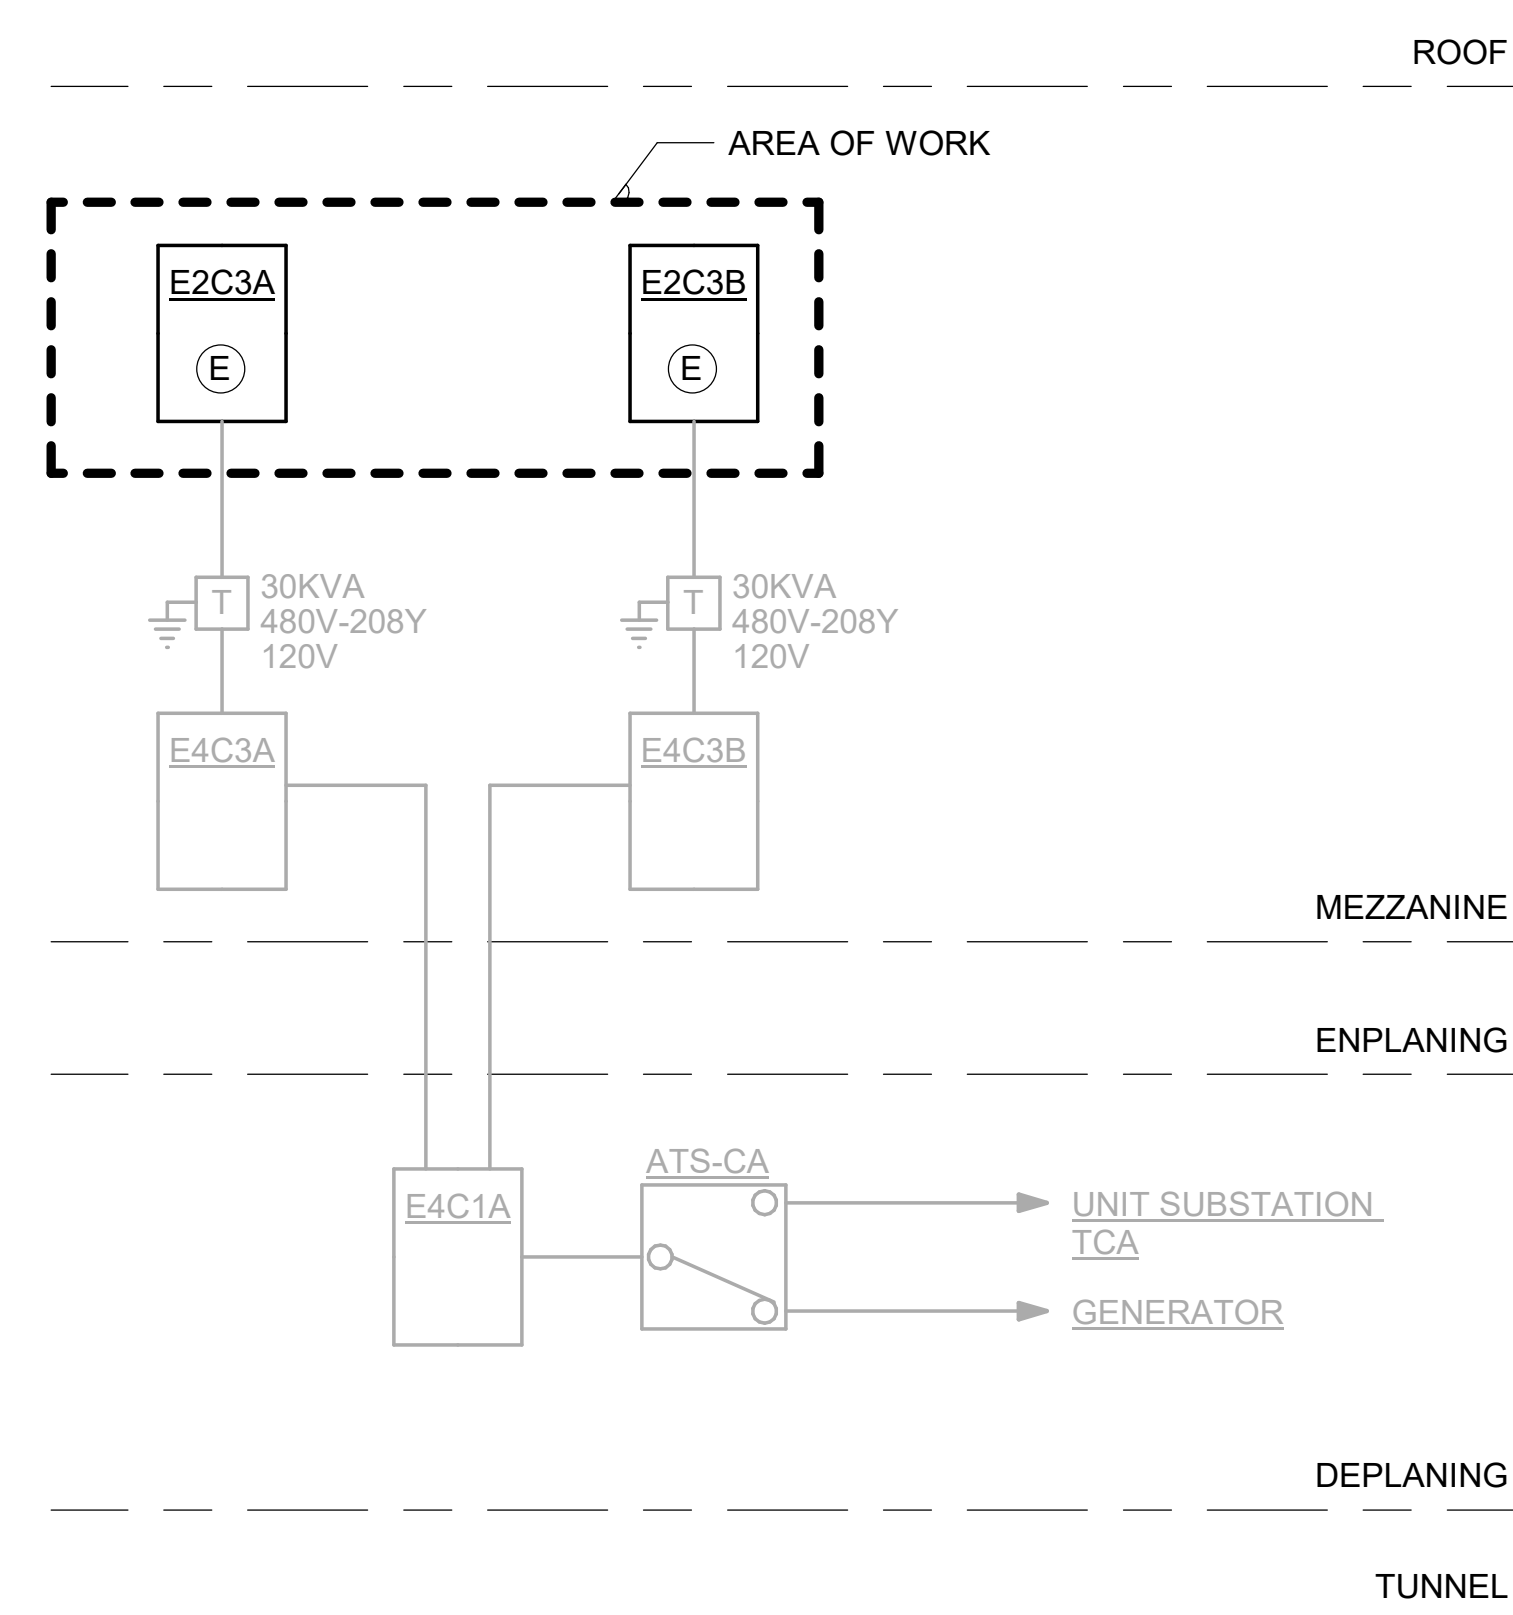

3 PARTIAL ONE LINE DIAGRAM - EMERGENCY - ATS-CA
SCALE: NONE

[illegible]